


NOTE: THE PROPERTY OF THIS DRAWING AND DESIGN IS VESTED IN VECTOS (SOUTH) LTD. IT MUST NOT BE COPIED OR REPRODUCED IN ANY WAY WITHOUT THEIR PRIOR WRITTEN CONSENT.

REV.	DETAILS	DRAWN	CHECKED	DATE

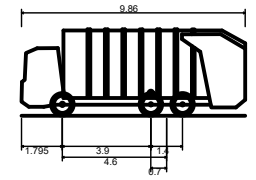

Large Refuse Vehicle (3 axle)  
 Overall Length 9.860m  
 Overall Width 2.450m  
 Overall Body Height 3.814m  
 Min Body Ground Clearance 0.366m  
 Track Width 2.450m  
 Lock to lock time 4.00s  
 Kerb to Kerb Turning Radius 9.500m

PROJECT: **Bicester Gateway RMA**

CLIENT: **Bicester Gateway Ltd**

DRAWING TITLE: **Swept Path Analysis  
Refuse Vehicle Turning on Site**

DRAWN: LJ    CHECKED: FC    DATE: 08.06.22    SCALES: 1:250 @ A3

**vectoros.** | PART OF **SLR**

3rd Floor, Brew House, Jacob Street, Bristol, BS2 0EQ  
 t: 0117 203 5240    e: enquiries@vectoros.co.uk

DRAWING NUMBER: **226701\_PD01\_AT06**    REVISION: .

STATUS: **INFORMATION ONLY**