



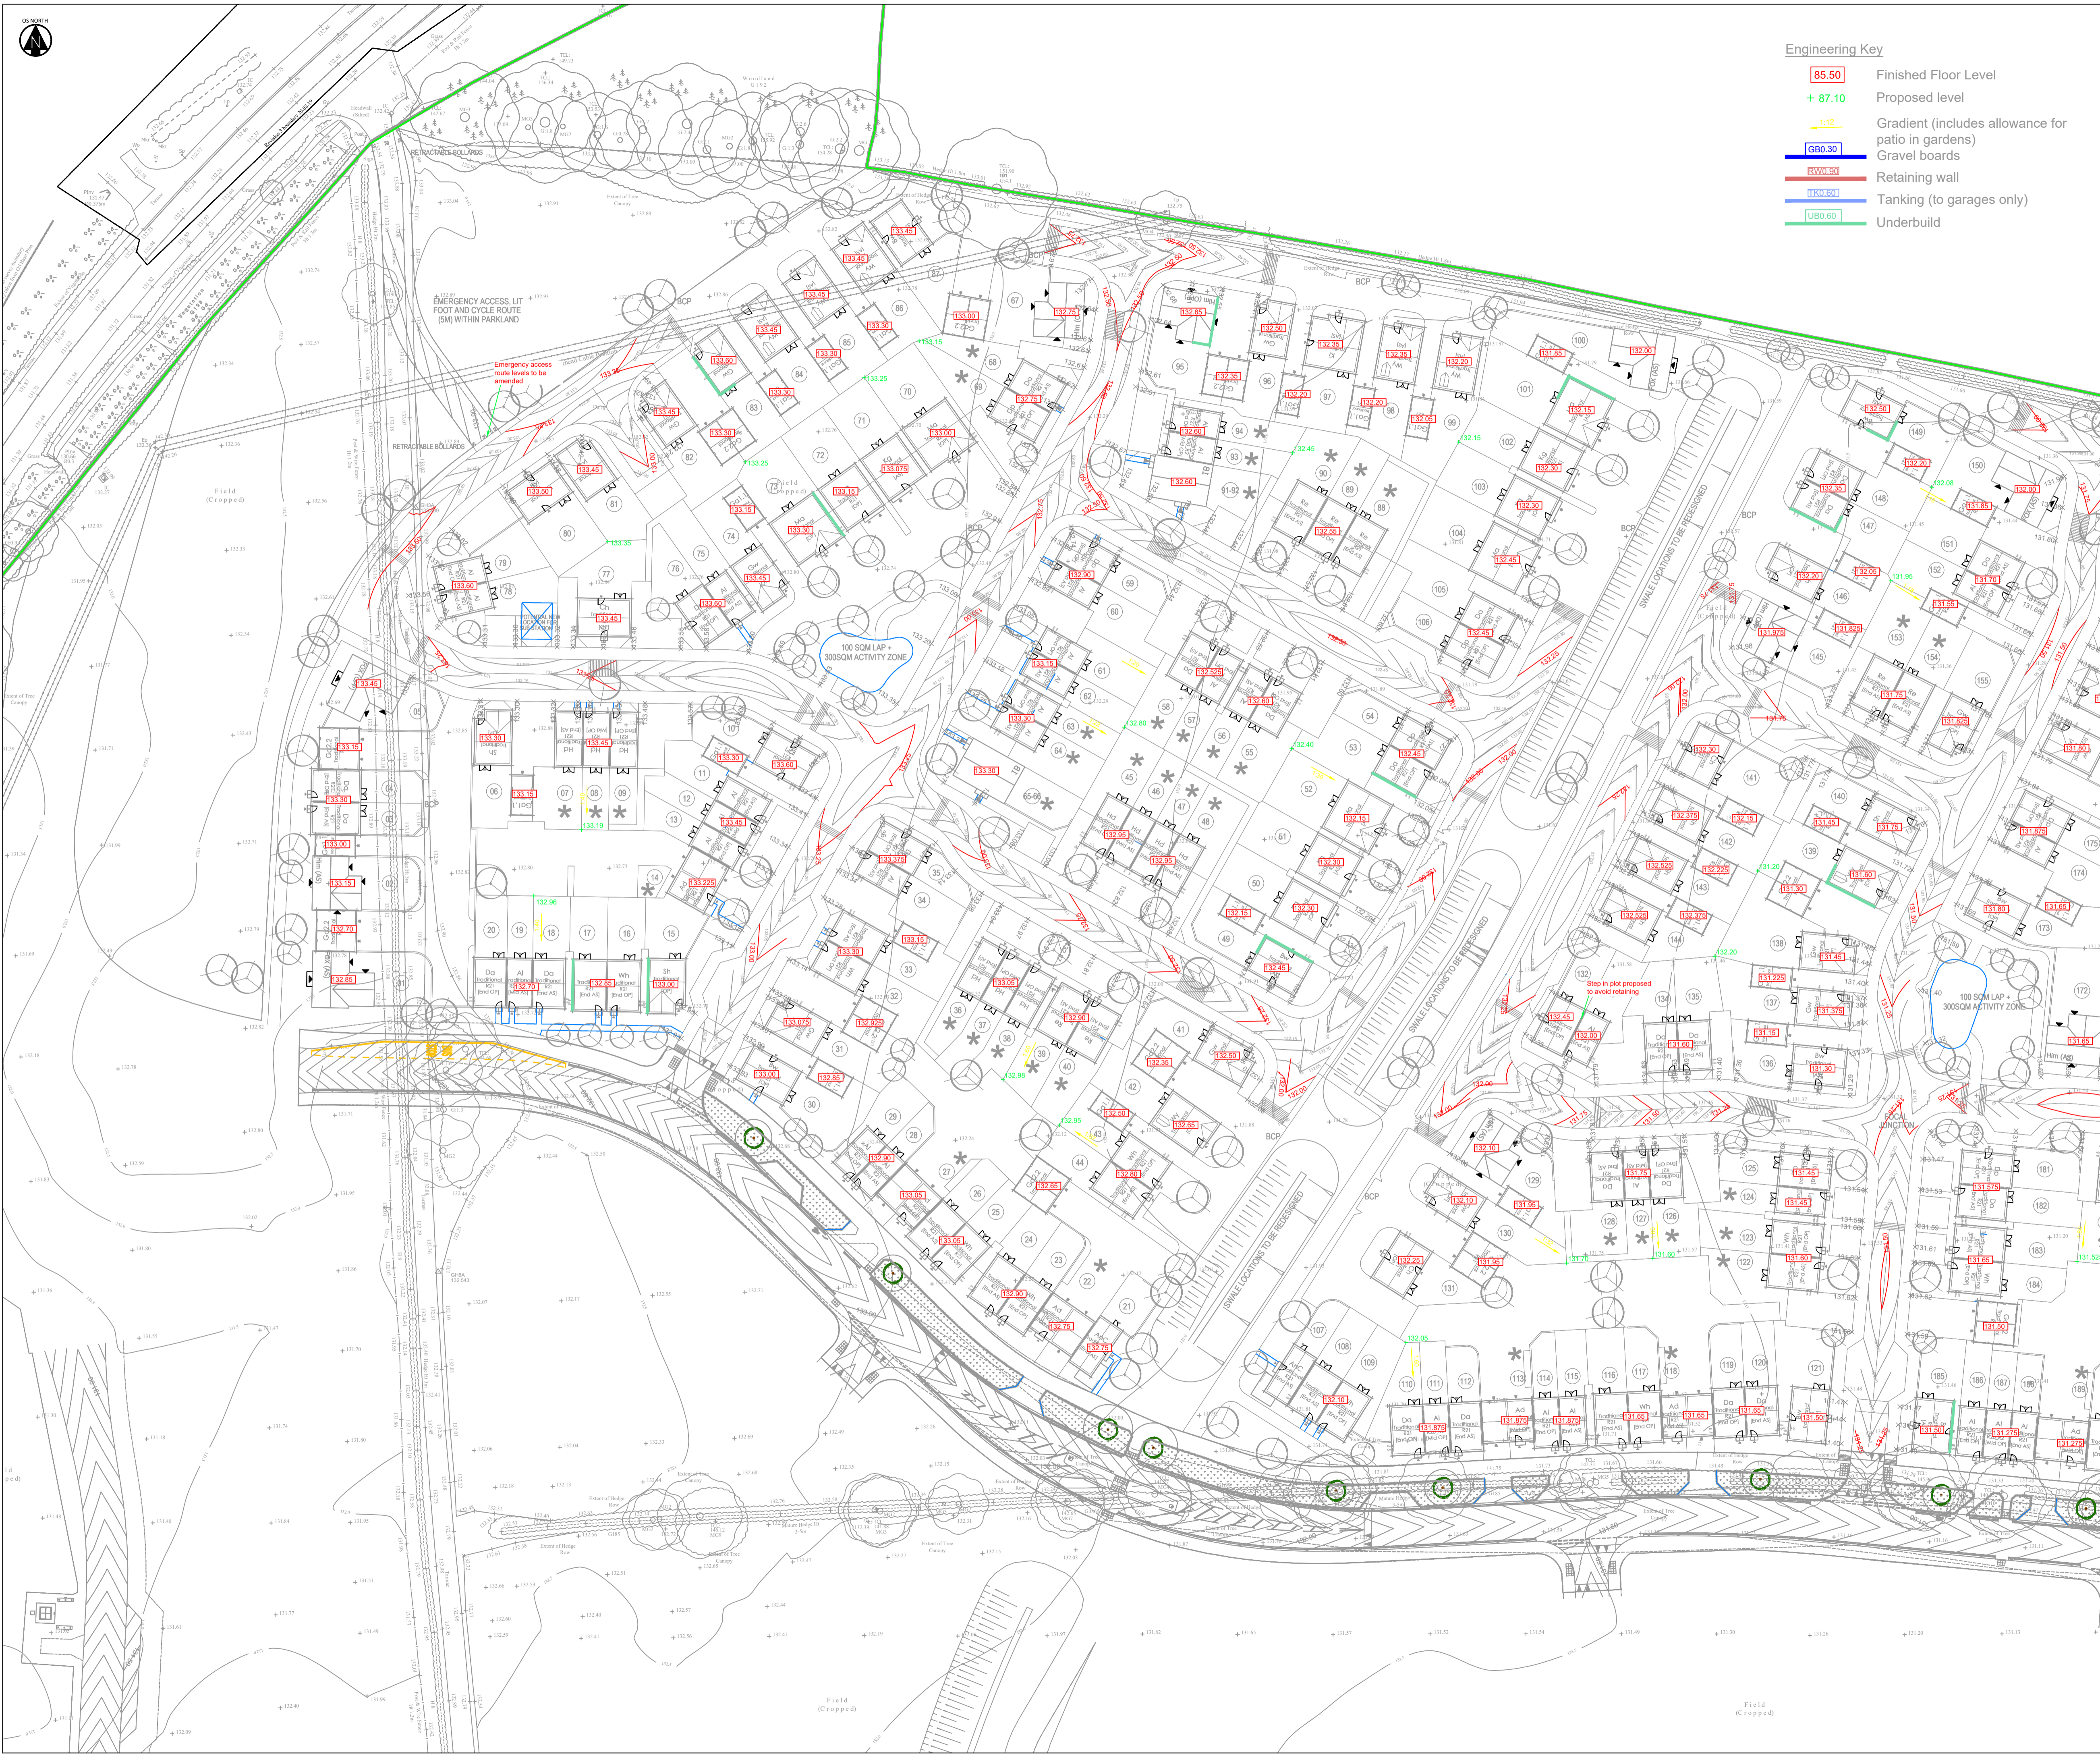

**Engineering Key**

85.50	Finished Floor Level
+ 87.10	Proposed level
1:12	Gradient (includes allowance for patio in gardens)
GB0.30	Gravel boards
RW0.80	Retaining wall
TK0.30	Tanking (to garages only)
UB0.60	Underbuild

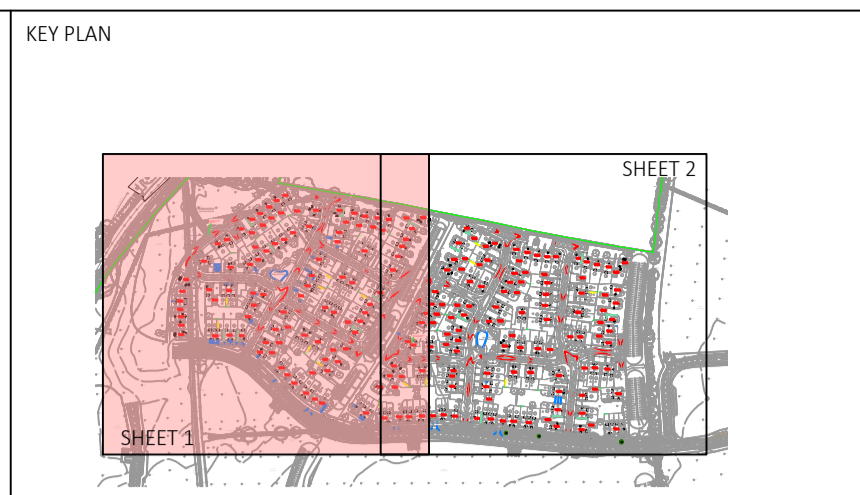

**REVISIONS**

Rev	Date	Description	By	Ckd	App
P01	07.06.22	First Issue.			EP OD OD



**CLIENT**  
 PERSIMMON HOMES  
 SOUTH MIDLANDS

**PROJECT**  
 WYKHAM PARK  
 FARM - PARCELS  
 1 & 3

**TITLE**  
 ENGINEERING  
 STRATEGY  
 SHEET 1

HYDROCK PROJECT NO. C-22647-C	SCALE @ A1 1 : 500	STATUS S2
STATUS DESCRIPTION FOR PLANNING	REVISION P01	
DRAWING NO. (PROJECT CODE-ORIGINATOR-ZONE-LEVEL-TYPE-ROLE-NUMBER) 22647-HYD-XX-XX-DR-C-2501		