



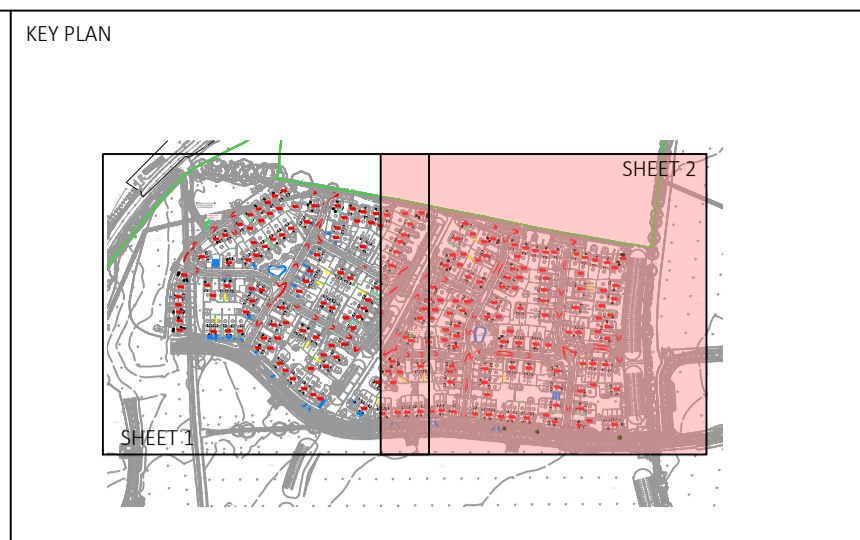

Engineering Key

- 85.50 Finished Floor Level
- + 87.10 Proposed level
- 1:12 Gradient (includes allowance for patio in gardens)
- GB0.30 Gravel boards
- RW0.50 Retaining wall
- TK0.80 Tanking (to garages only)
- UB0.60 Underbuild

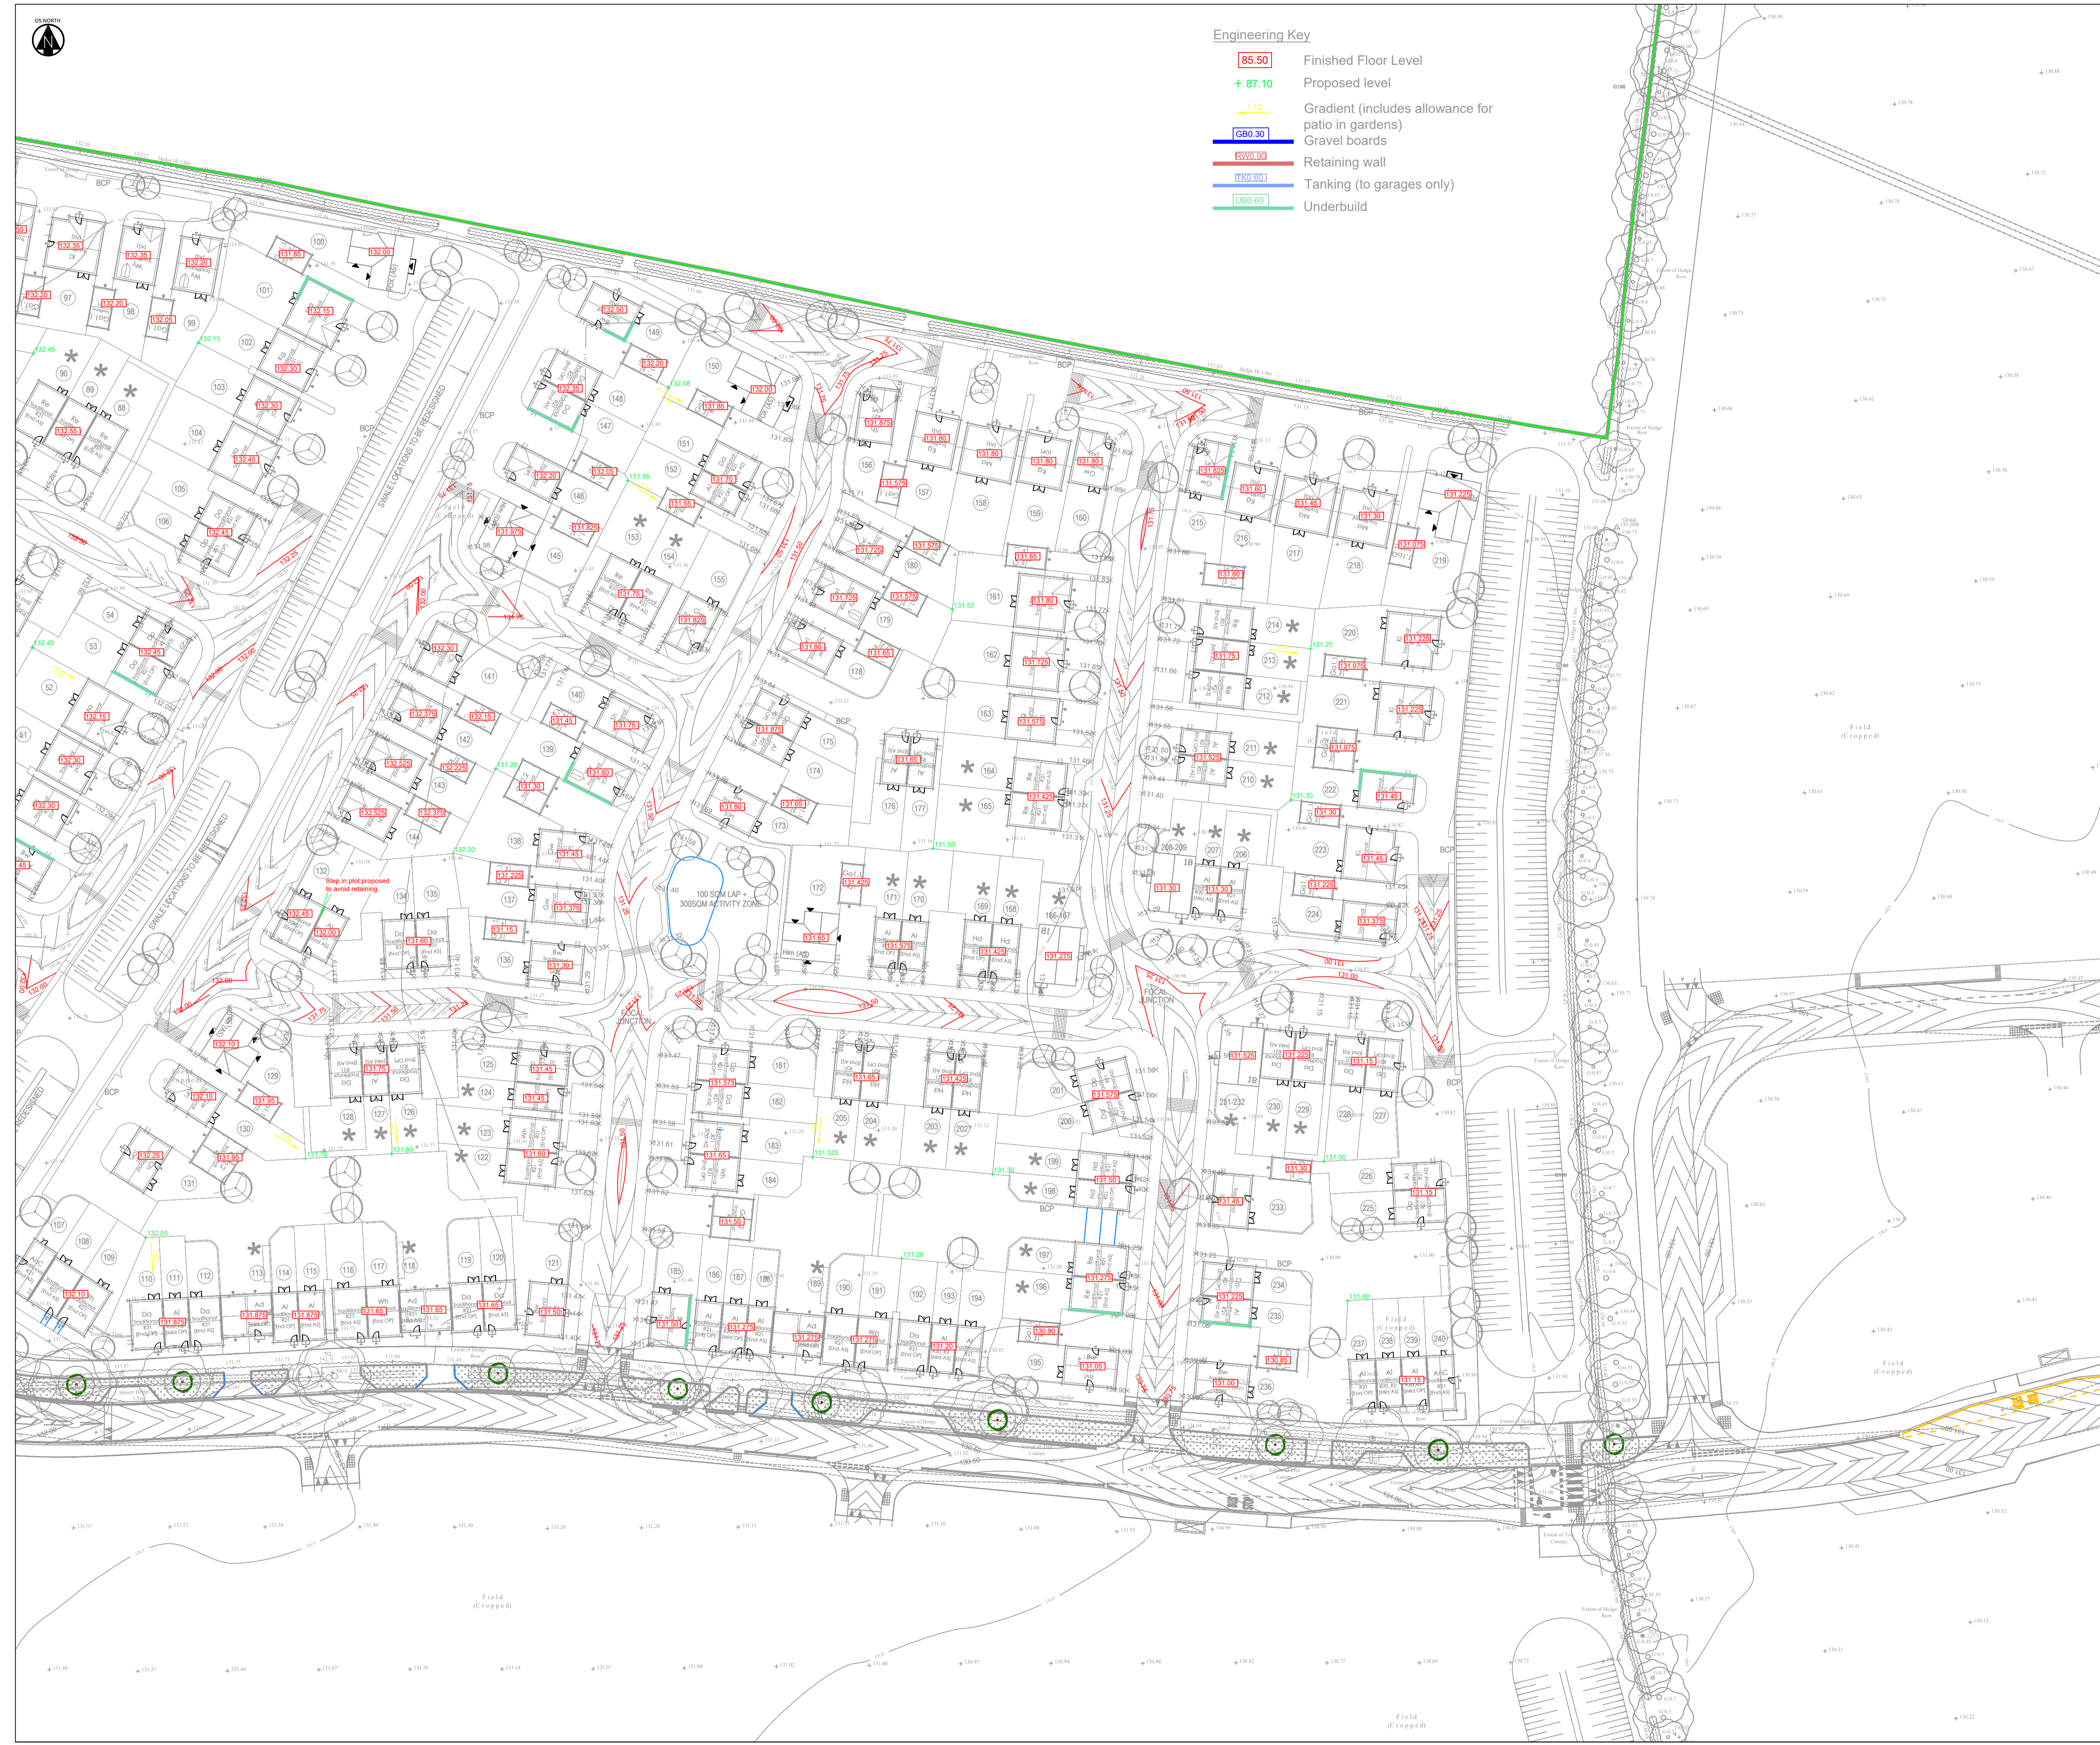

REVISIONS

Rev	Date	Description	By	Ckd	App
P01	07.06.22	First Issue.			EP OD OD



CLIENT  
**PERSIMMON HOMES**  
**SOUTH MIDLANDS**

PROJECT  
**WYKHAM PARK**  
**FARM - PARCELS**  
**1 & 3**

TITLE  
**ENGINEERING**  
**STRATEGY**  
**SHEET 2**

HYDROCK PROJECT NO. <b>C-22647-C</b>	SCALE @ A1 <b>1 : 500</b>
STATUS DESCRIPTION <b>FOR PLANNING</b>	STATUS <b>S2</b>
DRAWING NO. (PROJECT CODE-ORIGINATOR-ZONE-LEVEL-TYPE-ROLE-NUMBER) <b>22647-HYD-XX-XX-DR-C-2501</b>	REVISION <b>P01</b>