



Disclaimer

© This drawing is the copyright of Persimmon Homes South Midlands (PHSM) and may not be reproduced or used except by written permission.

This drawing may include information provided by third parties including civil and structural, M&E and other specialist consultants and sub-contractors. PHSM relies on the specialist knowledge and expertise of these third parties and does not warrant the accuracy of this information and thus is to be treated as illustrative only.

If you notice any discrepancies between drawings/information supplied by PHSM and drawings/information supplied by other consultants, specialist sub-contractors or discrepancies within PHSM's drawings/information, please notify PHSM immediately detailing the discrepancies which have been identified.

Unless otherwise expressly agreed, PHSM's design responsibility is limited to the design of the permanent works as finally constructed only in accordance with PHSM's design.

Do not scale use given dimensions only. Read this drawing in conjunction with the specification. Check site dimensions prior to fabrication. Whether specifically stated or not, all work is to comply with:

The Building Regulations.
The requirements of the NHBC/Zurich.
The clients general development brief.

PRELIMINARY

JOB TITLE


Wykham Park Farm,
Banbury

DRAWING


Refuse Vehicle Tracking with
Passing MPV - Sheet 2



Aspen House,
Birmingham Road, Studley,
Warwickshire, B80 7BG.
t: 01527 851 200
f: 01527 851 222

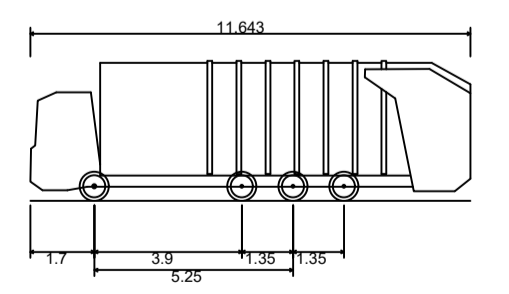

The One Oxford Refuse Copy of OLYMPUS - 8X4 WIDE
Overall Length 11.643m
Overall Width 2.500m
Overall Body Height 3.899m
Min Body Ground Clearance 0.251m
Track Width 2.200m
Lock to lock time 0.10s
Kerb to Kerb Turning Radius 11.450m

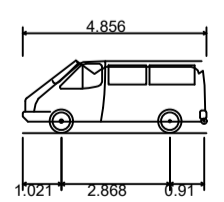

MPV (2006)
Overall Length 4.856m
Overall Width 1.860m
Overall Body Height 1.919m
Min Body Ground Clearance 0.300m
Max Track Width 1.779m
Lock to lock time 4.00s
Kerb to Kerb Turning Radius 5.700m



Vehicle Wheels ————
Vehicle Chassis ————

REV	DATE	AMENDMENT	BY	CHK

A 14.12.22 Site layout amended - Bend in road KM SW to front of plot 30 amended, junction to front of plots 156 and 196-197 amended, Tracking updated to suit.

SCALE	1:500@A1	DATE	Dec 2022
DRAWN	KM	CHECKED	SW
JOB NO	385		
DWG NO	PHSM - SK02		REV A