


GROUND FLOOR PLAN

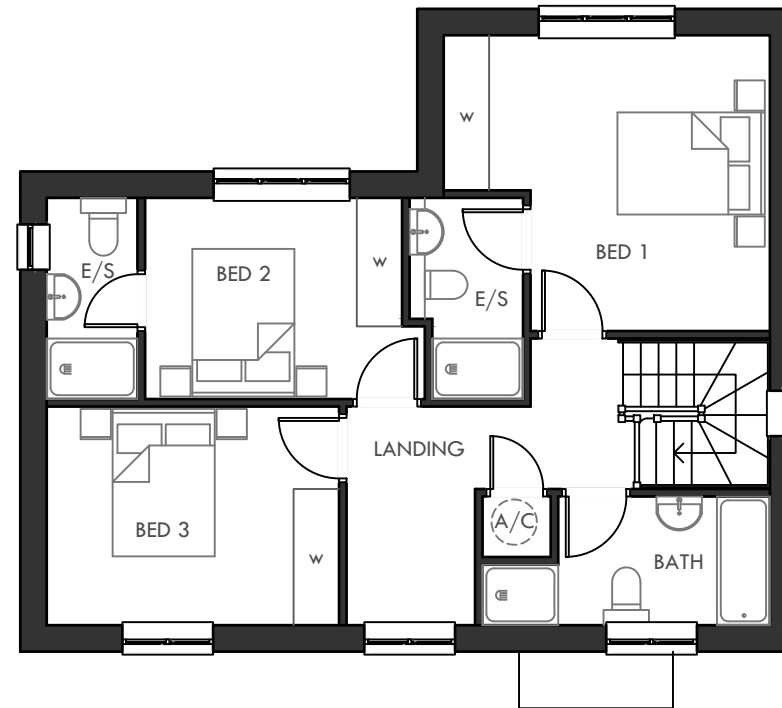

FIRST FLOOR PLAN

B MAY 22 Plot numbering
 A MAY 22 Window alteration, porch

REV.	DATE	DESCRIPTION
------	------	-------------

MGL DESIGN ASSOCIATES

CLIENT:
 BRRINGTON ESTATES

PROJECT TITLE:
 HEMPTON ROAD, DEDDINGTON,
 PHASE 2

DRAWING TITLE:
PLOT 24
 FLOOR PLANS AS PROPOSED

SCALE:	1:100 @A3	DATE:	May 22
DWG NO.:	201-P605	REVISION:	B

