


GROUND FLOOR PLAN



FIRST FLOOR PLAN

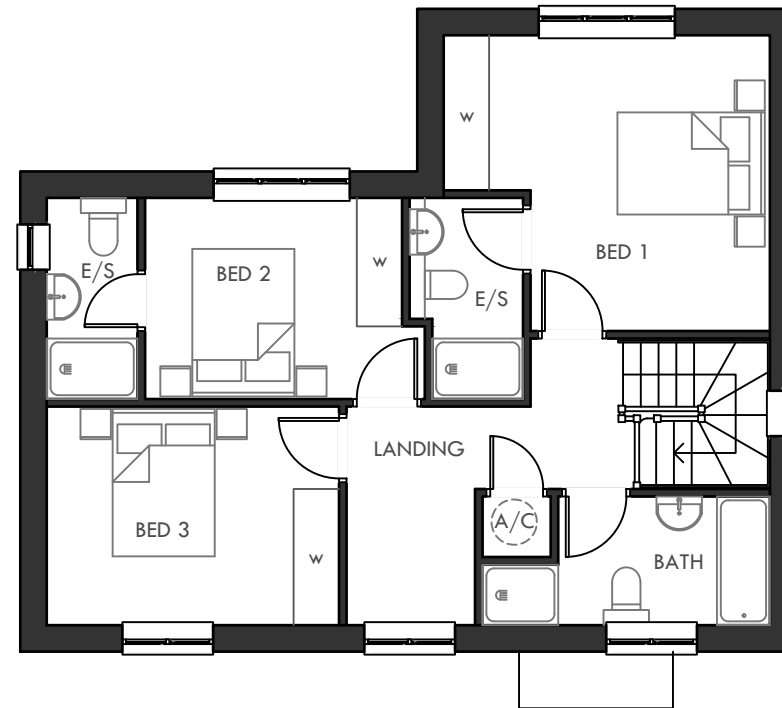

B	MAY 22	Plot numbering
A	MAY 22	Window alteration
REV.	DATE	DESCRIPTION
MGL DESIGN ASSOCIATES		
CLIENT: BRRINGTON ESTATES		
PROJECT TITLE: HEMPTON ROAD, DEDDINGTON, PHASE 2		
DRAWING TITLE: PLOT 29 FLOOR PLANS AS PROPOSED		
SCALE:	1:100 @A3	DATE: May 22
DWG NO.:	201-P613	REVISION: B