


PLOT 35

PLOT 34

GROUND FLOOR PLAN

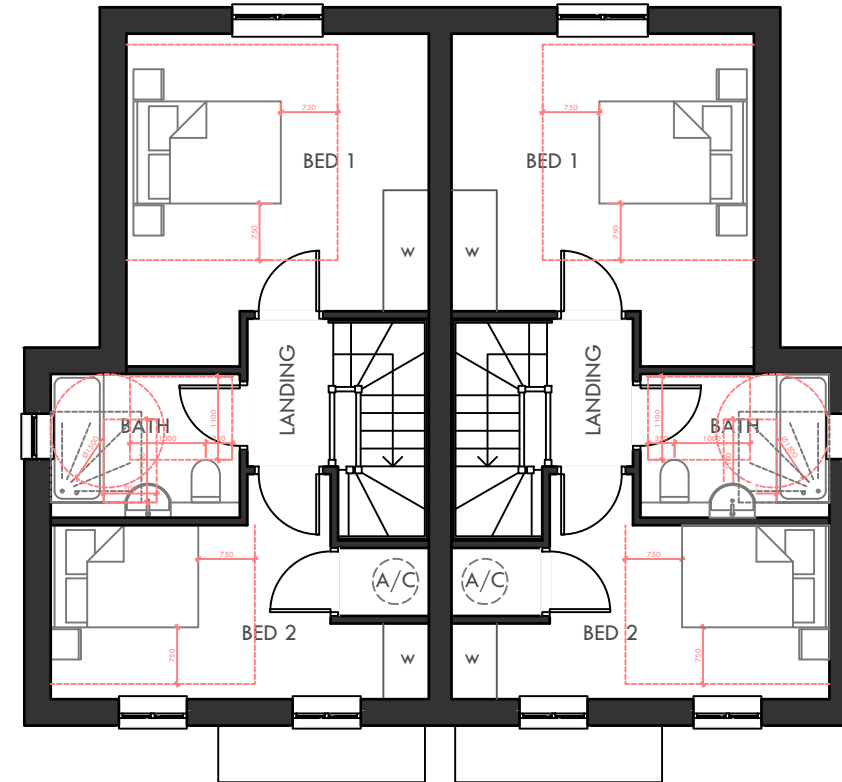

PLOT 35

PLOT 34

FIRST FLOOR PLAN



C	MAY 22	Plot numbering
B	MAY 22	Window alteration
A	MAR 22	Revised site plan, new floor plans

REV.	DATE	DESCRIPTION
------	------	-------------

MGL DESIGN ASSOCIATES

CLIENT:
BURREINGTON ESTATES

PROJECT TITLE:
HEMPTON ROAD, DEDDINGTON,
PHASE 2

DRAWING TITLE:
PLOT 34 & 35
FLOOR PLANS AS PROPOSED

SCALE:	1:100 @A3	DATE:	May 22
DWG NO.:	201-P621	REVISION:	C