




FRONT ELEVATION

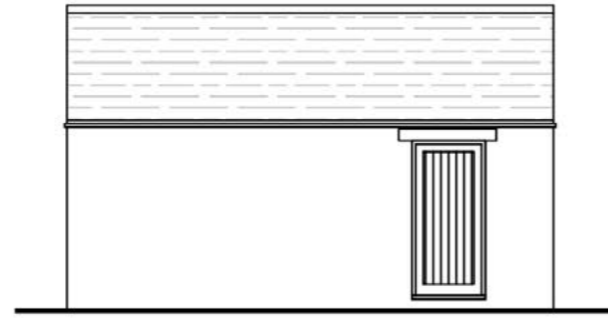


SIDE ELEVATION

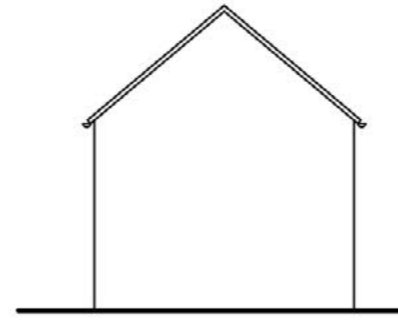

REAR ELEVATION

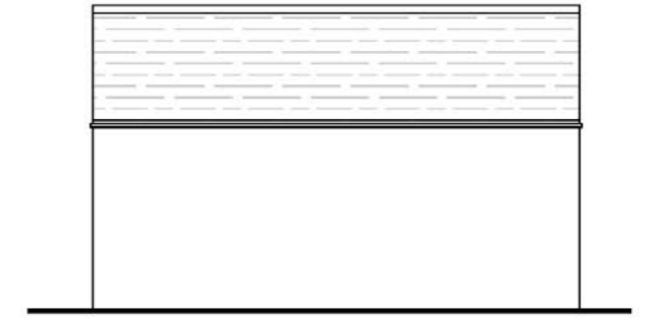

SIDE ELEVATION

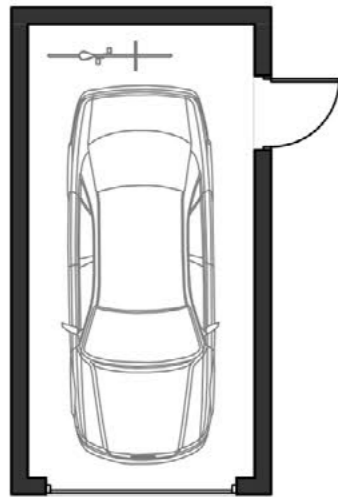

PLAN

|   |        |                |
|---|--------|----------------|
| C | MAY 22 | Plot numbering |
| B | MAY 22 | Some           |
| A | APR 22 | Brick          |

| REV. | DATE | DESCRIPTION |
|------|------|-------------|
|------|------|-------------|

**MGL DESIGN ASSOCIATES**

CLIENT:  
BARRINGTON ESTATES

PROJECT TITLE:  
HEMPTON ROAD, DEDDINGTON,  
PHASE 2

DRAWING TITLE:  
**PLOT 25 - GARAGE**  
FLOOR PLANS & ELEVATIONS AS PROPOSED

|        |           |       |        |
|--------|-----------|-------|--------|
| SCALE: | 1:100 @A3 | DATE: | May 22 |
|--------|-----------|-------|--------|

|          |          |           |   |
|----------|----------|-----------|---|
| DWG NO.: | 201-P625 | REVISION: | C |
|----------|----------|-----------|---|

