




PLOT 24 PLOT 23
FRONT ELEVATION

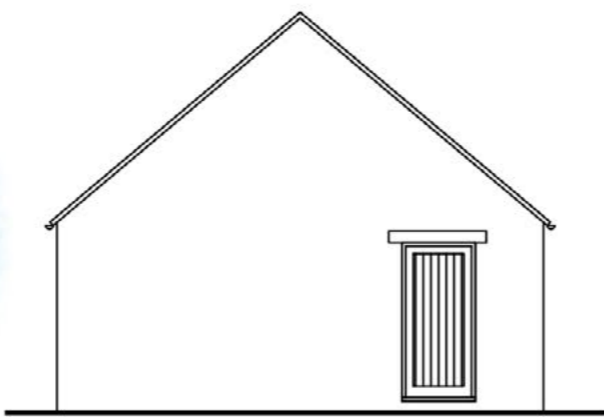


PLOT 23
SIDE ELEVATION

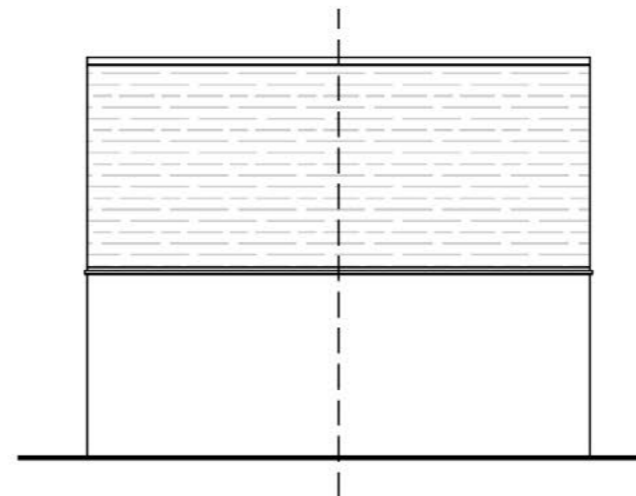

REAR ELEVATION

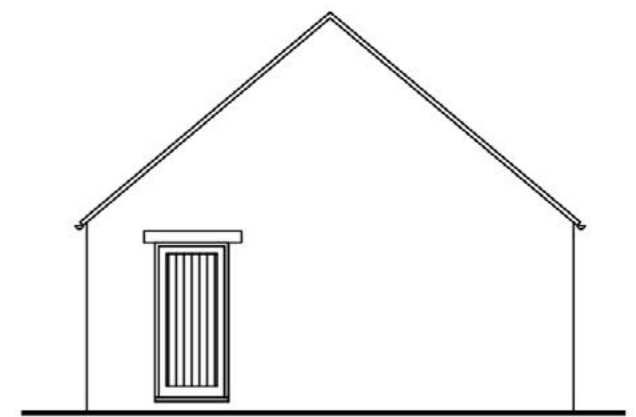

PLOT 24
SIDE ELEVATION

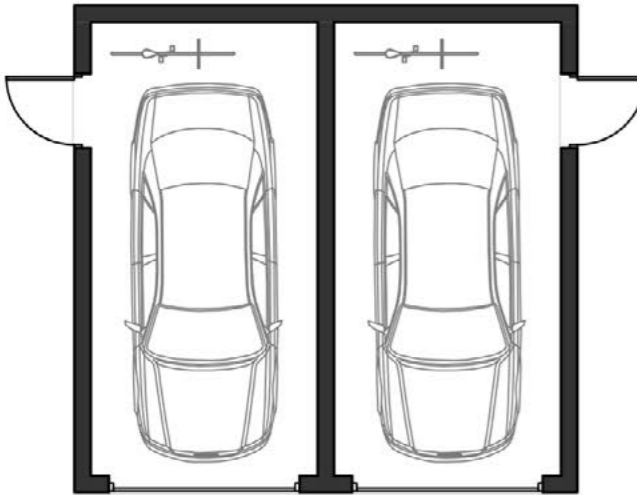

PLOT 24 PLOT 23
PLAN

D	OCT 22	Material update
C	MAY 22	Plot numbering
B	MAY 22	Clay tile
A	APR 22	Brick

REV.	DATE	DESCRIPTION
------	------	-------------

MGL DESIGN ASSOCIATES

CLIENT:
 BURRINGTON ESTATES

PROJECT TITLE:
 HEMPTON ROAD, DEDDINGTON,
 PHASE 2

DRAWING TITLE:
PLOT 23 & 24 - GARAGE
 FLOOR PLANS & ELEVATIONS AS PROPOSED

SCALE:	1:100 @A3	DATE:	October 22
DWG NO.:	201-P624	REVISION:	D

