


PLOT 30
FRONT ELEVATION

PLOT 26

PLOT 26
SIDE ELEVATION

REAR ELEVATION

PLOT 30
SIDE ELEVATION

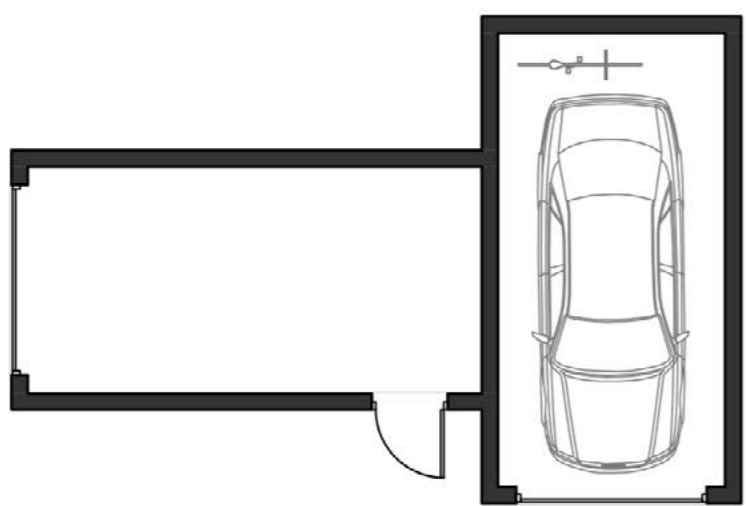

PLOT 30
PLAN

PLOT 26

C	OCT 22	Material update
B	MAY 22	Plot numbering
A	MAY 22	Brick

REV.	DATE	DESCRIPTION
------	------	-------------

MGL DESIGN ASSOCIATES

CLIENT:
BURREINGTON ESTATES

PROJECT TITLE:
HEMPTON ROAD, DEDDINGTON,
PHASE 2

DRAWING TITLE:
PLOT 26 & 30 - GARAGE
FLOOR PLANS & ELEVATIONS AS PROPOSED

SCALE:	1:100 @A3	DATE:	October 22
DWG NO.:	201-P626	REVISION:	C

