




PLOT 28 PLOT 29
FRONT ELEVATION

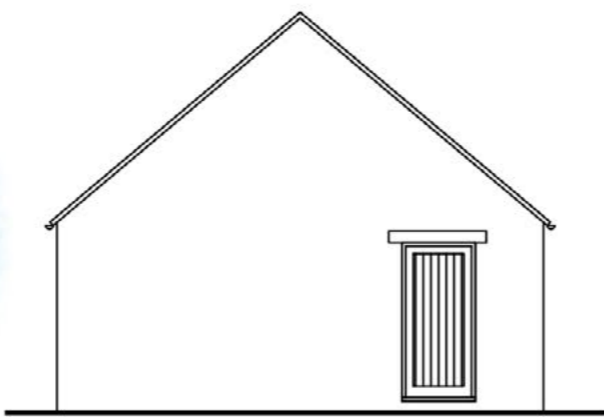


PLOT 29
SIDE ELEVATION

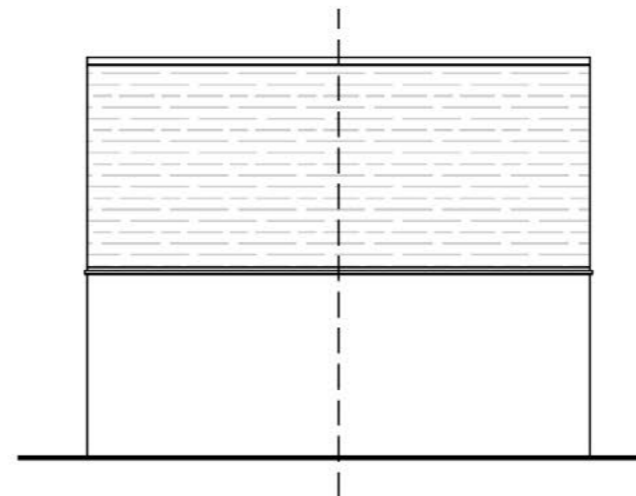

REAR ELEVATION

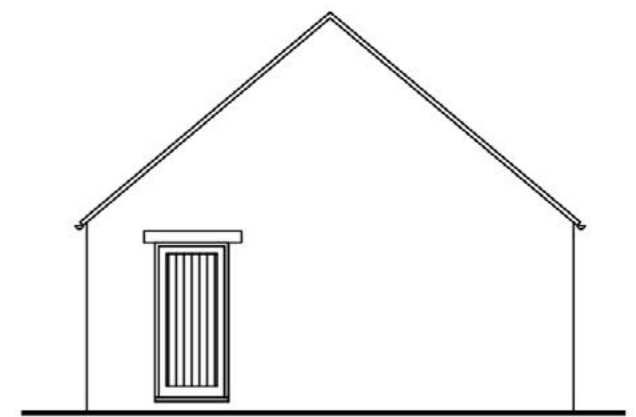

PLOT 28
SIDE ELEVATION

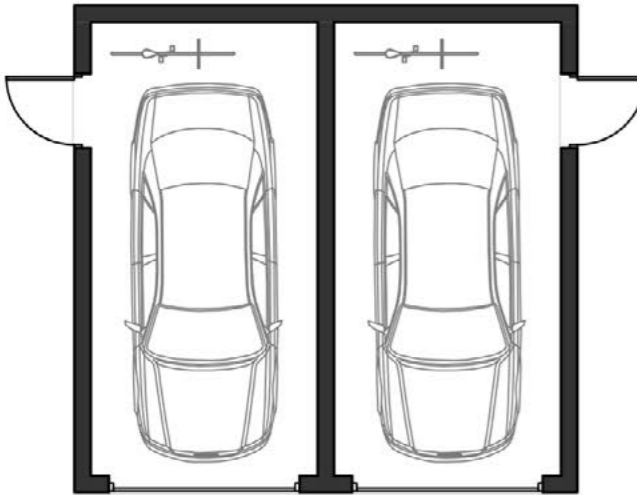

PLOT 28 PLOT 29
PLAN

D	OCT 22	Material update
C	MAY 22	Plot numbering
B	MAY 22	Clay tile
A	APR 22	Brick

REV.	DATE	DESCRIPTION
------	------	-------------

MGL DESIGN ASSOCIATES

CLIENT:
BURREINGTON ESTATES

PROJECT TITLE:
HEMPTON ROAD, DEDDINGTON,
PHASE 2

DRAWING TITLE:
PLOT 28 & 29 - GARAGE
FLOOR PLANS & ELEVATIONS AS PROPOSED

SCALE:	1:100 @A3	DATE:	October 22
DWG NO.:	201-P627	REVISION:	D

