


Application Boundary
 Highways Boundary
 Proposed Trees
 Ultimate canopy spread
 Amenity Grass Planting
 Product A to Road Edge & Embankments
 General Seeds - or similar
 Root Barrier Locations
 Street Light Location

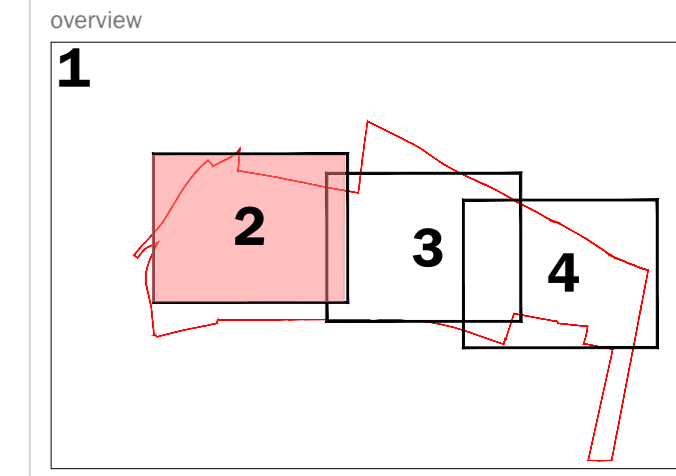

A risk assessment has been carried out on this design. Residual risks following this process are listed below. A copy of the full Design Risk Register is also available on request from EDP.

Numbered List:
 1. Installing trees and implementation of soft landscaping within a construction environment (across the site).
 2. Working within close proximity of underground services (below the site).
 3. Works adjacent to existing/proposed highways (across the site).

For further guidance, refer to HSE Construction (Design and Management) Regulations 2015.

REVISIONS			
L	DR	MM	11/05/22 Update To Tree Pl And Maintenance Details.
K	DR	MM	28/07/20 Update to tree species.
J	JW	MM	25/02/21 Grass added to southern verge in location where footway steps back from the carriageway edge.
rev	by	chk	date detail

This drawing to be used in conjunction with all other drawings and specifications within the package. Please ensure you have approved the final design and specification and ensure you are aware of all dimensions and materials unless otherwise specified. We warrant that the design, advice, information and drawings are prepared in accordance with the standards of the industry and to the best of our knowledge and belief. EDP shall have no responsibility or liability for any loss or damage of any kind arising from the use of this drawing or information. The drawing must not be copied or used without prior written consent from EDP.

purpose of issue **PLANNING**
 client **L&Q Estates Ltd**
 project title **Wykhams Park Farm**

drawing title **Spine Road Landscape Design**
 date **11 AUGUST 2022**
 drawing number **edp5378_6009L**
 scale **1:500@ A0**

Sheet 2 of 4
 drawn by **DR**
 checked **JW**
 QA **RB**