


- IF THIS DRAWING HAS BEEN RECEIVED ELECTRONICALLY IT IS THE RECIPIENT'S RESPONSIBILITY TO PRINT THE DOCUMENT TO THE CORRECT SCALE.
- ALL DIMENSIONS ARE IN MILLIMETRES UNLESS STATED OTHERWISE. IT IS RECOMMENDED THAT INFORMATION IS NOT SCALED OFF THIS DRAWING.
- THIS DRAWING SHOULD BE READ IN CONJUNCTION WITH ALL OTHER RELEVANT DRAWINGS AND SPECIFICATIONS.

GA DRAWING REFERENCES

- GROUND FLOOR LAYOUTS :**
- 10 GROUND FLOOR PLAN (GA)
 - 11 FIRST FLOOR PLAN (GA)
 - 12 ROOF PLAN (GA)

- ELEVATIONS & SECTIONS :**
- 14 PROPOSED ELEVATION SHEET 1
 - 15 PROPOSED ELEVATION SHEET 2 & SECTION

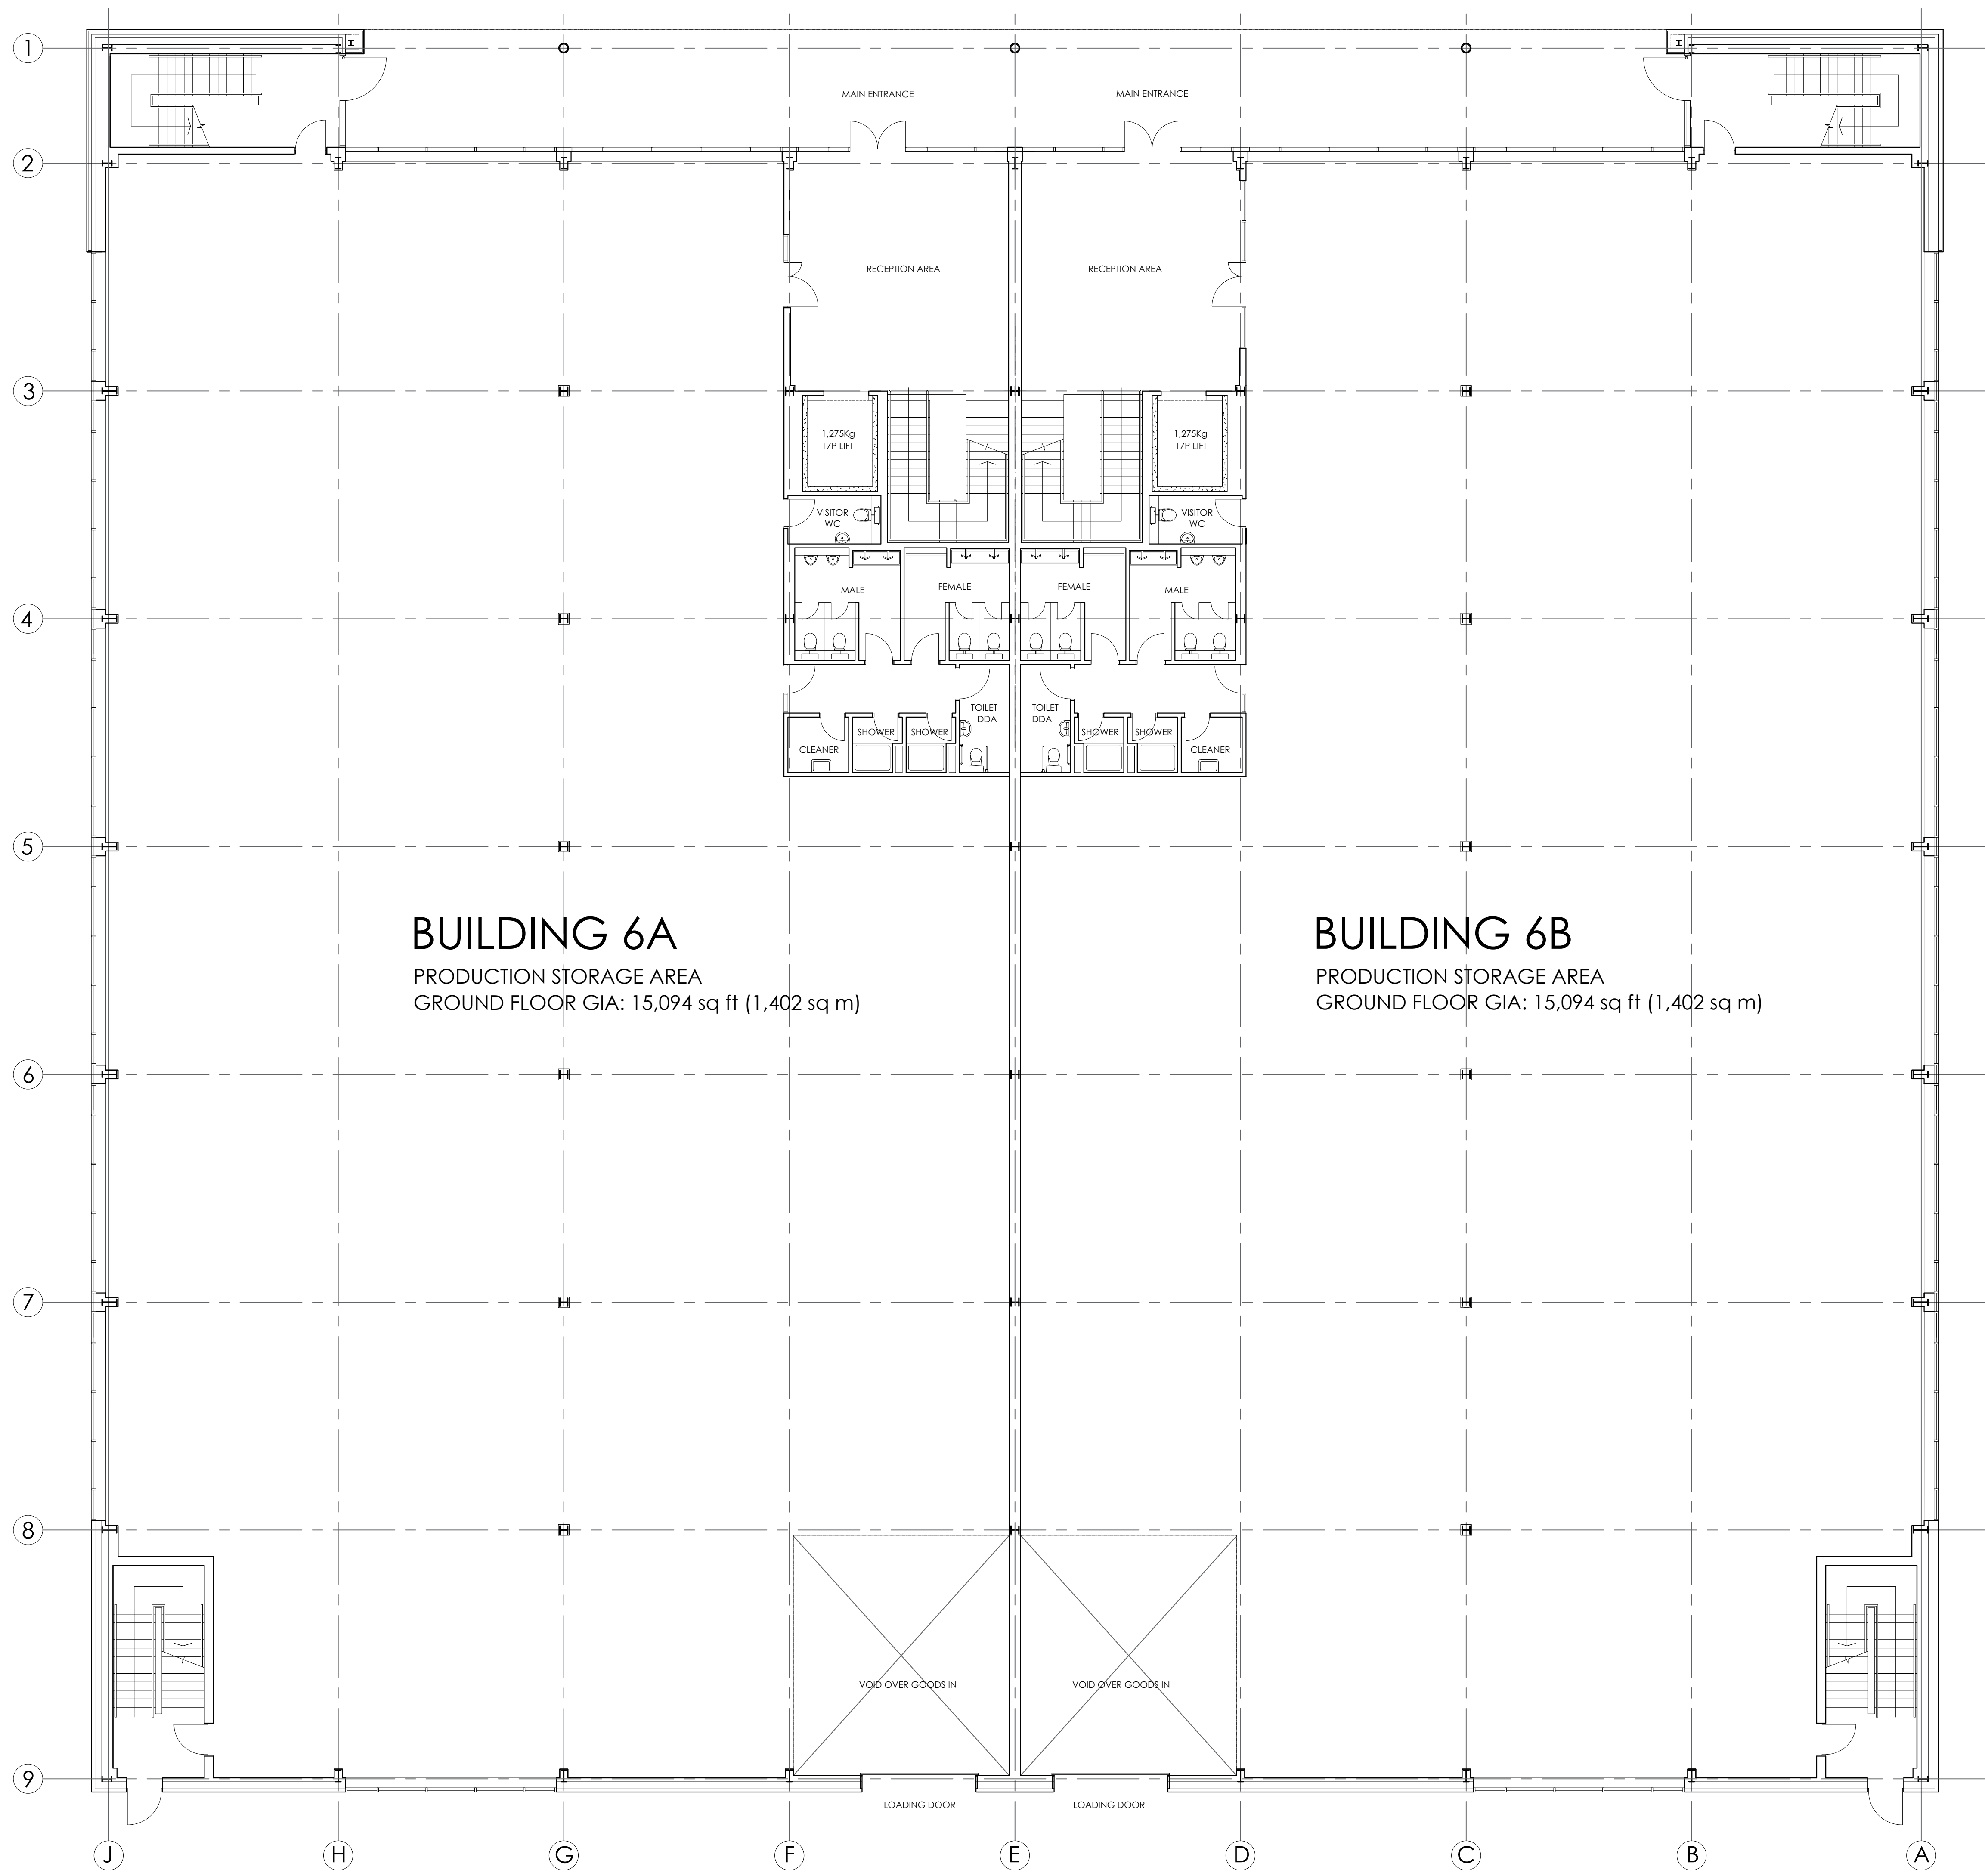

BUILDING 6A
 PRODUCTION STORAGE AREA
 GROUND FLOOR GIA: 15,094 sq ft (1,402 sq m)

BUILDING 6B
 PRODUCTION STORAGE AREA
 GROUND FLOOR GIA: 15,094 sq ft (1,402 sq m)

APPROXIMATE BUILDING INTERNAL AREA

TOTAL GROUND FLOOR	- 30,188 SQ.FT (2,804.5 SQ.M)
TOTAL MEZZANINE	- 17,140 SQ.FT (1,592 SQ.M)

PLANNING ISSUE

PL1	PLANNING ISSUE 1	17.06.22	MD
REV.	AMENDMENT	DATE	AUTHD

client: **HILL STREET HOLDINGS**
 project: **OXFORD TECHNOLOGY PARK**

site: **LANGFORD LANE
 KIDLINGTON, OXFORDSHIRE**

content: **BUILDING 6A & 6B
 PROPOSED GROUND FLOOR PLAN**
 date: **JUNE 2022**

scale: **1 : 100 @ A1**

ALL DIMENSIONS TO BE CHECKED ON SITE

GARRETT MCKEE ARCHITECTS
 RILEY HOUSE
 RILEY ROAD
 MARLOW
 BUCKINGHAMSHIRE
 T 01628 907000
 www.garrettmckee.co.uk