


NOTES

1. All dimensions are in millimetres unless shown otherwise.
2. For details of depths of flexible construction see Appendix 7/1.
3. Steps in existing carriageway shall be cold milled in accordance with Clause 709. A bond coat, tack coat or bituminous spray shall be applied to the milled surface in accordance with Clause 920 and the requirements of Appendix 7/4.
4. The edge of the surface course milling shall be saw-cut.

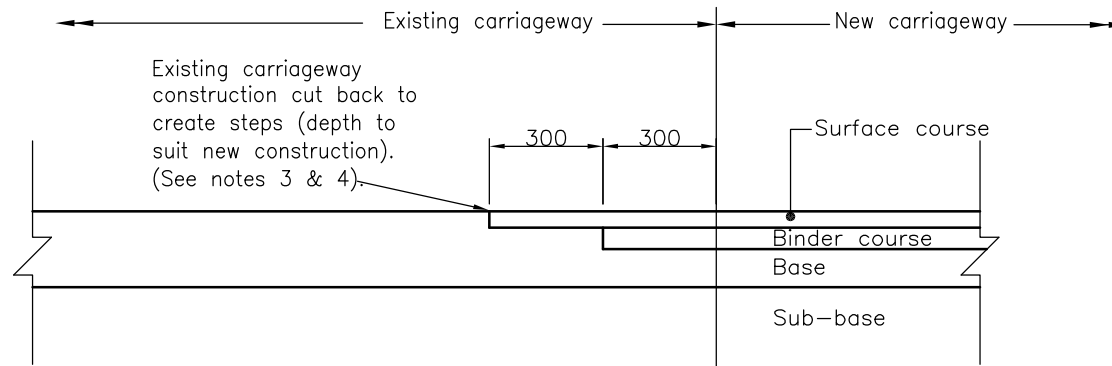

**DETAIL OF LONGITUDINAL OR TRANSVERSE JOINT
BETWEEN NEW AND EXISTING CARRIAGEWAY**



**Flexible Construction: Construction Joints
between New and Existing Carriageway**

Road Pavements

© Unauthorised reproduction infringes copyright

SCALE

Not to Scale

DRAWN

TRACED

CHECKED

INITIALS

RVA

ALB

AMM

DATE

12.2005

12.2005

4.2007

INDEX

—

DRAWING No.

HSD/700/165

SECOND ISSUE

AMENDMENT

10.05.08

DATE

CATEGORY

1