


NOTES

1. All dimensions are in millimetres unless shown otherwise.
2. For details of footway Type 1 see HSD/1100/005.
3. The edge of the surface course excavation shall be saw cut.
4. A tack coat or bituminous spray shall be applied to the excavated surface of the existing footway in accordance with Clause 920 and the requirements of Appendix 7/4.

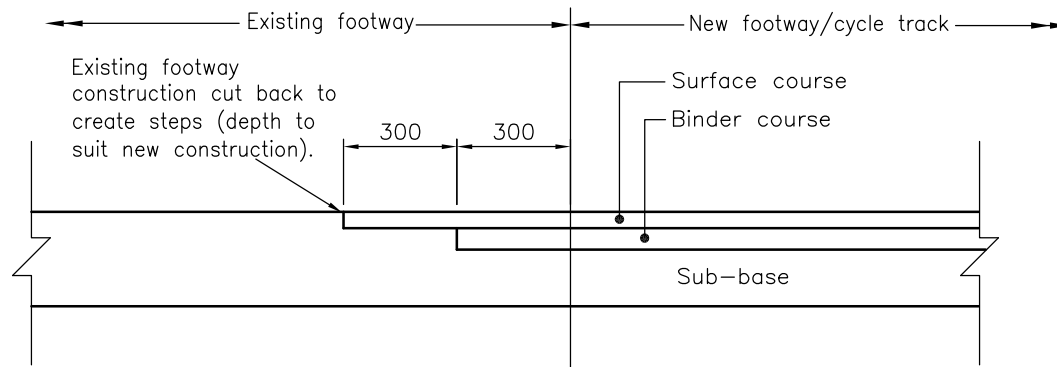

**DETAIL OF LONGITUDINAL OR TRANSVERSE JOINT
BETWEEN NEW AND EXISTING FOOTWAY/CYCLE TRACK**



**Flexible Construction: Construction Joint
Tie-in between New and Existing Footway/Cycle Track**

Road Pavements

© Unauthorised reproduction infringes copyright

SCALE

Not to Scale

INITIALS	DATE
DRAWN RVA	12.2005
TRACED ALB	12.2005
CHECKED AMM	4.2007

INDEX	AMENDMENT	DATE
-	SECOND ISSUE	10.05.08

DRAWING No. **HSD/700/166** CATEGORY **1**