


NOTES

1. All dimensions are in millimetres unless shown otherwise.
2. For positions and types of drainage elements see layout drawings.
3. For drainage construction details see HSD/500/000 series drawings.
4. For earthwork details see layout drawings.
5. Cement bound road bases shall comply with clause 1035.
6. See Appendix 7/1 for specific contract requirements.

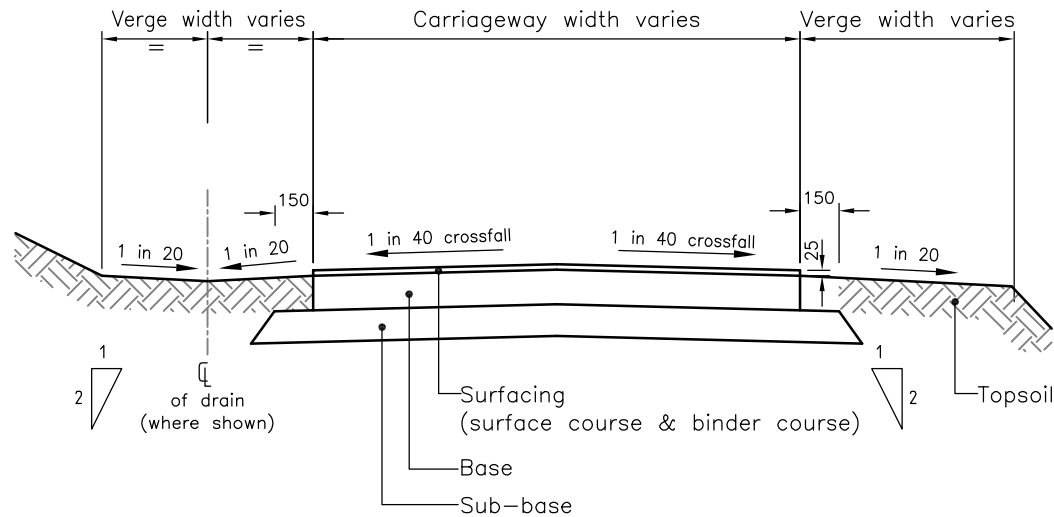

ACCESS ROAD TYPE 2



Access Road: Type 2											
				-		SECOND ISSUE		10.05.08			
Road Pavements				SCALE	INITIALS	DATE	INDEX	AMENDMENT	DATE		
				Not to Scale	DRAWN	RVA	12.2005	DRAWING No.		CATEGORY	
					TRACED	ALB	12.2005	HSD/700/150		1	
© Unauthorised reproduction infringes copyright				CHECKED	AMM	4.2007					