


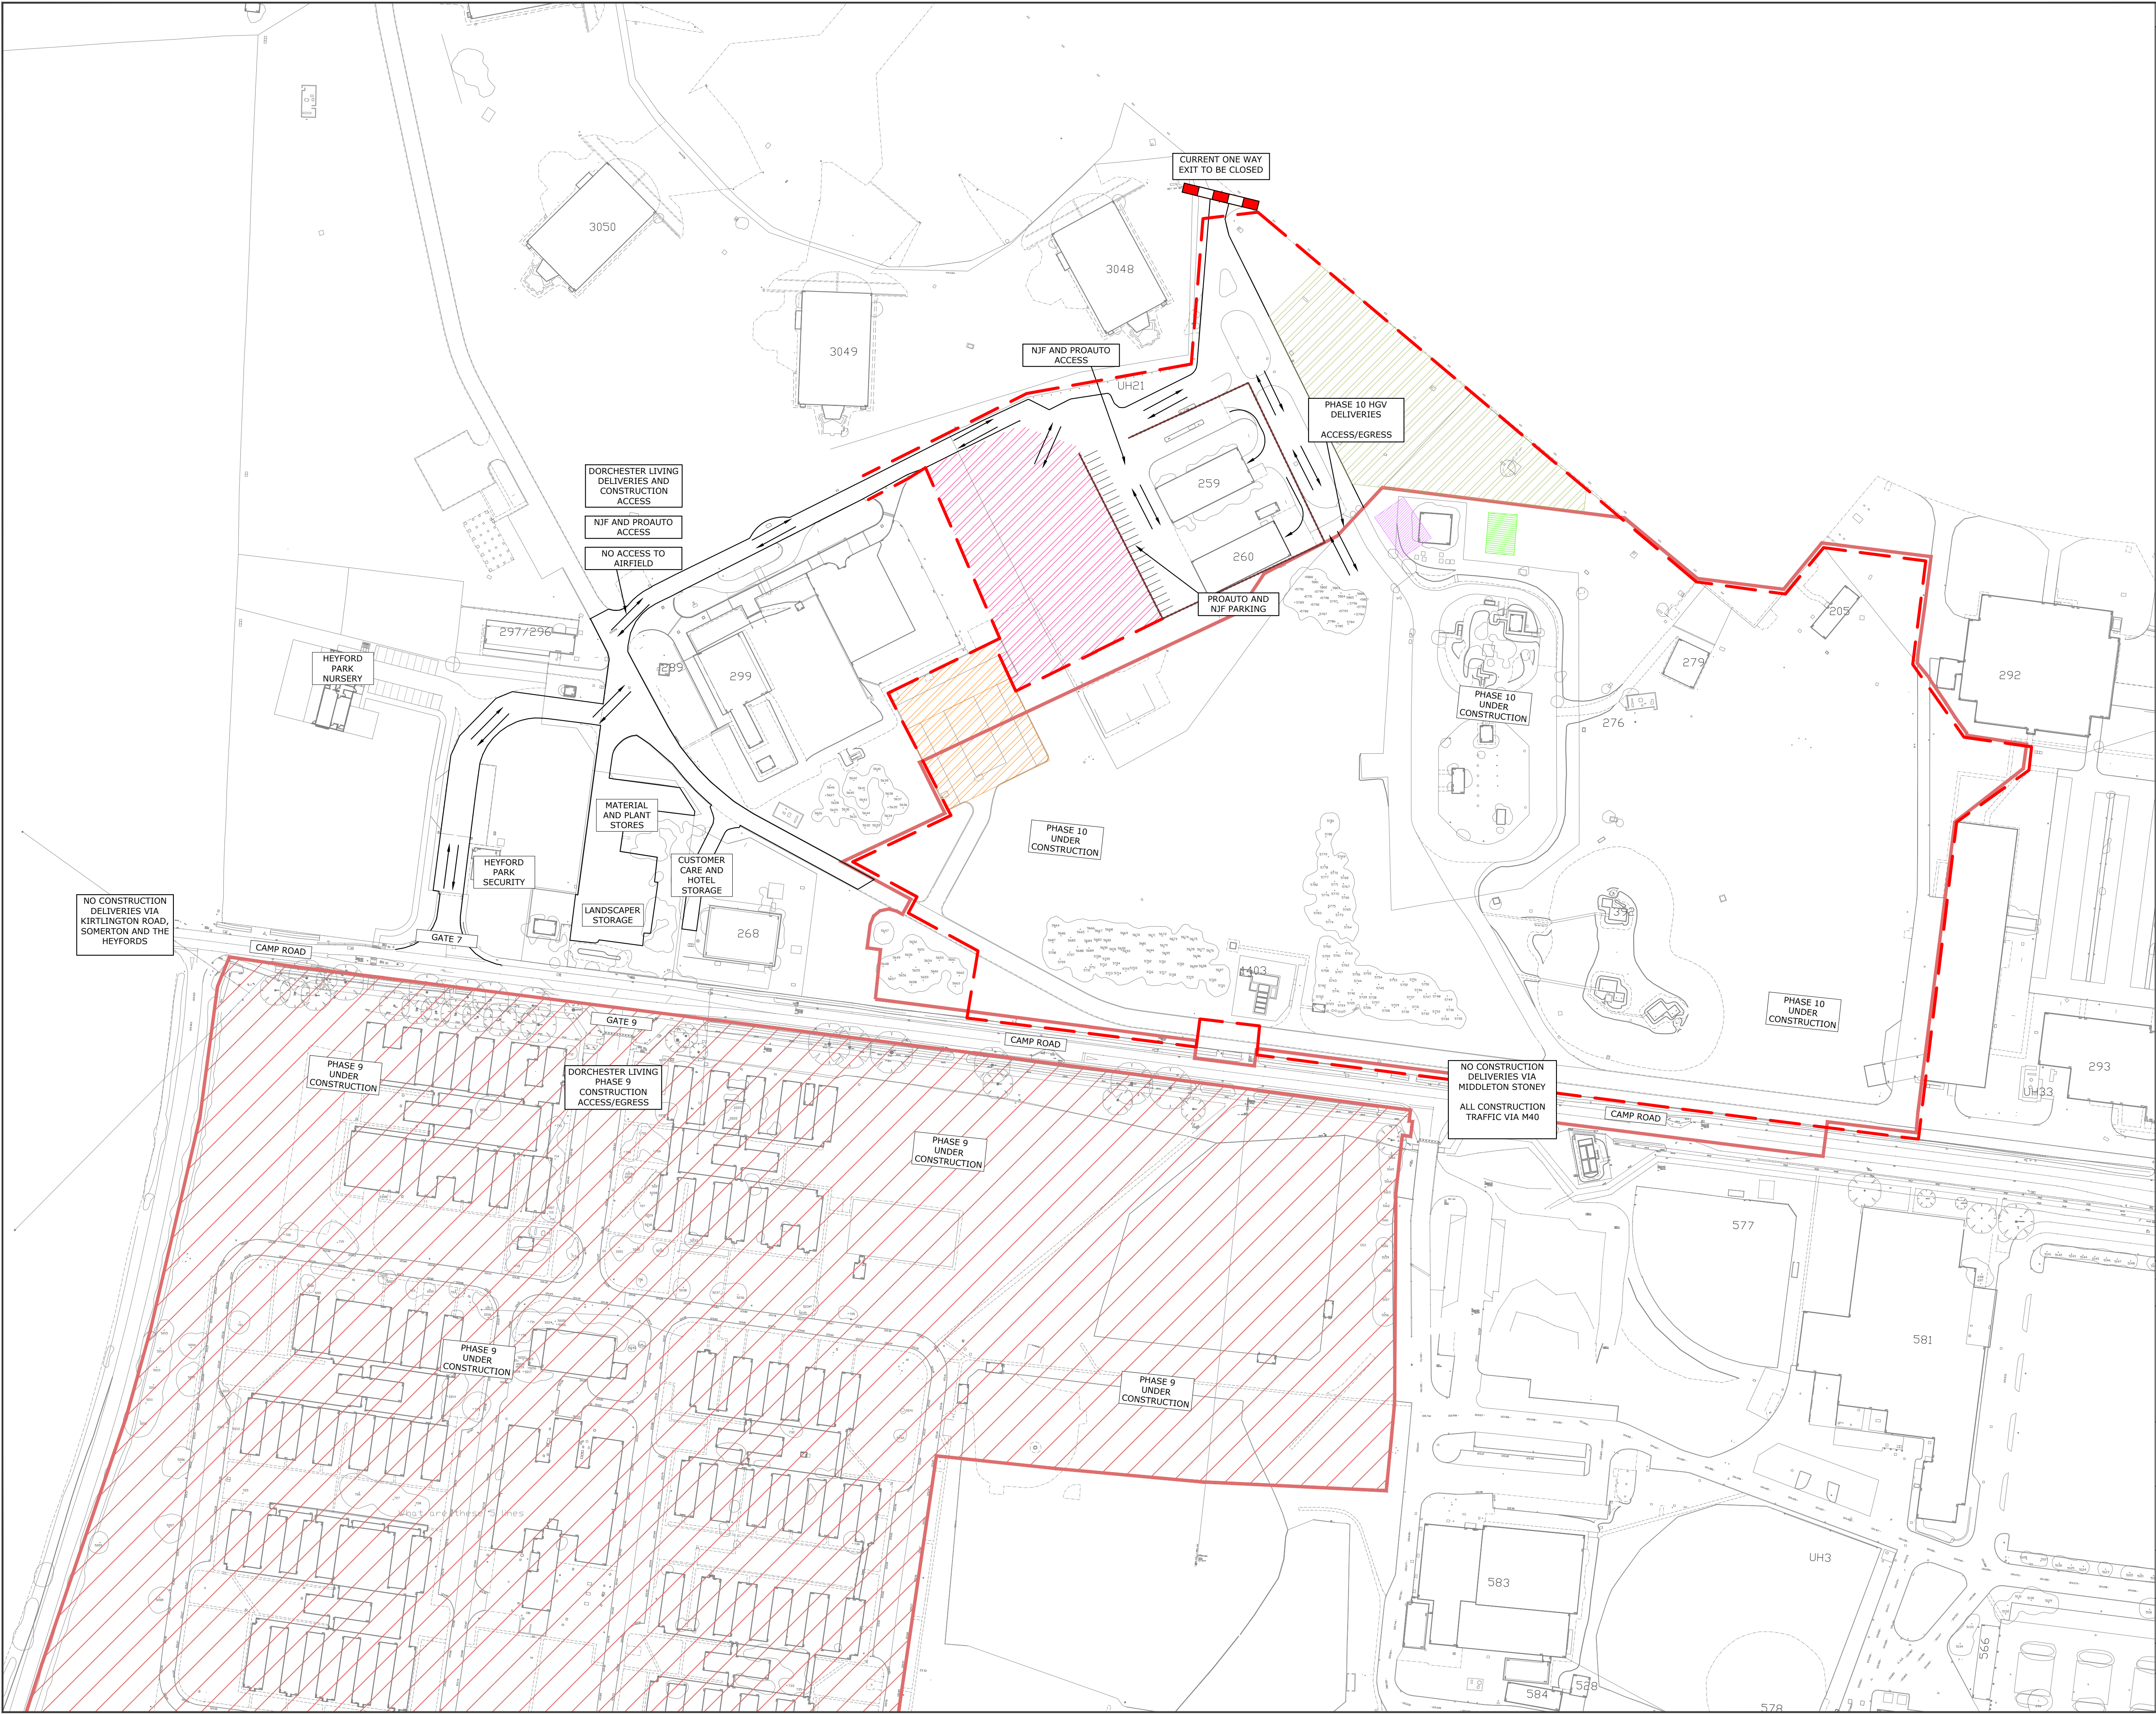

Notes:

KEY:

CAR PARKING + STORAGE

SITE OFFICE + WELFARE

PHASE 10 CONSTRUCTION
TRAFFIC ROADS

PHASE 10 STORAGE AREA

PHASE 10 WHEEL WASH

PHASE 10 CONCRETE
WHEEL WASH

SITE BOUNDARIES

SITE FENCING - HERAS
ON TIMBER POSTS

2M CLOSE BOARD
FENCING

Notes:

Construction deliveries, access and egress via Gate 7 off Camp Road

Site working hours:

Mon - Fri - 07:30 - 18:00

Sat - 08:00 - 13:00

Sun - No working hours

Delivery times 7am - 4.30pm

NO ENTRY for construction deliveries via Izzard Road, Middleton Stoney, Somerton and the Heyfords.

Access to site offices and welfare by Dorchester Living Staff and visitors ONLY

All contractors to access development via Gate 7 and park in site car-park

Currently no road closures are planned for the initial stages of construction on Phase 10

No Highway Traffic Management on public highways has currently been planned for the initial stages of construction on Phase 10.

An appropriately trained, qualified and certificated banksmen will be used where required on site

If you require any more information regarding this plan please contact:

Barry Dell - Project Manager
07548 650 556

Peter Knight - On Site Supervisor
07908 548232

Estimated number of people on site per day per phase 35 - 50

Estimated number of construction vehicles on site per phase per day 10

REV: DESCRIPTION: BY: DATE:

STATUS: INFORMATION ONLY

CLIENT: Dorchester Living Ltd
Heyford Park House
Heyford Park
OX25 5HD

ARCHITECT: Dorchester Living Ltd
Heyford Park House
Heyford Park
OX25 5HD

SITE: PHASE 10
HEYFORD PARK

TITLE: 18/00825/HYBRID
CONDITION 22

SCALE AT A1: 1:1000 DATE: 09/08/22 DRAWN: RS CHECKED: BD/MMC

PROJECT NO: 001 DRAWING NO: PH10_TM001 REVISION: A