


8 foot  
fence

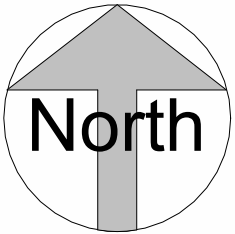

**Site Plan**  
1 : 200

