



W12

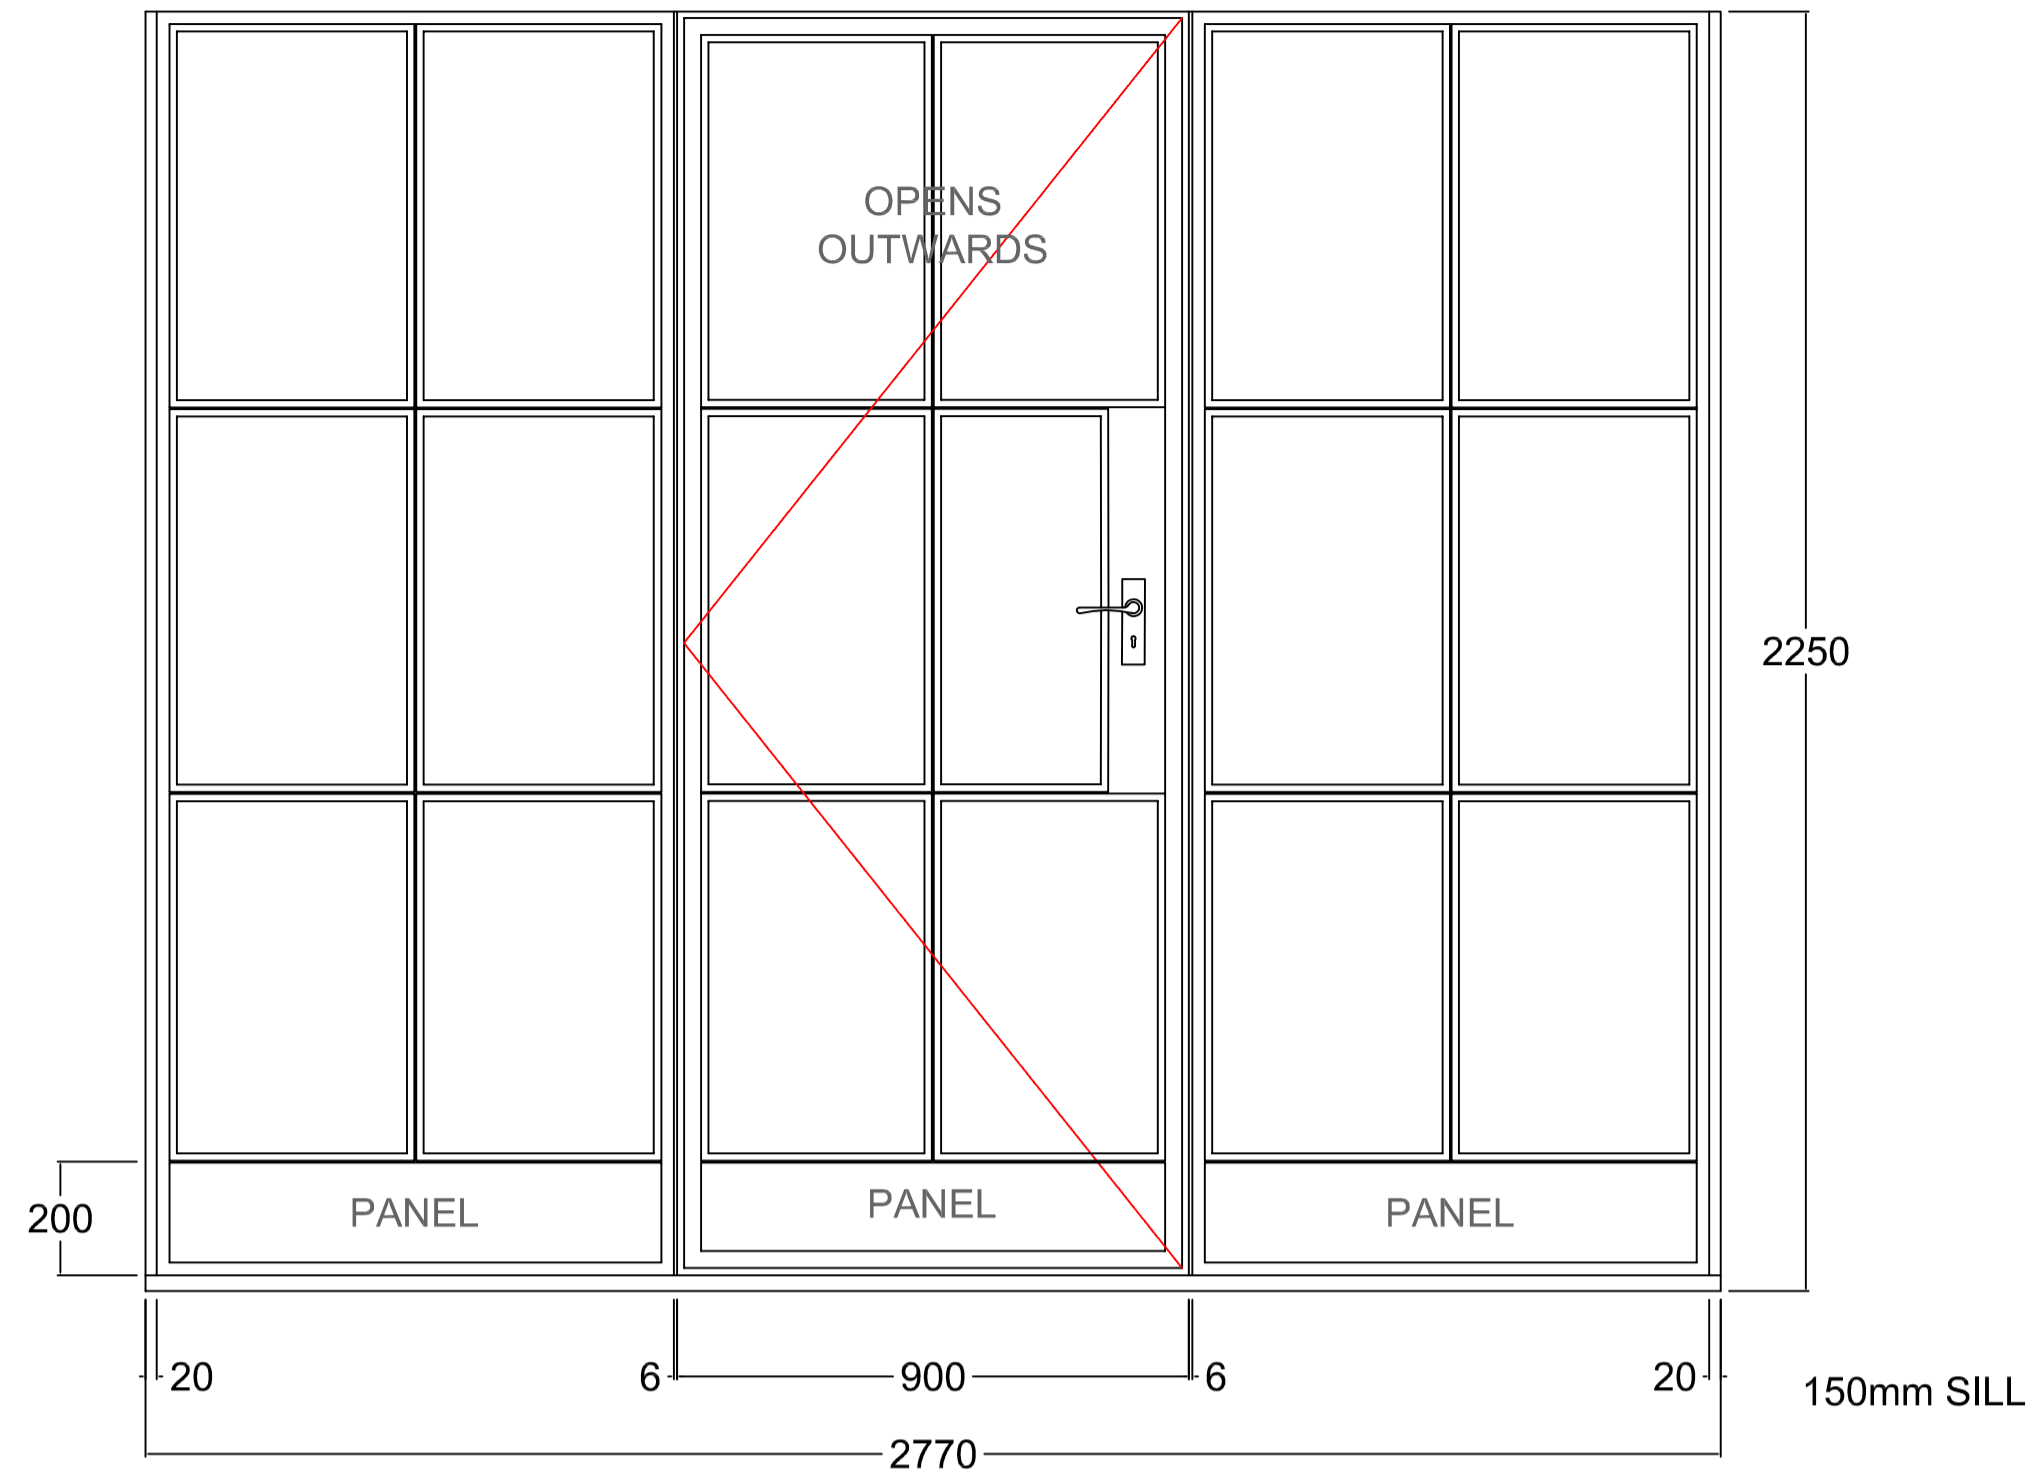


W13

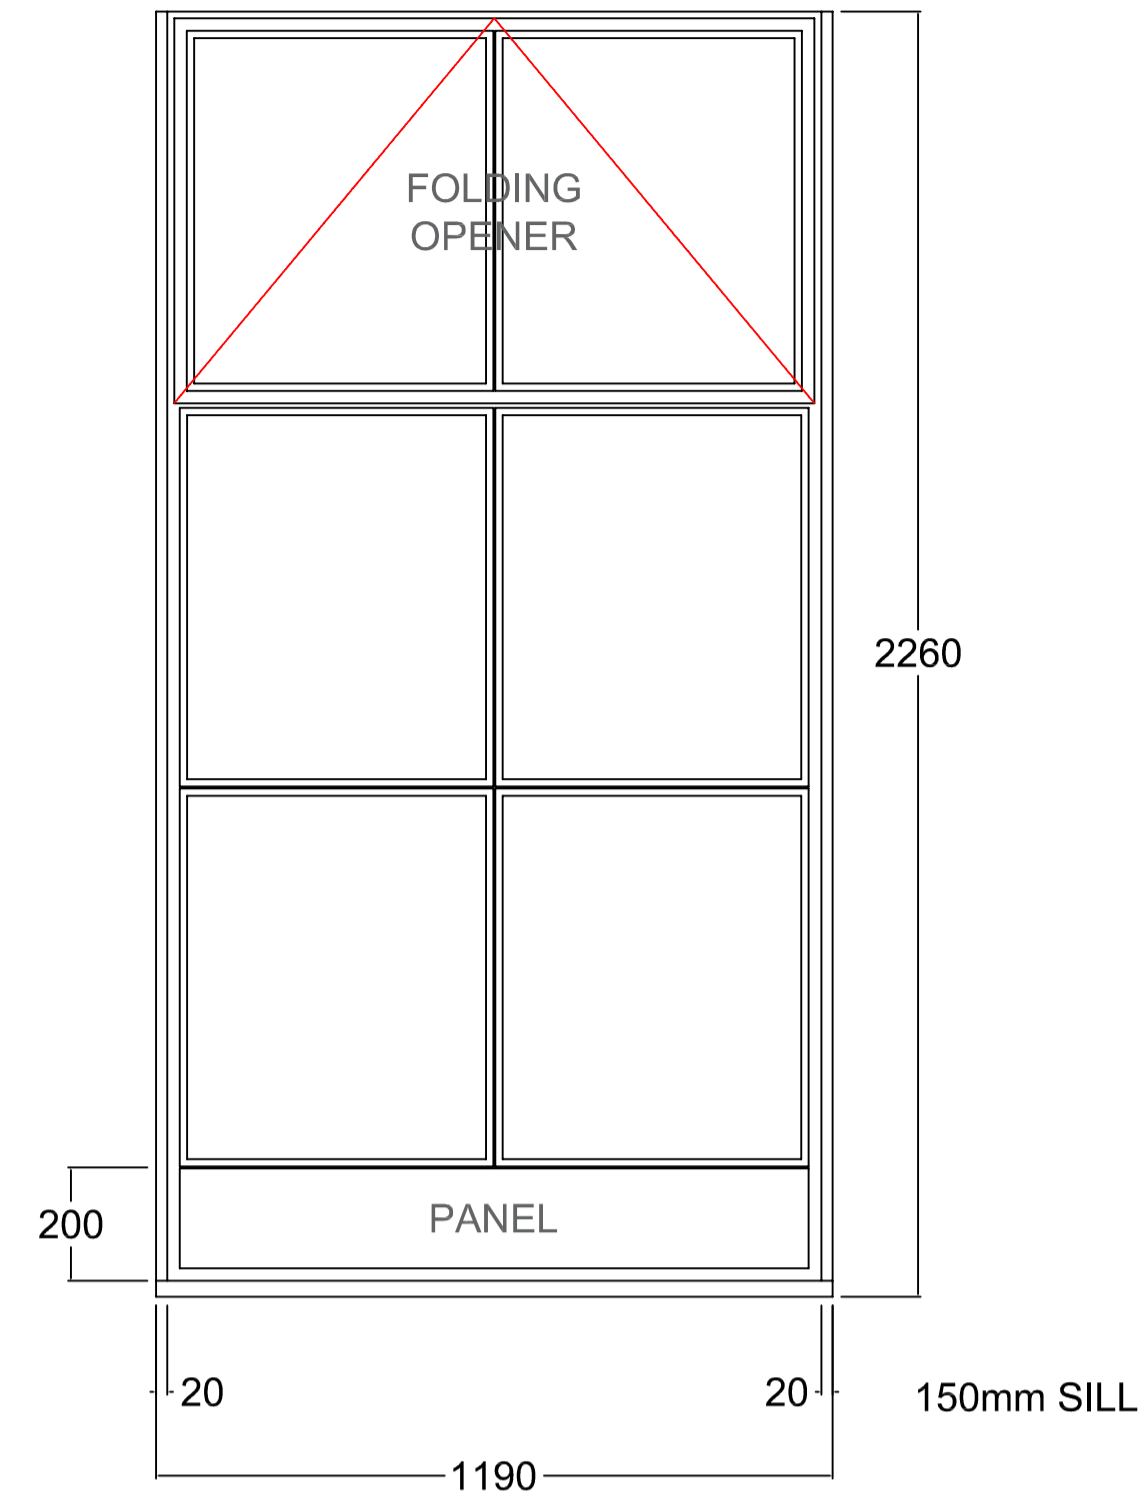


NOTE: DOOR WIDTH
OVERSIZE - NO WARRANTY

W14

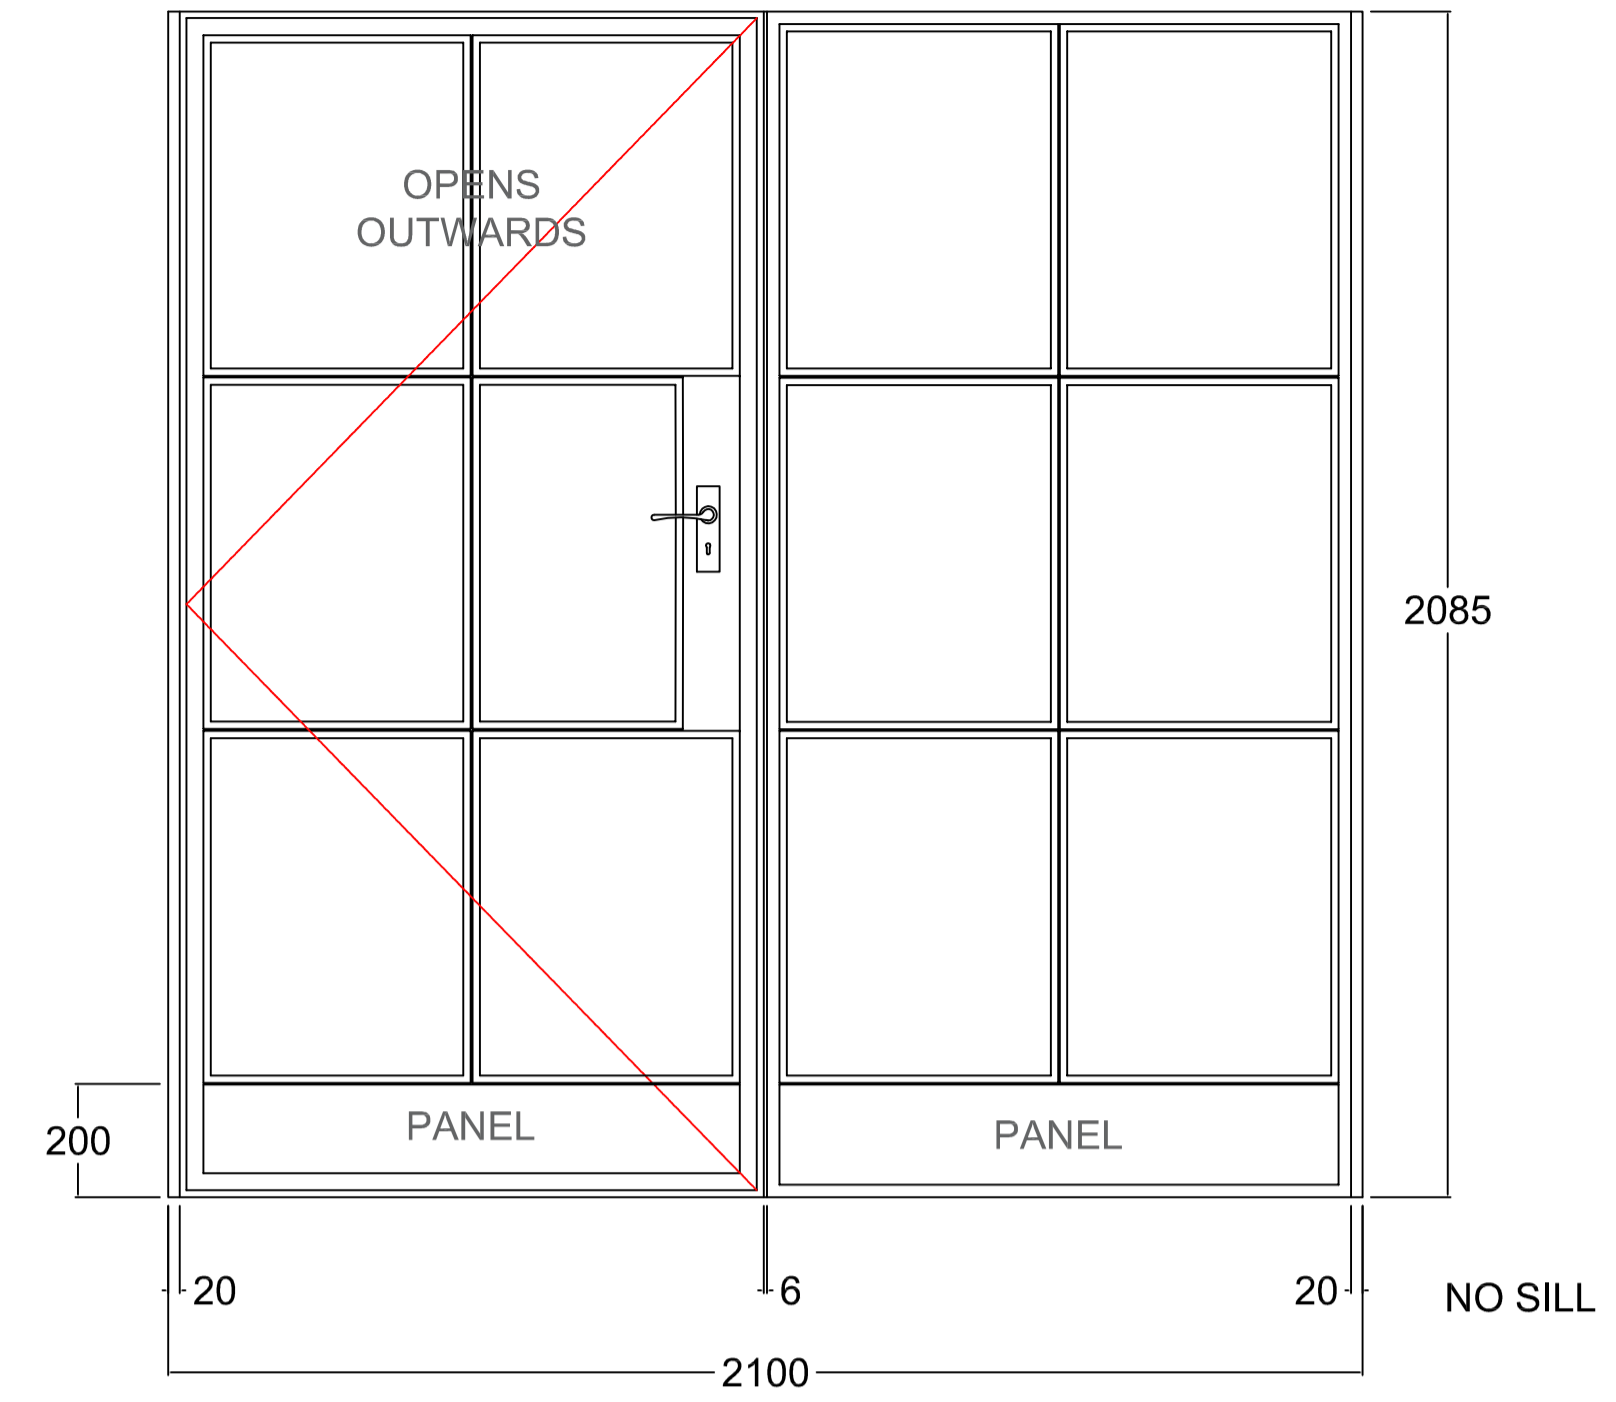

W15

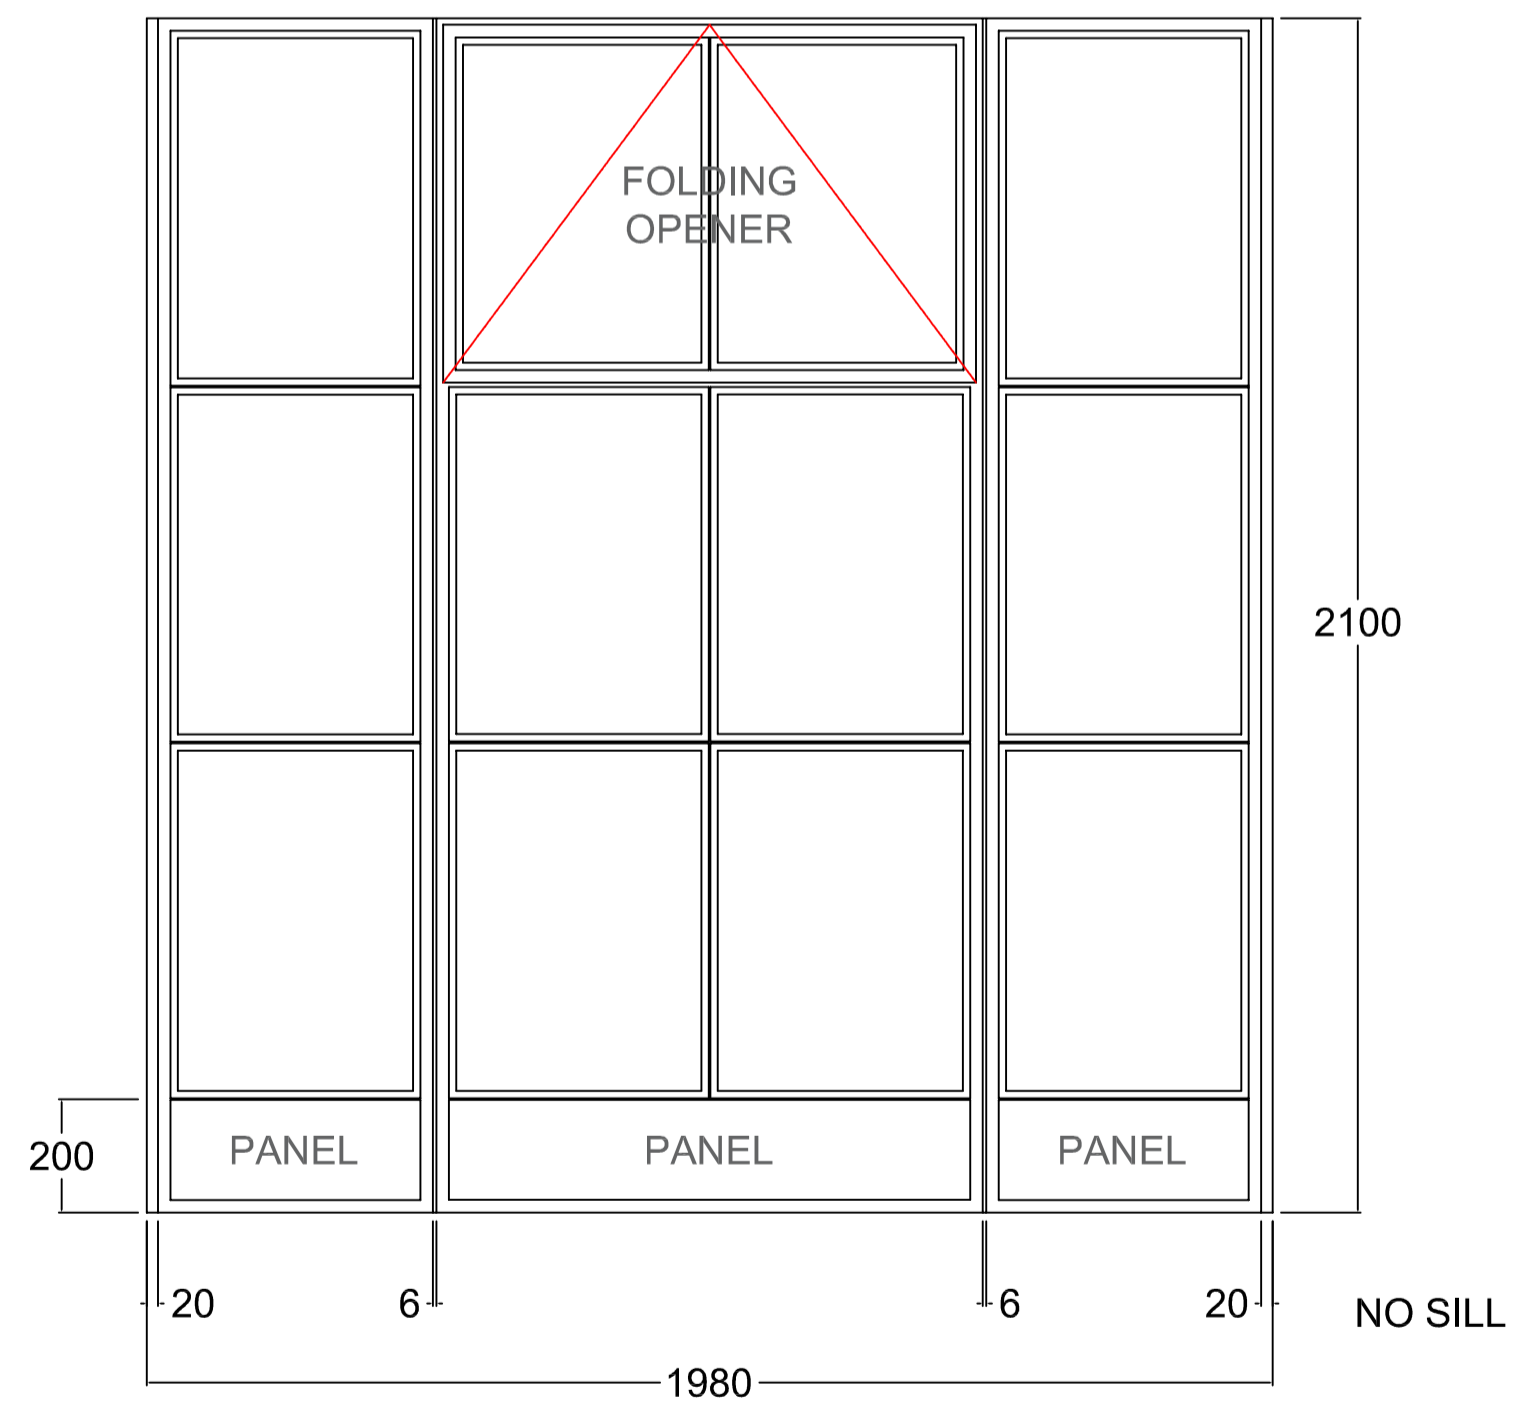

General Notes

Do Not Scale

VIEWED FROM OUTSIDE

MANUFACTURING SIZES

W20 Steel Windows and Doors
Finish: Teamac Mordant Solution

Aluminium subcills - Finish TBA
Ironmongery: TBA

Harry Blackwell - Mawles Farm

APPROVAL

Door/Window Schedule (Sheet 3 of 3)

Drg No. M21660A 03 Rev A

Scale - Not to Scale

03 March 2022



Unit 85, Northwick Business Centre, Blockley
 Moreton-in-Marsh, Glos. GL56 9RF
 Tel: (01386) 701079 Fax: (01386) 701114
 E-mail: sales@mikehonourwindows.co.uk
 Web: www.mikehonourwindows.co.uk