

General Notes

Do Not Scale


VIEWED FROM OUTSIDE

MANUFACTURING SIZES


W20 Steel Windows and Doors  
Finish: Teamac Mordant Solution

Aluminium subcills - Finish TBA  
Ironmongery: TBA


W2

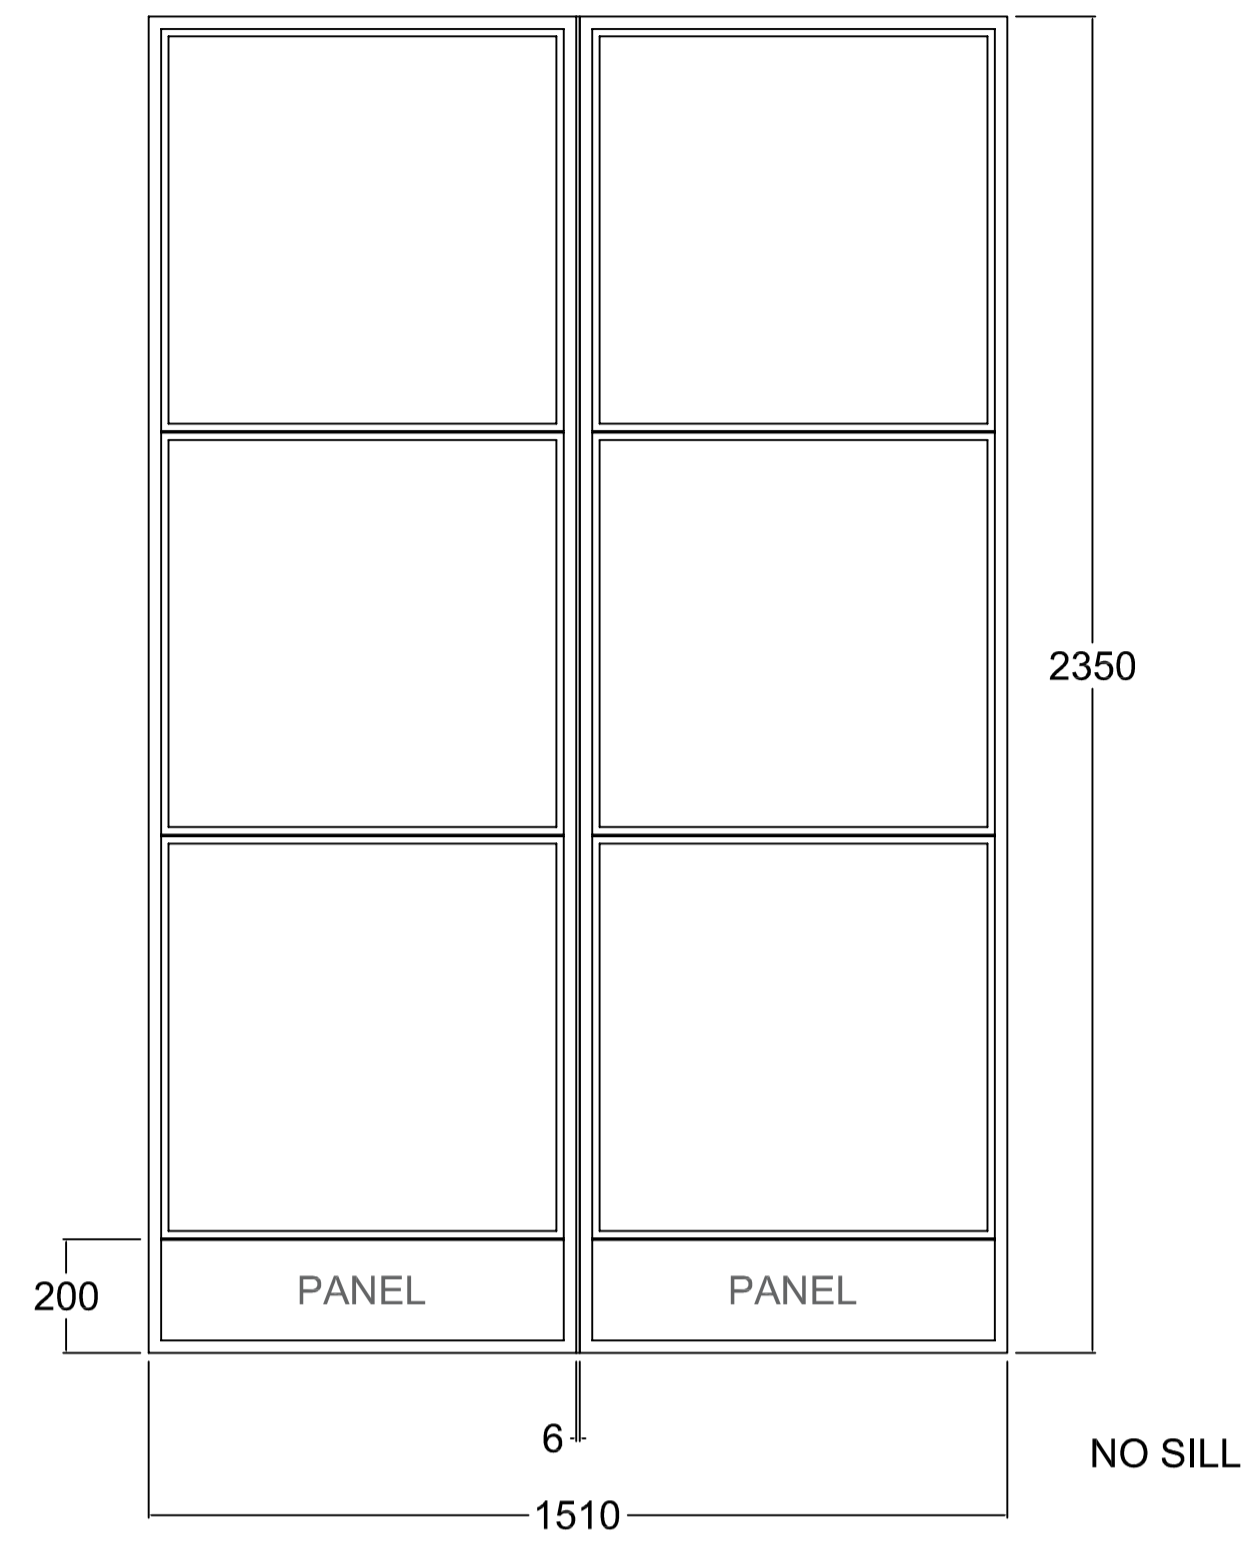


W3

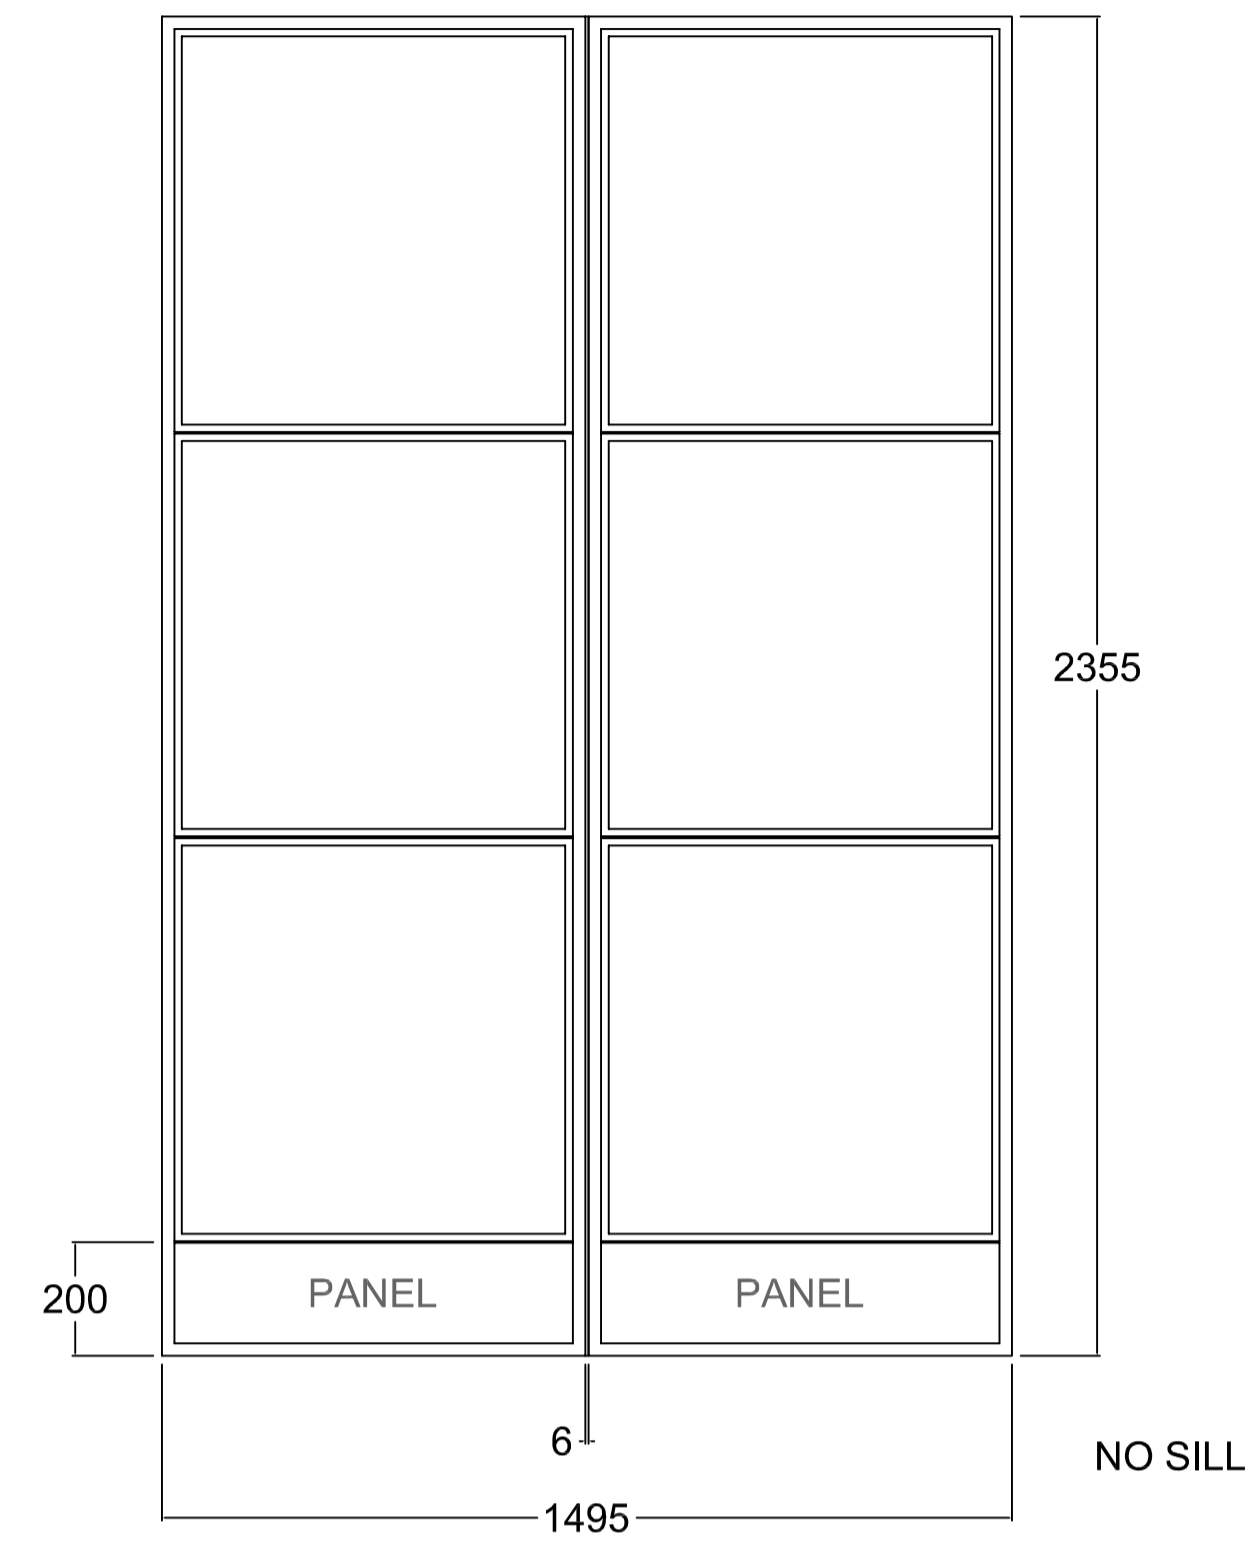

W4

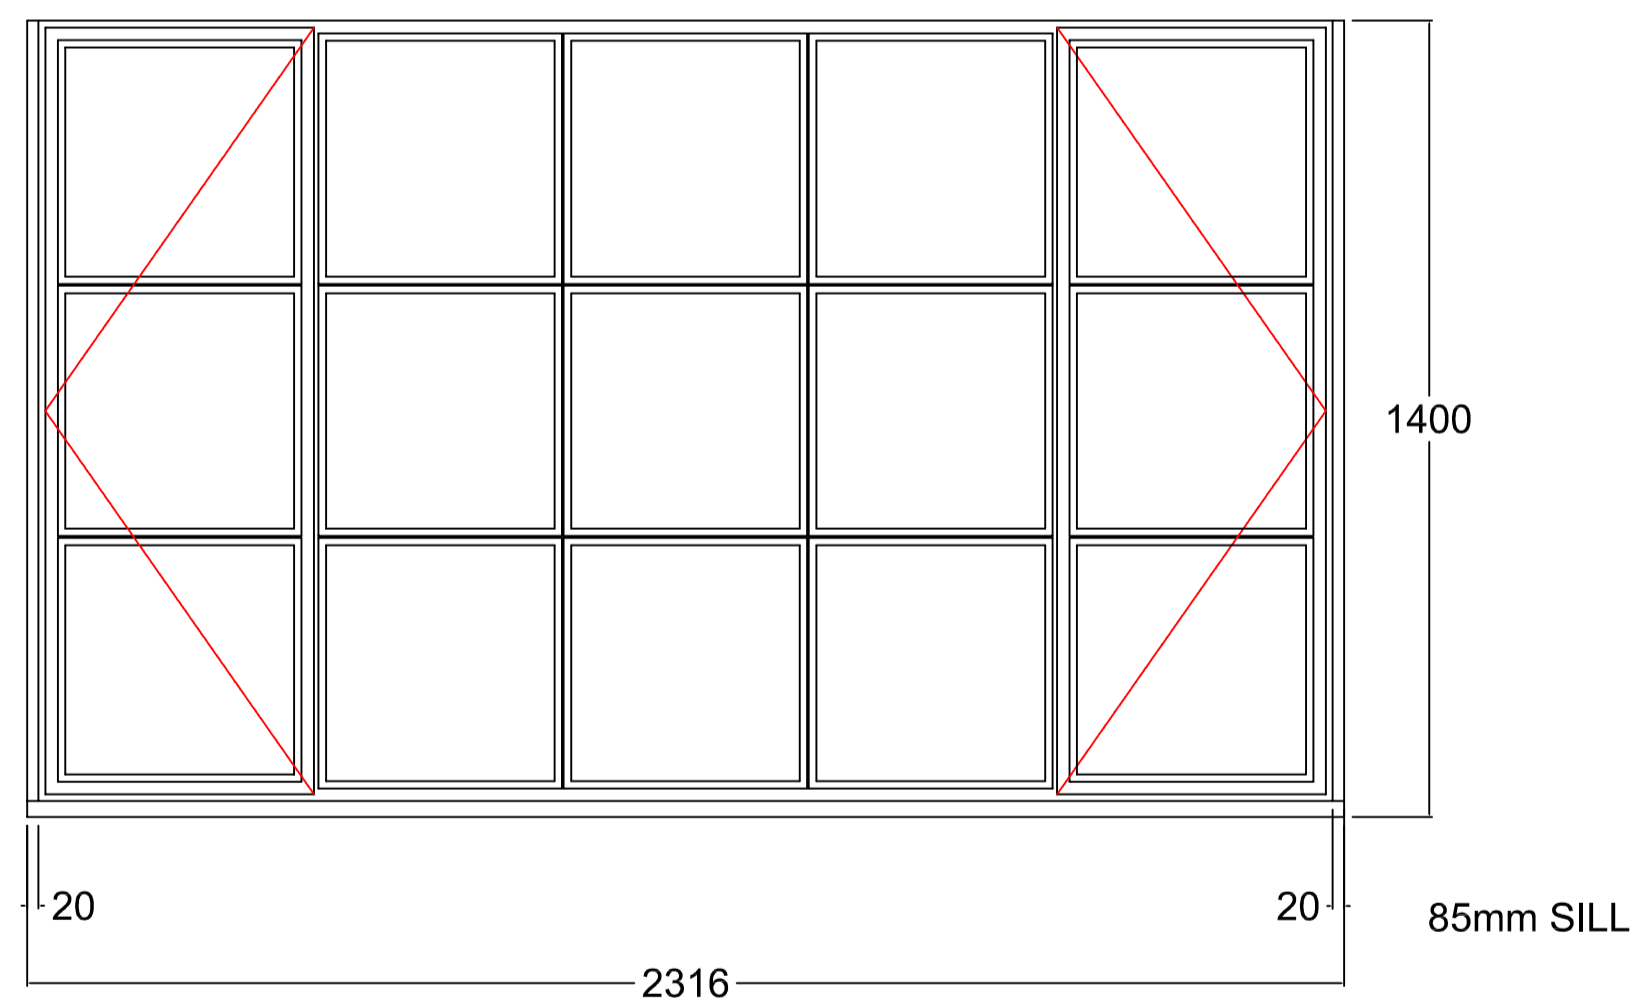

W5

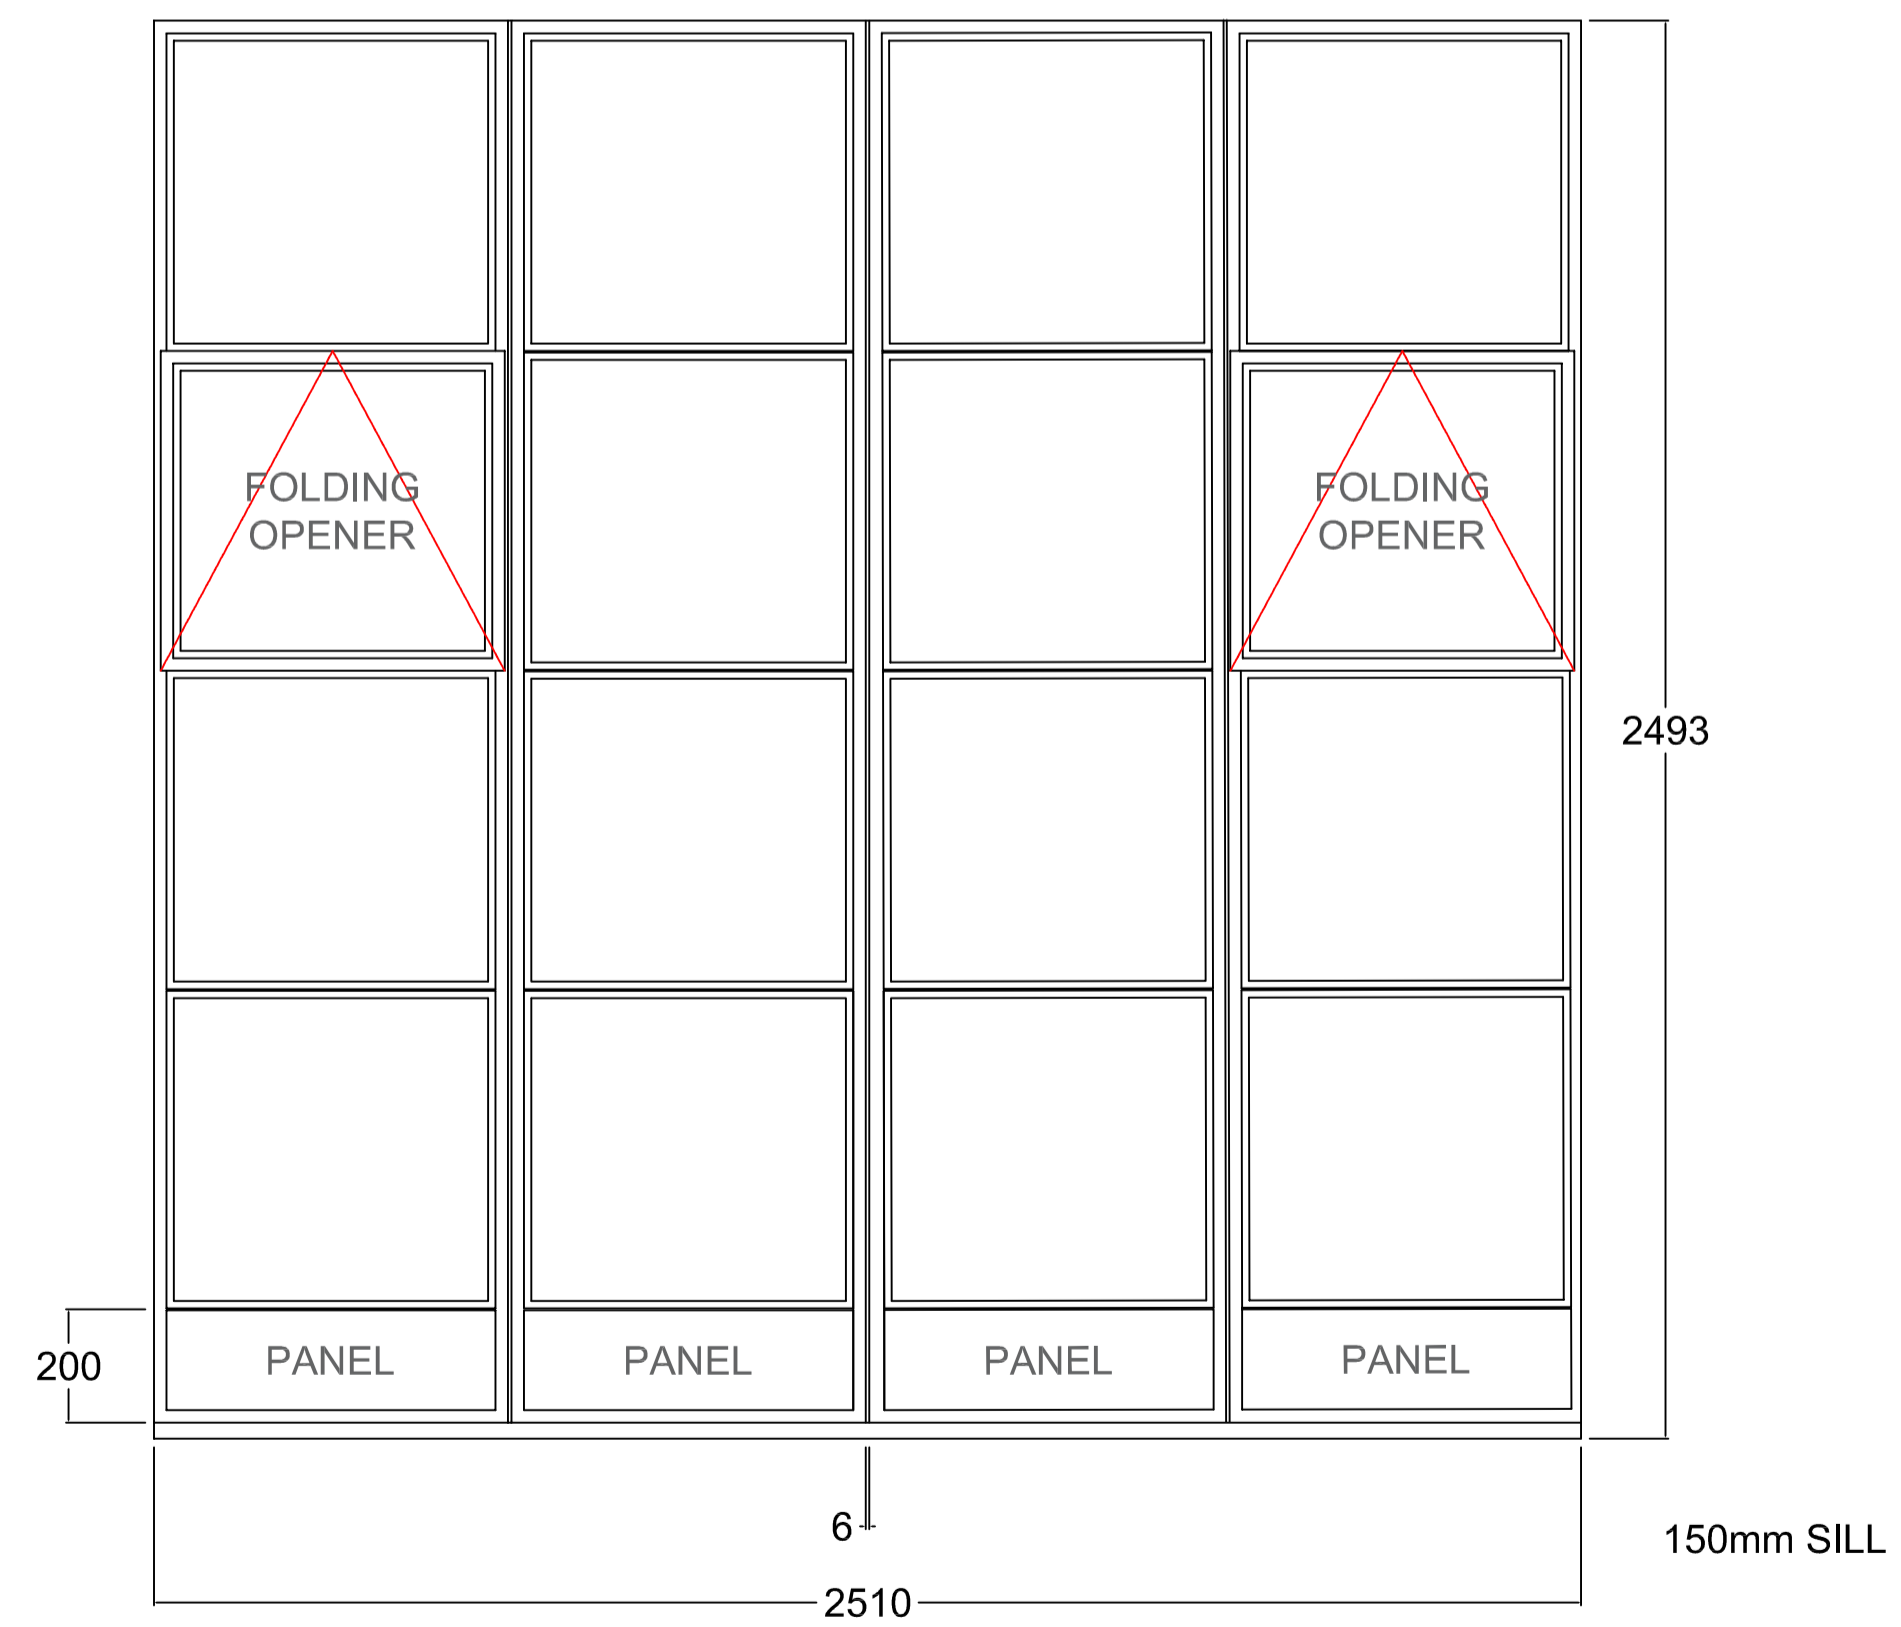

Harry Blackwell - Mawles Farm

APPROVAL

Door/Window Schedule (Sheet 1 of 3)

Drg No. M21660A 01 Rev A

Scale - Not to Scale

03 March 2022



Unit 85, Northwick Business Centre, Blockley  
Moreton-in-Marsh, Glos. GL56 9RF  
Tel: (01386) 701079 Fax: (01386) 701114  
E-mail: sales@mikehonourwindows.co.uk  
Web: www.mikehonourwindows.co.uk