


W6

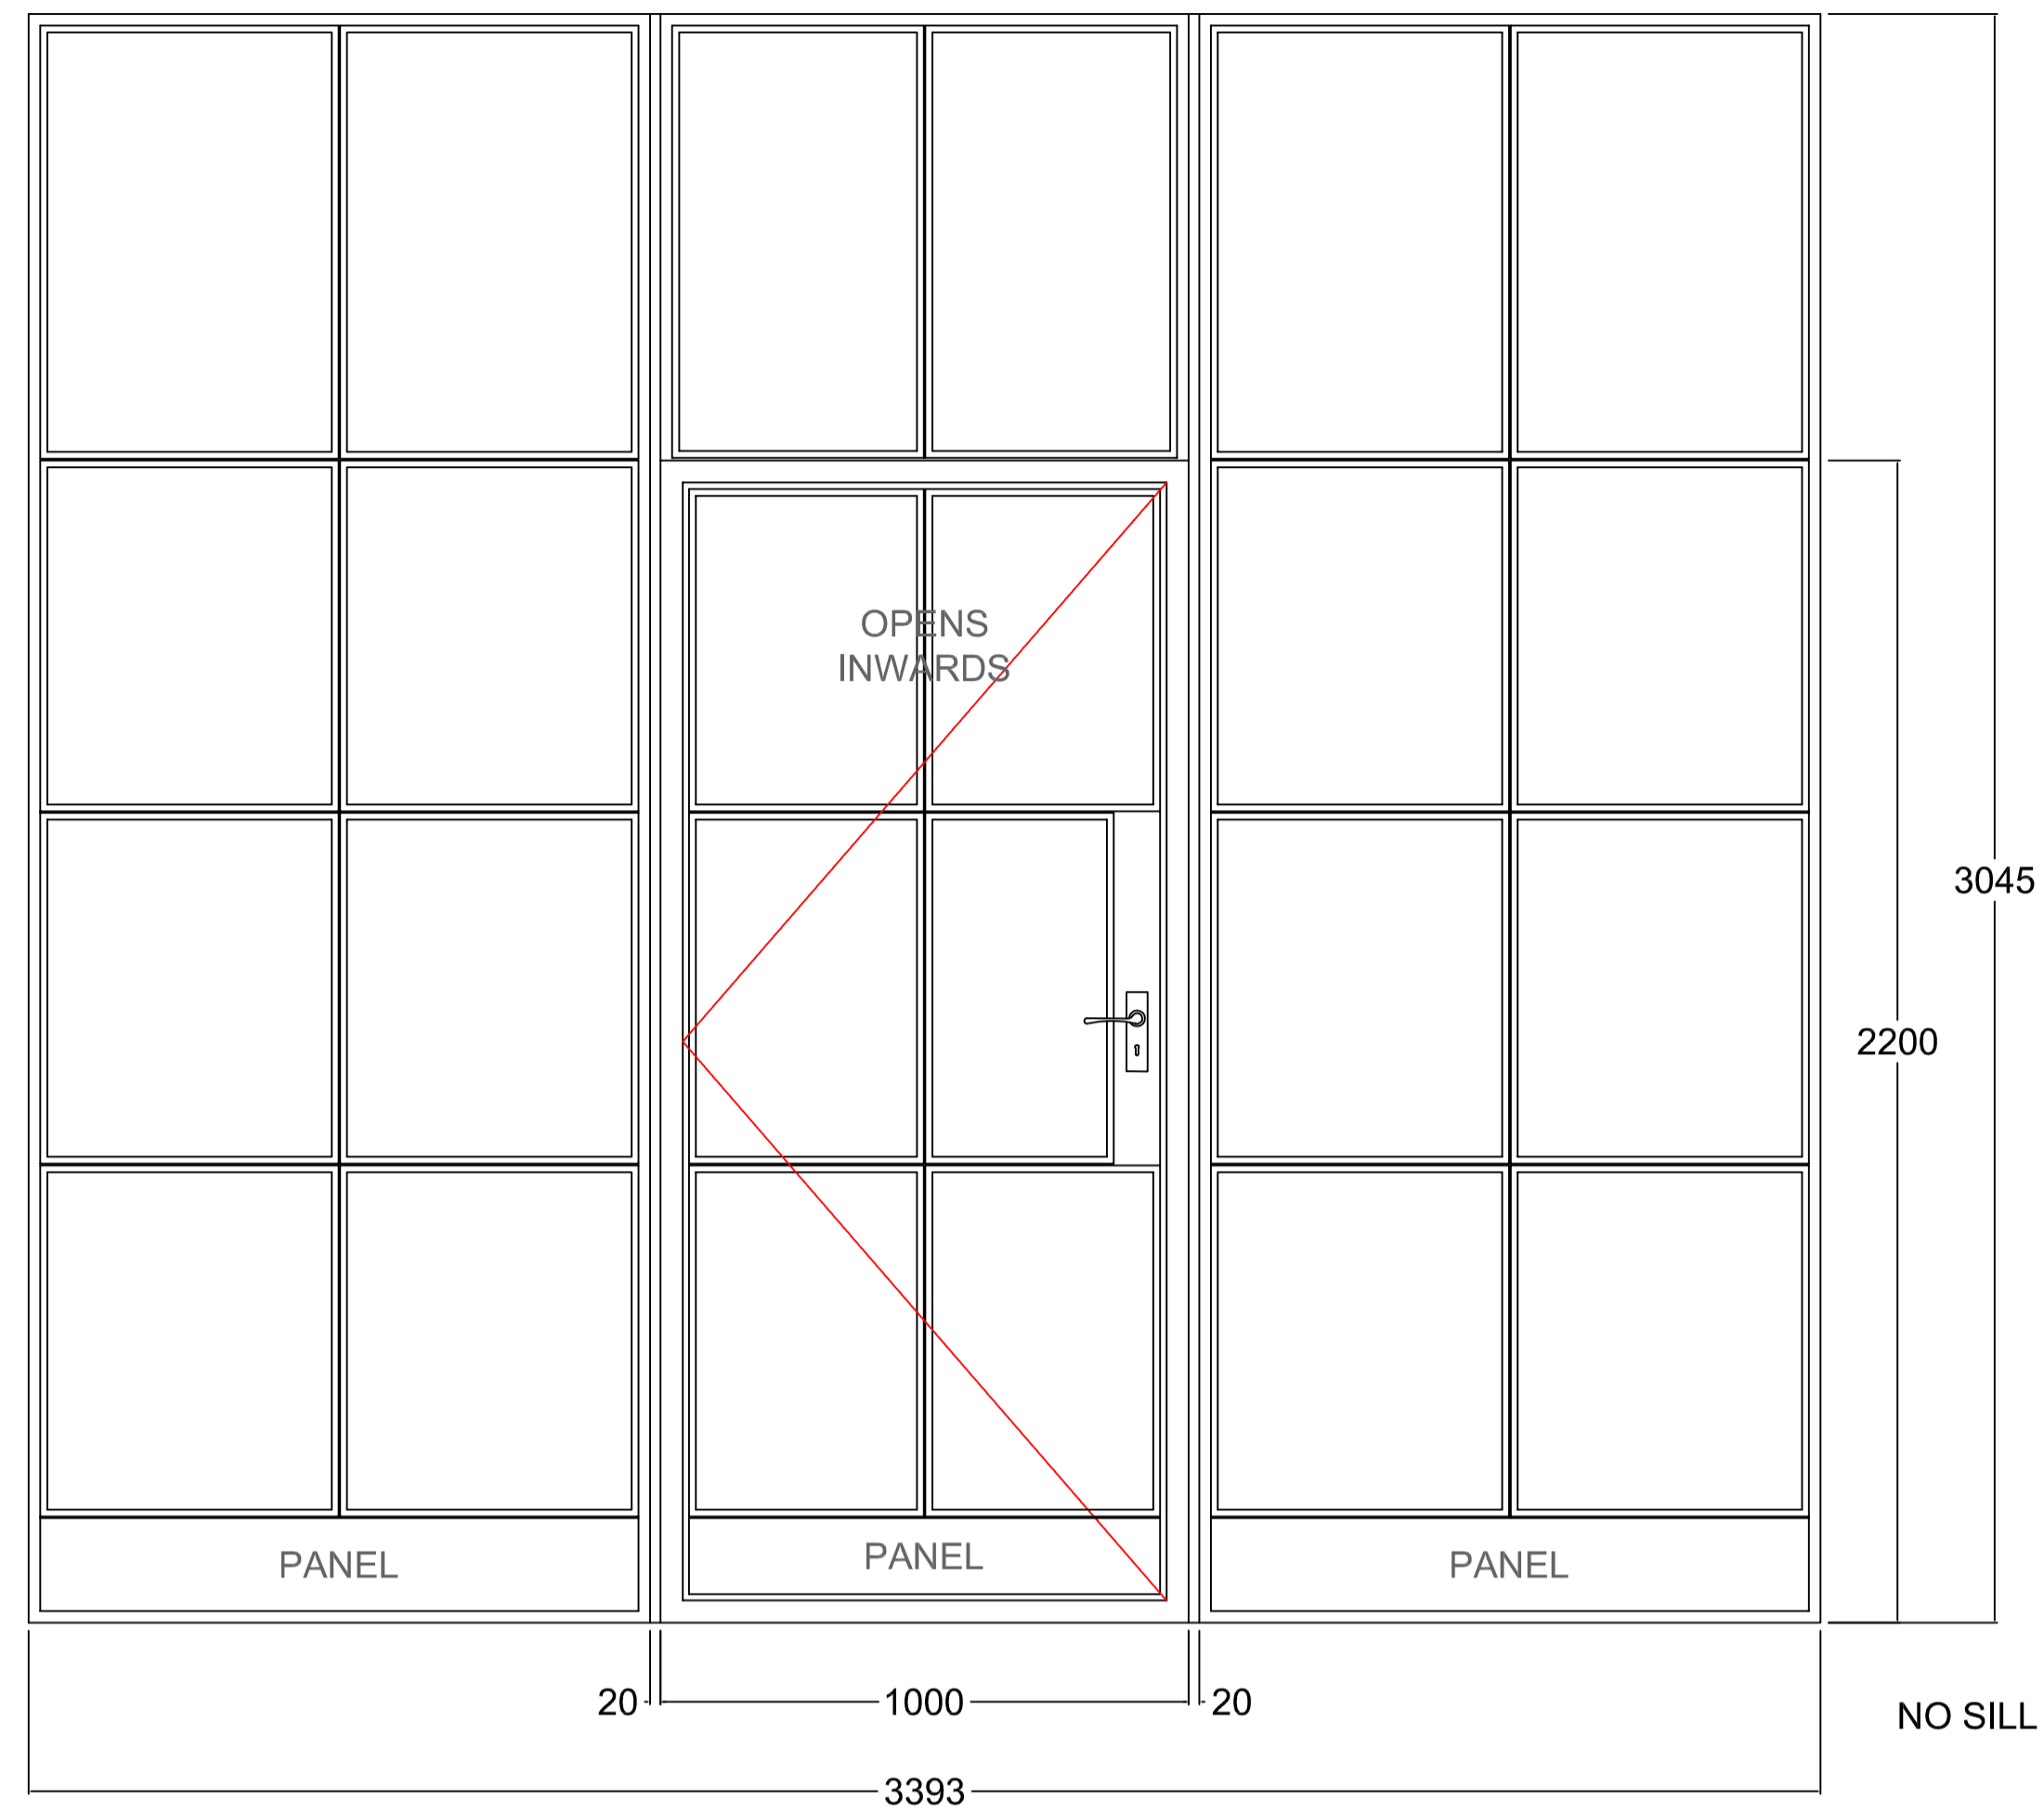


NOTE: OPEN IN DOOR
CHECK FLOOR CLEARANCE
10mm from underside frame to door leaf

NOTE: DOOR HEIGHT
OVERSIZE - NO WARRANTY

W7


W8

W9

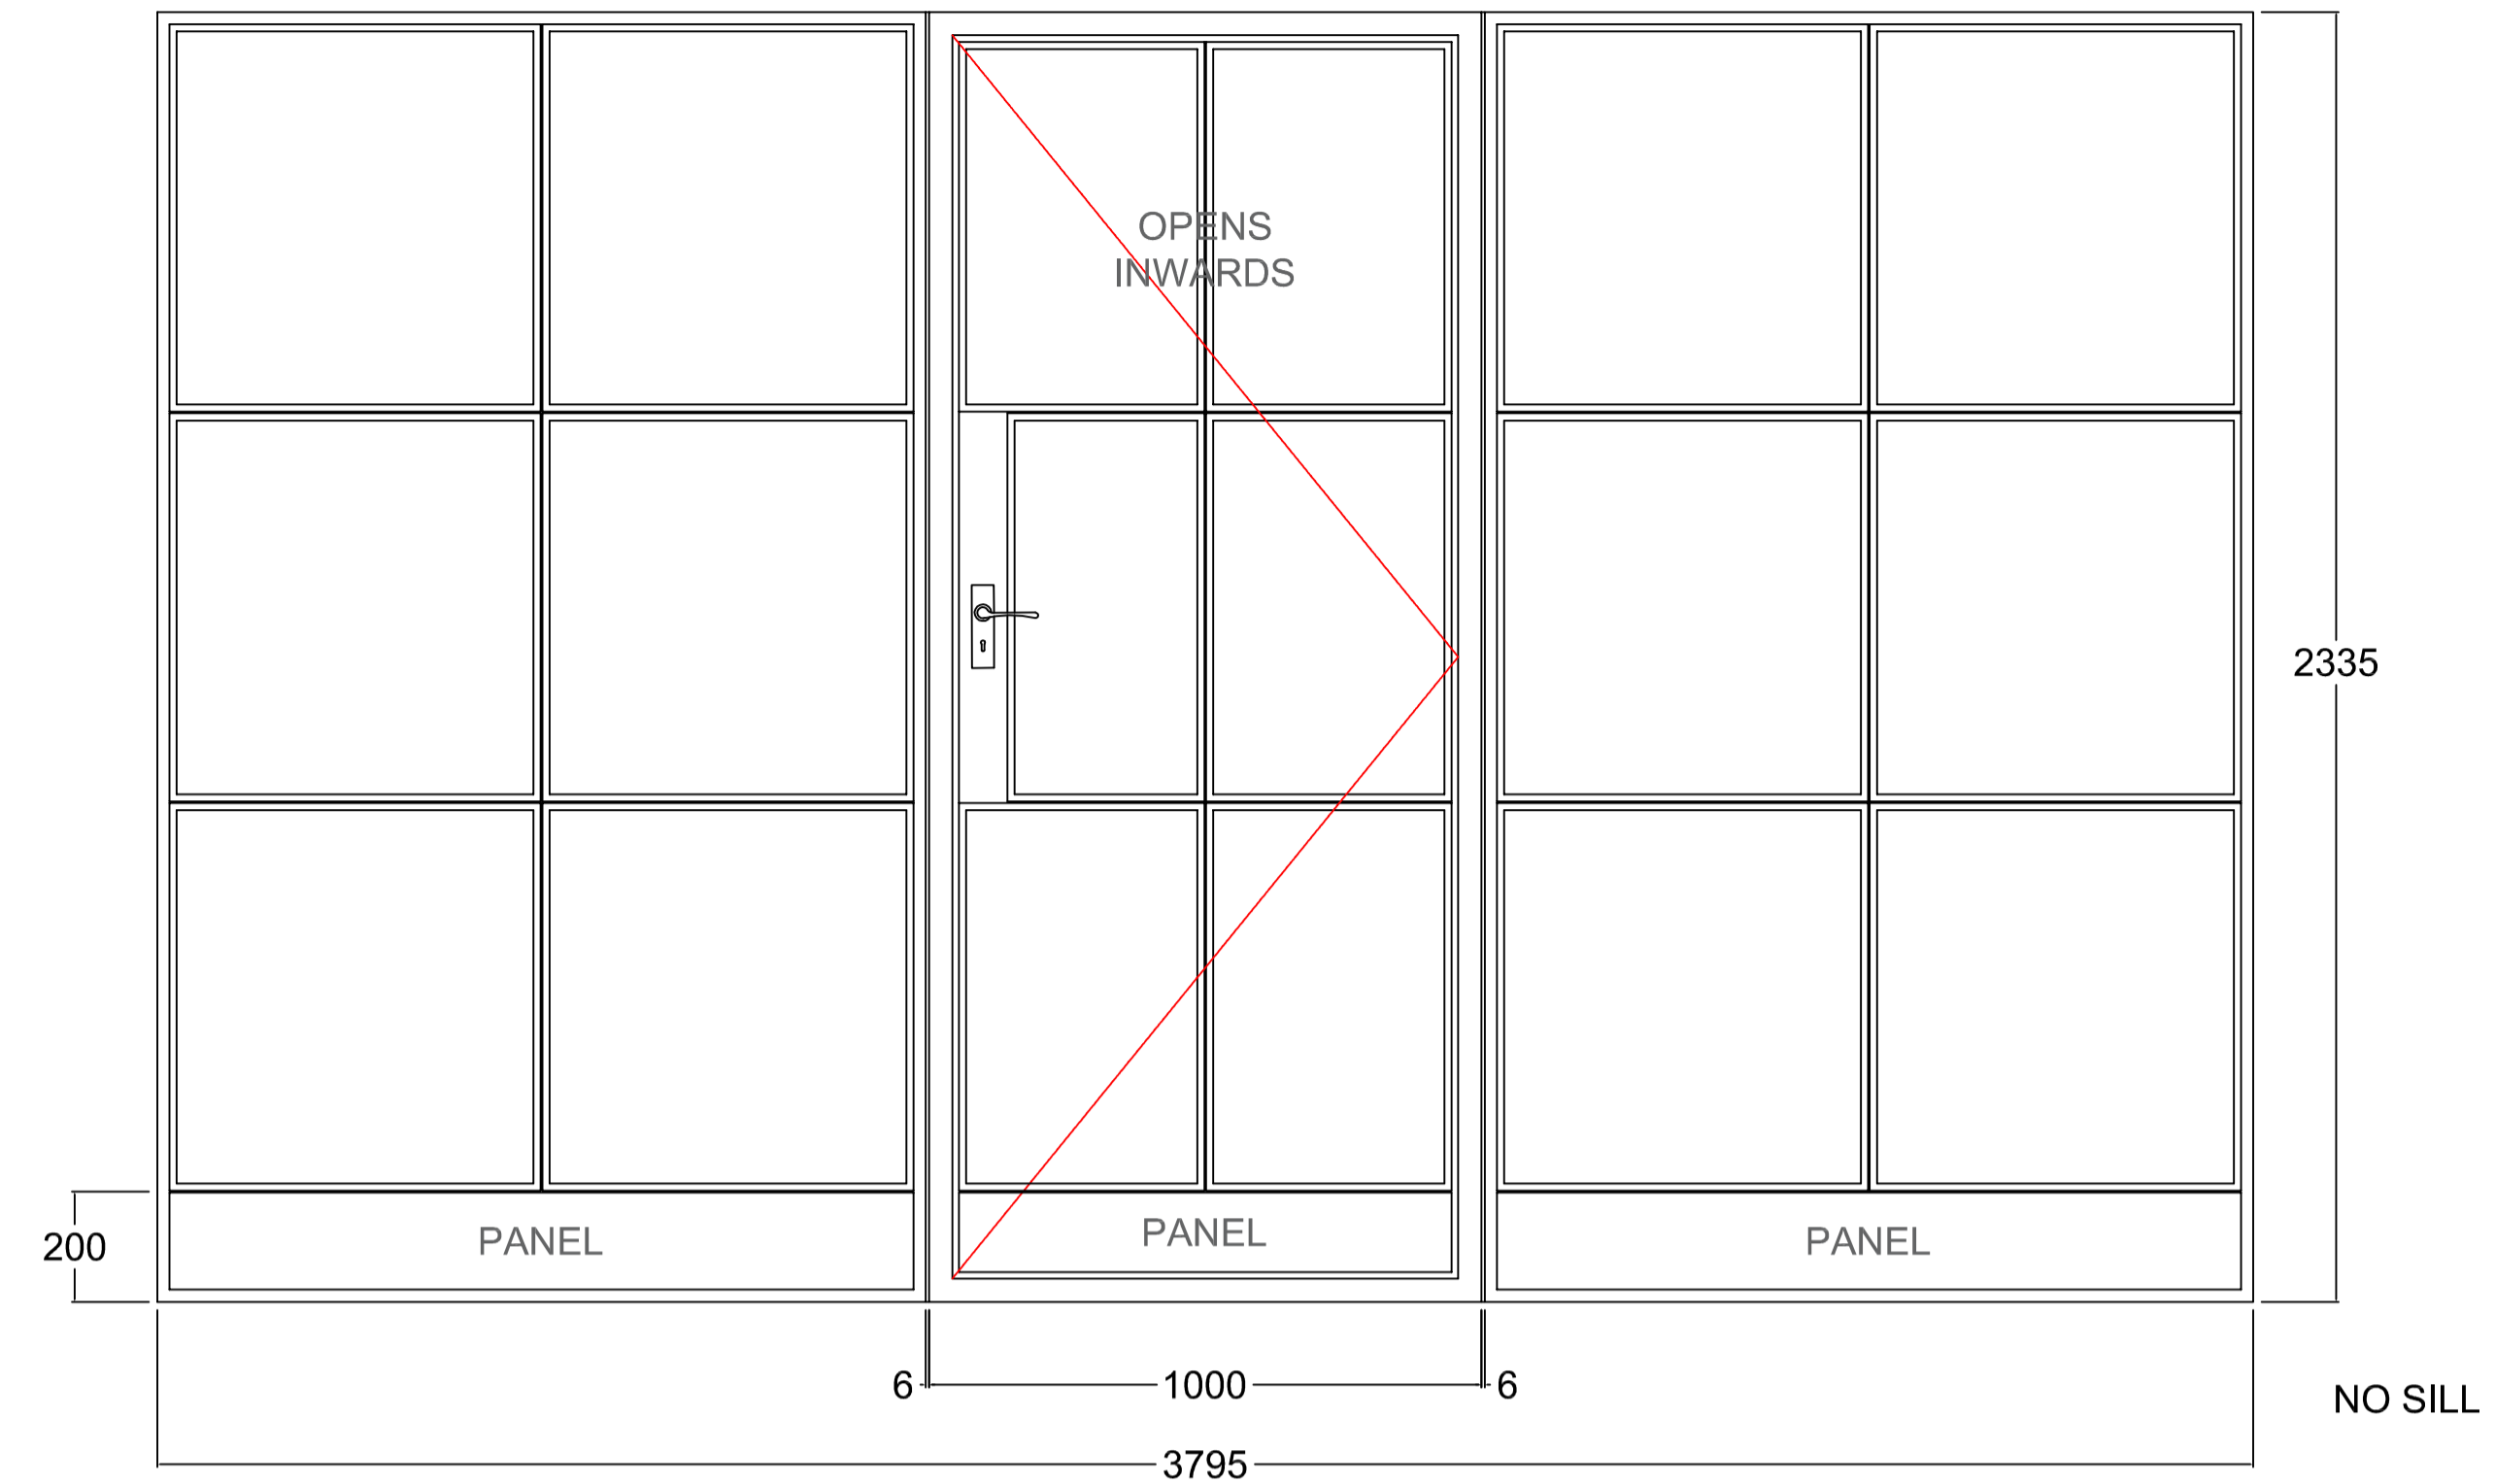


NOTE: OPEN IN DOOR
CHECK FLOOR CLEARANCE
10mm from underside frame to door leaf

W10

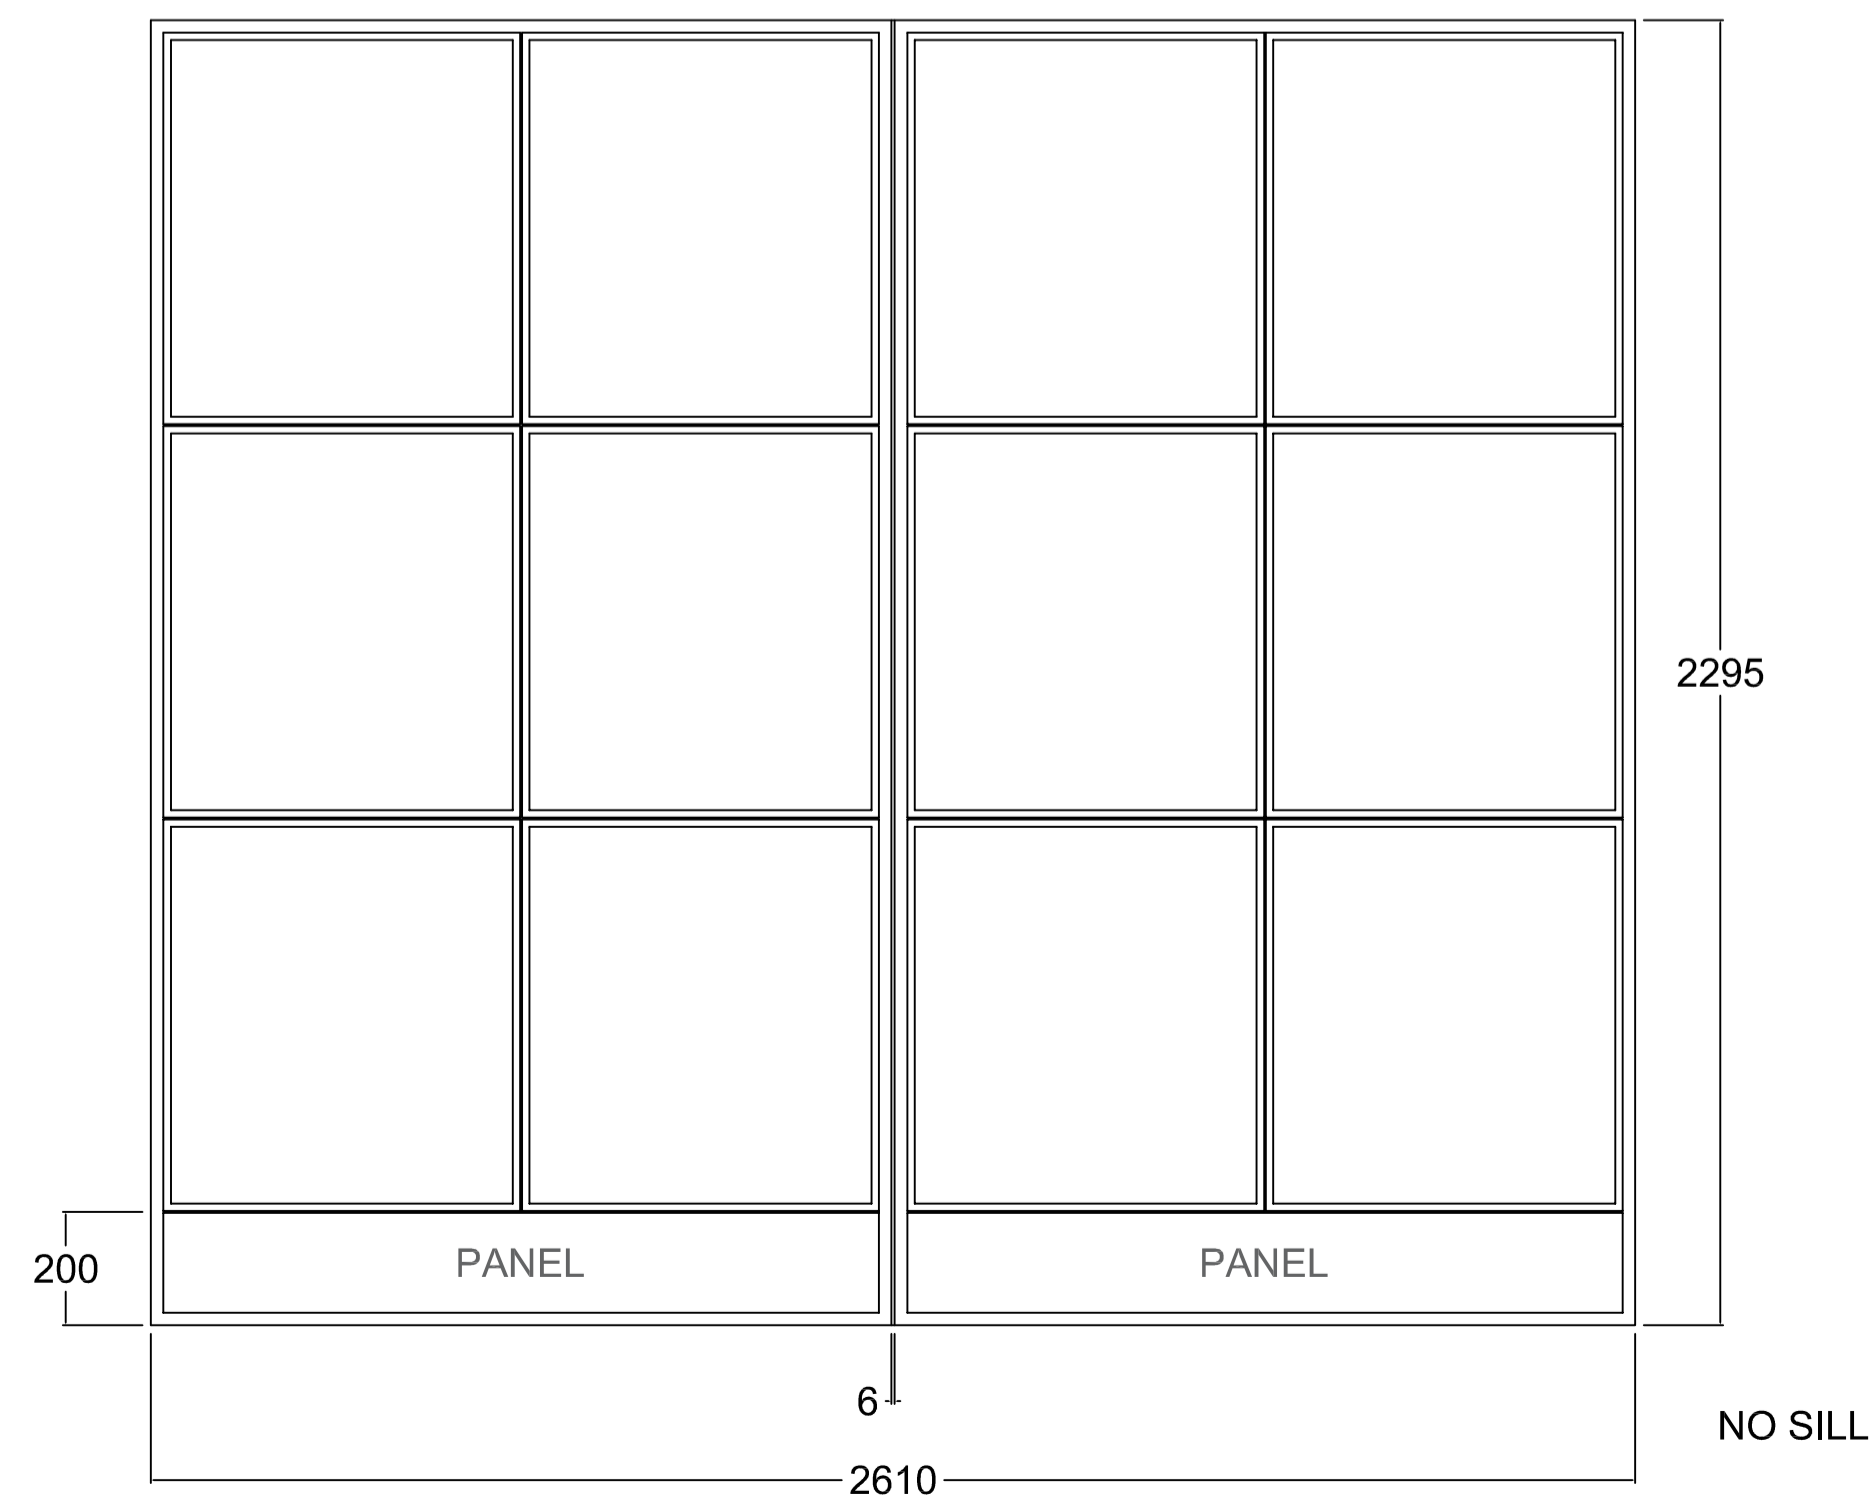

W11

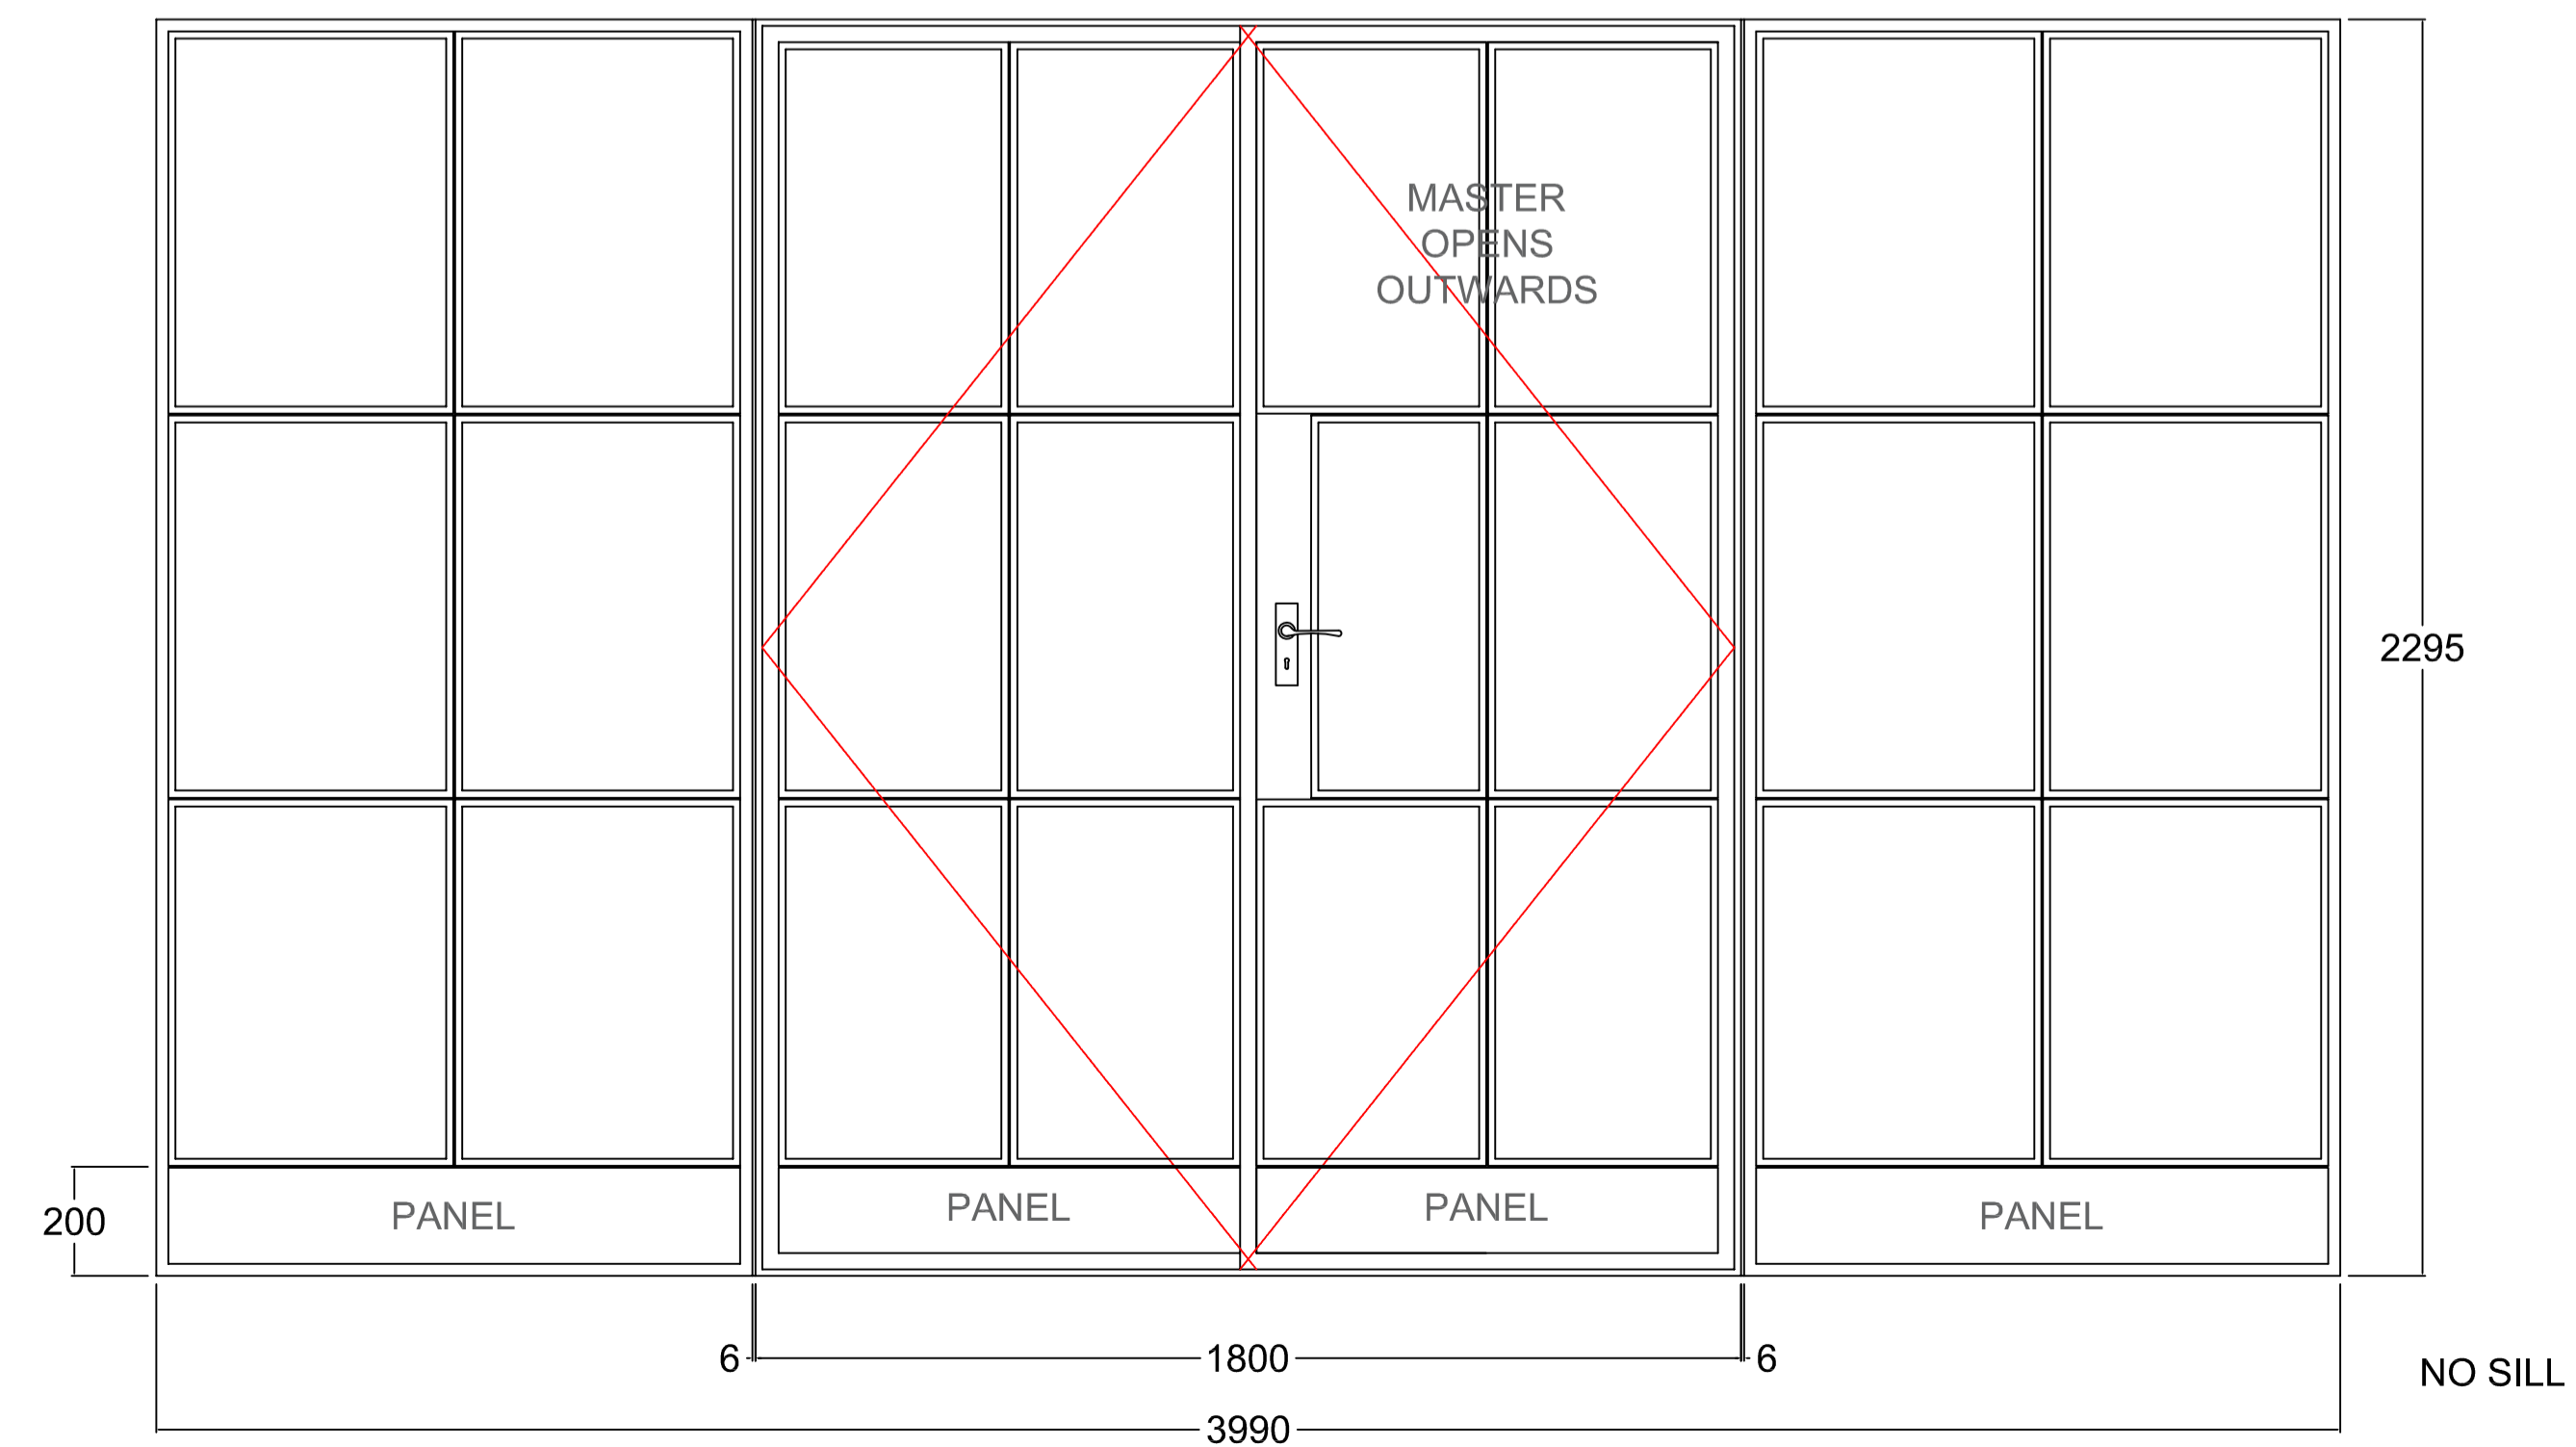

General Notes

Do Not Scale

VIEWED FROM OUTSIDE

MANUFACTURING SIZES

W20 Steel Windows and Doors
Finish: Teamac Mordant Solution

Aluminium subcills - Finish TBA
Ironmongery: TBA

Harry Blackwell - Mawles Farm

APPROVAL

Door/Window Schedule (Sheet 2 of 3)

Drg No. M21660A 02 Rev A

Scale - Not to Scale

03 March 2022



Unit 85, Northwick Business Centre, Blockley
Moreton-in-Marsh, Glos. GL56 9RF
Tel: (01386) 701079 Fax: (01386) 701114
E-mail: sales@mikehonourwindows.co.uk
Web: www.mikehonourwindows.co.uk