


# Cill Detail (Scale 1:5)

Mawles Farm, Sibford Gower. OX15 5RW

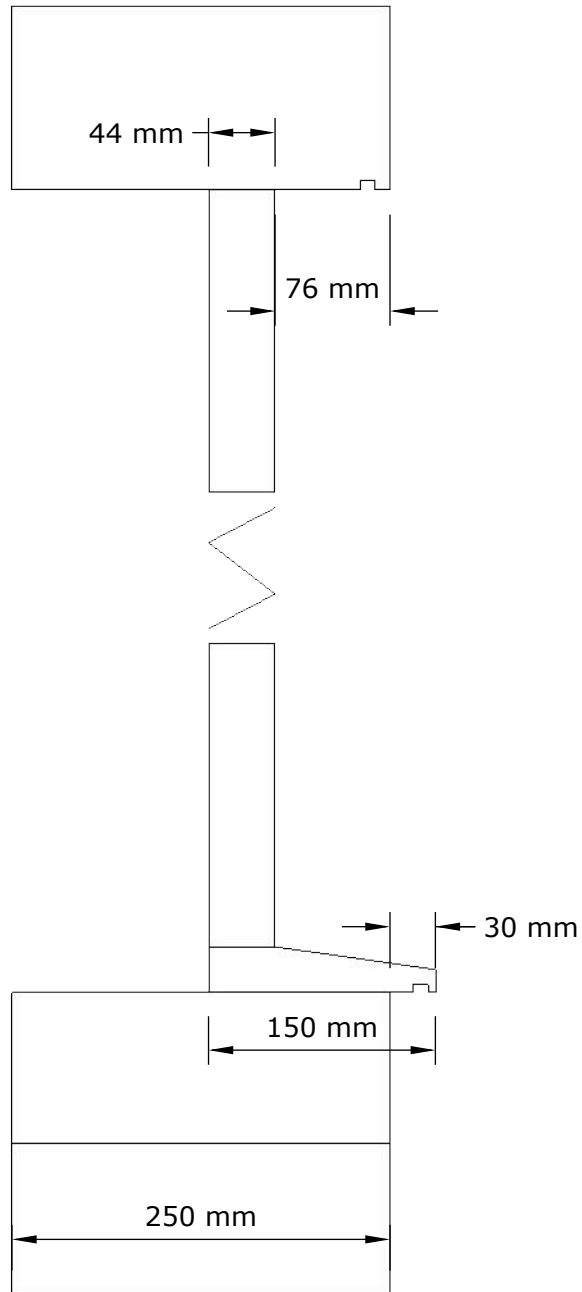

Scale 1:5  
1mm : 5mm

