
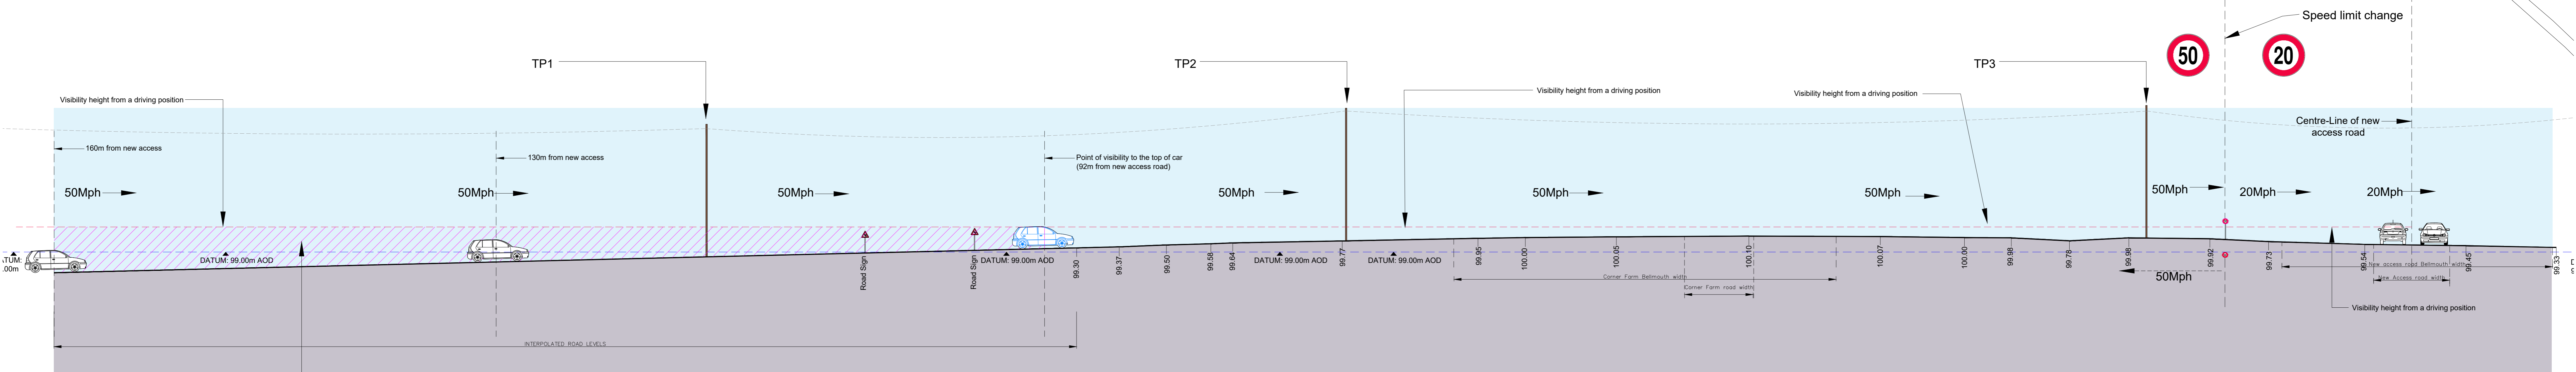



TP2

20Mph sign

Road Sign

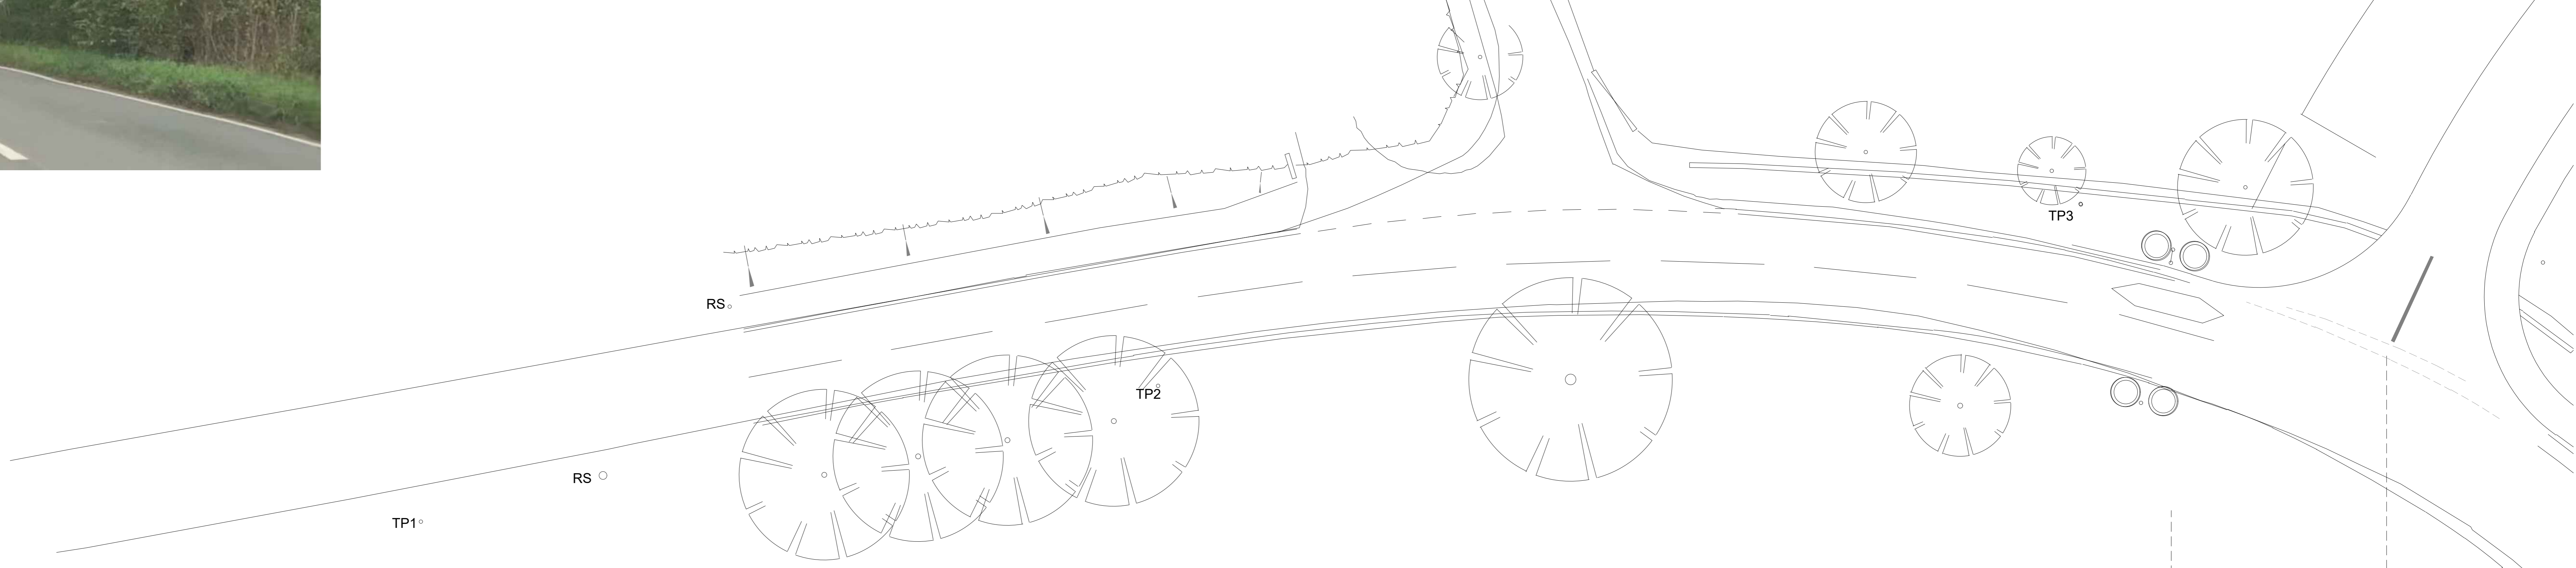


On-coming traffic is no longer visible from new access road within cross-hatched area

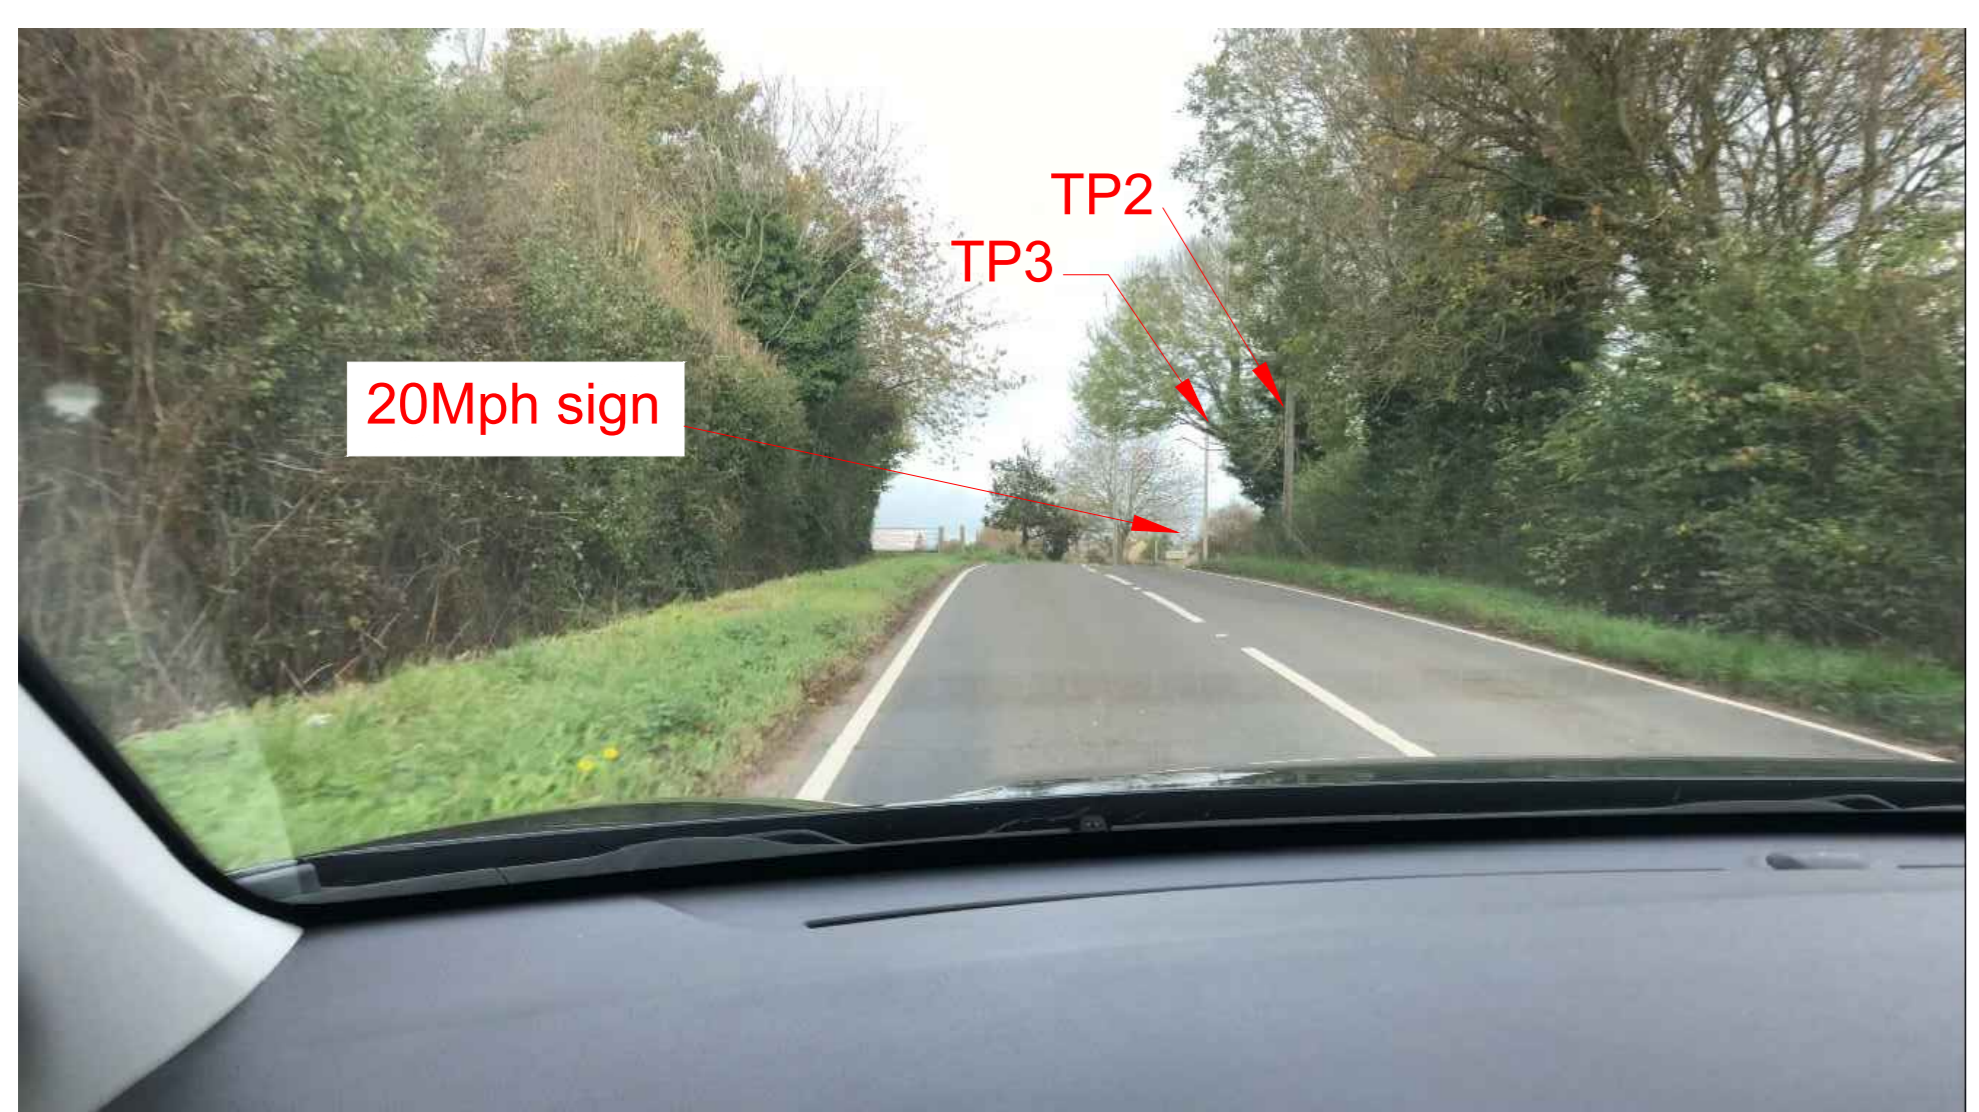

TP2

TP3


20Mph sign

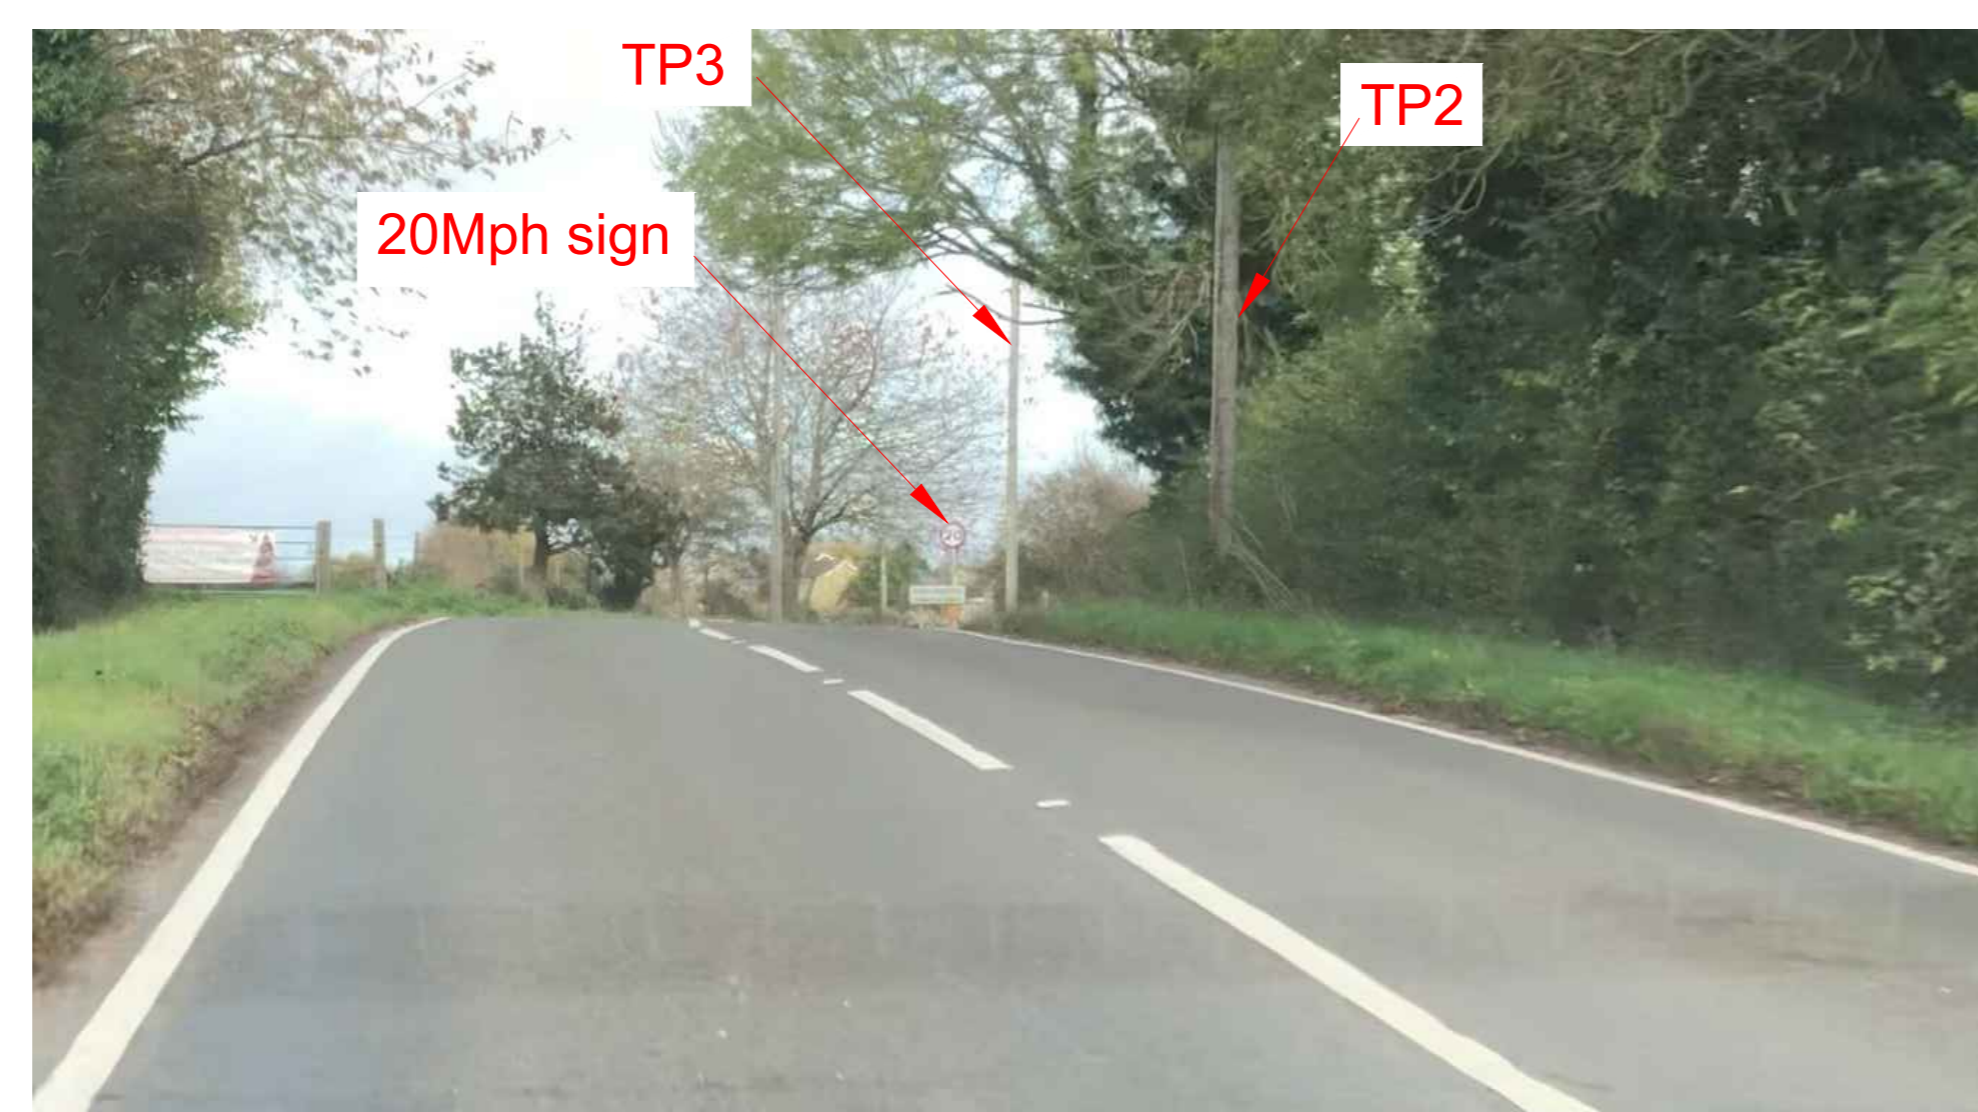

TP3

20Mph sign

TP2

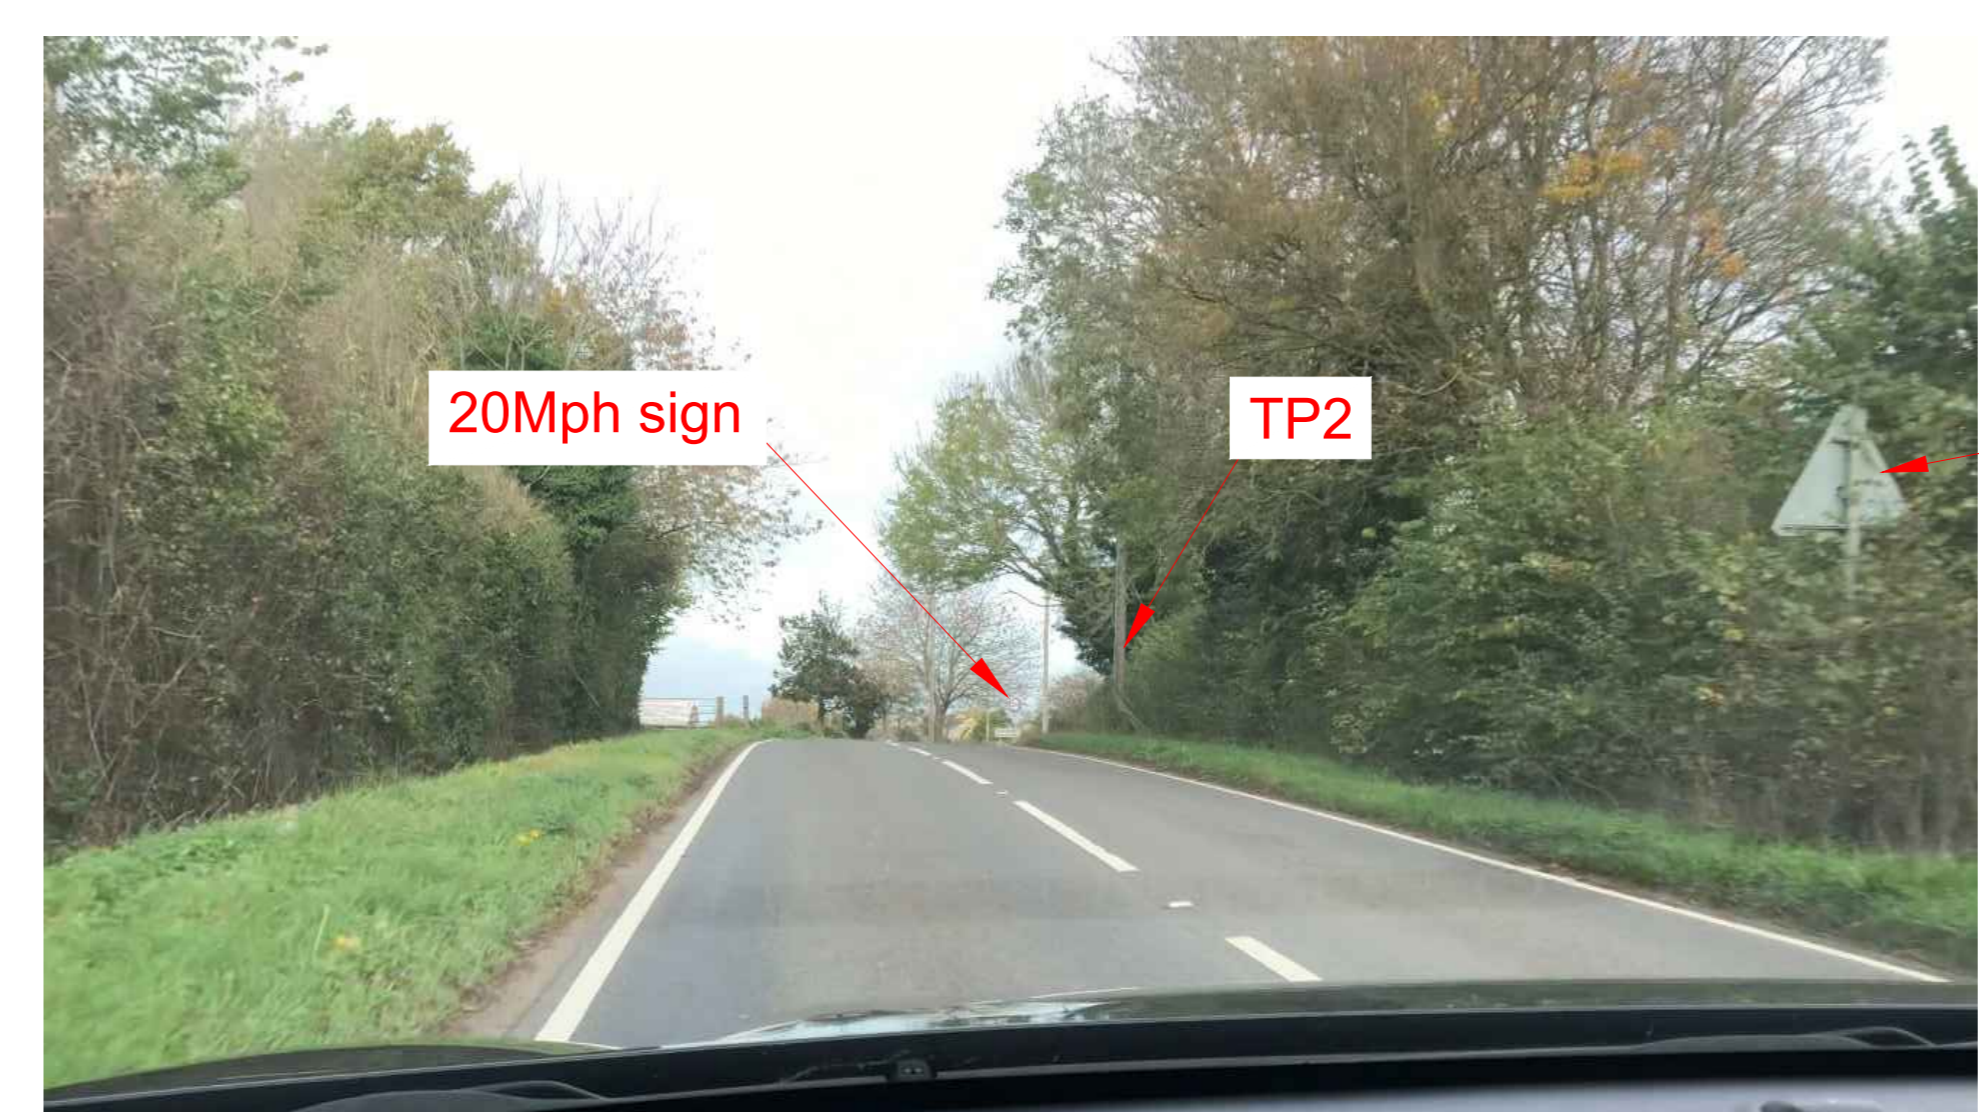

20Mph sign

TP2

Road Sign



20Mph sign

TP2

TP = Telegraph Pole  
RS = Road Sign