

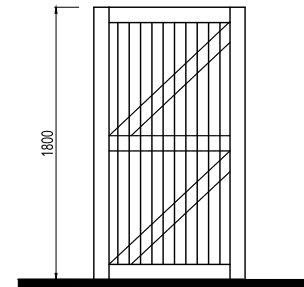


REVISION/S:

- A. 2023-07-06. Timber knee rail detail added. JHD

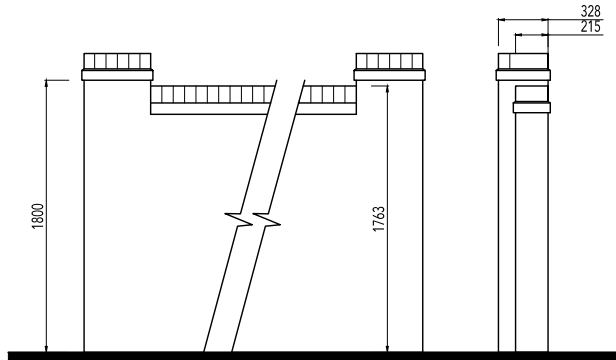


 1800mm High Screen Wall




 1800mm High Timber Access Gate

Close boarded fencing on arris rails
Arris rails housed into posts

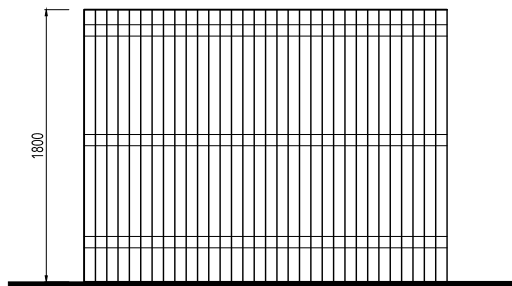

 1800mm High Close Board Timber Fence

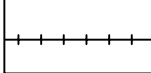

 450mm High Timber Knee Rail

NOTE:

Please Refer to Drawing no. 0778-108 Materials Layout for Details of Facing Materials

UPPER HEYFORD

EXTERNAL DETAILING


DATE : SEPTEMBER 2022

DRAWN : JHD

CHECKED : JRB

DRAWING TITLE : EXTERNAL DETAILING

DRAWING NO : 0778-106

SCALE : 1:50 @ A4  1.5 [m]

The Distillery, The Old Brewery Office Park,
7 - 11 Lodway, Pill, Bristol BS20 0DH
T. 01275 813380 E.admin@focusdp.com
www.focusdp.com



FOCUS
ON DESIGN