




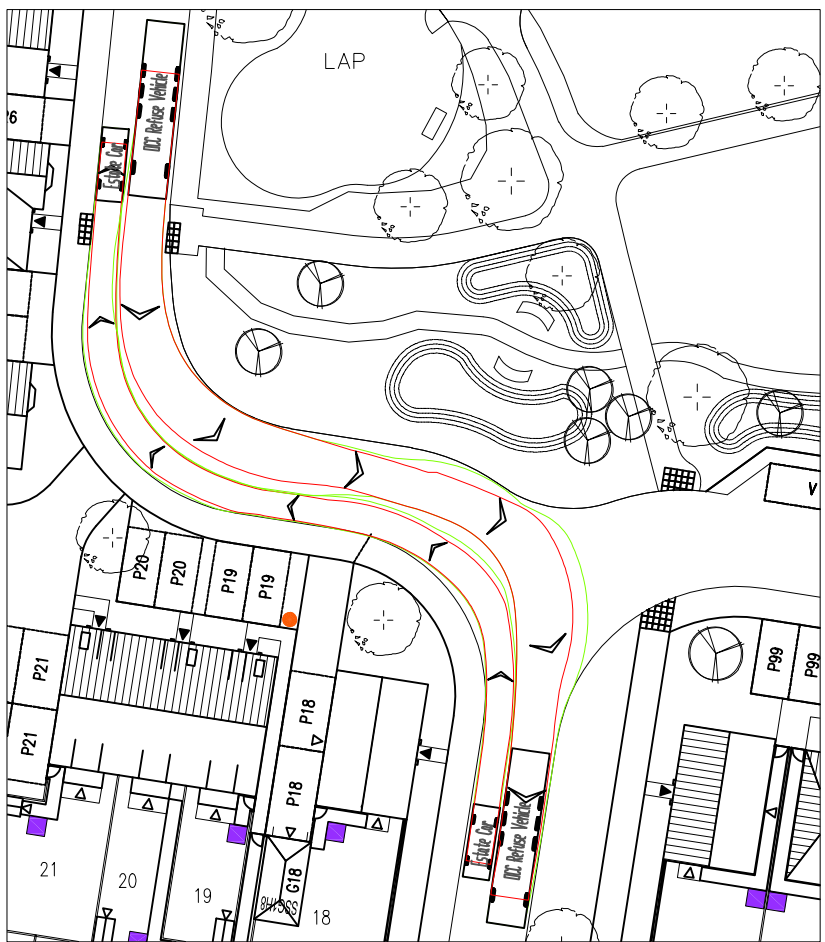


1a

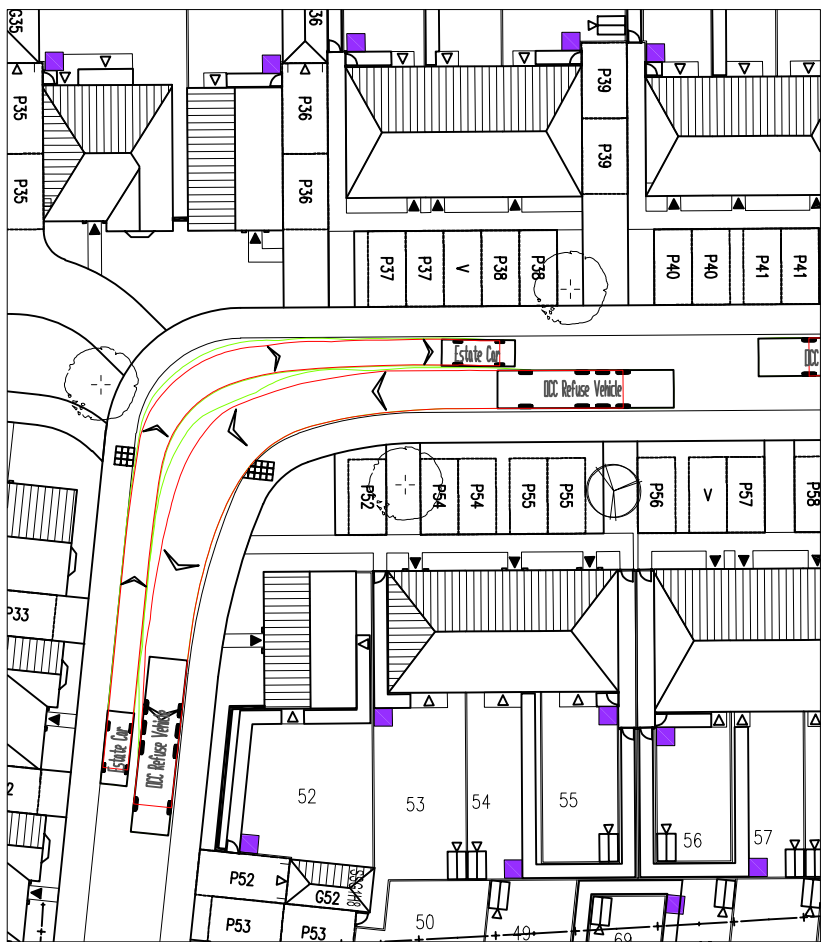


3a

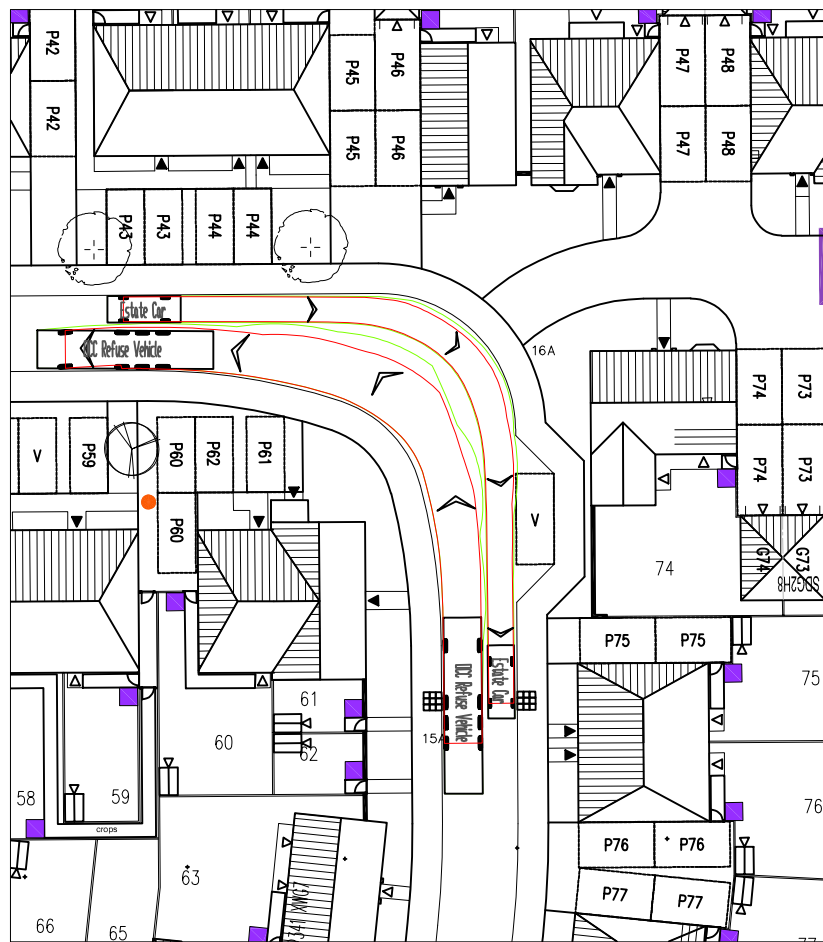

4a

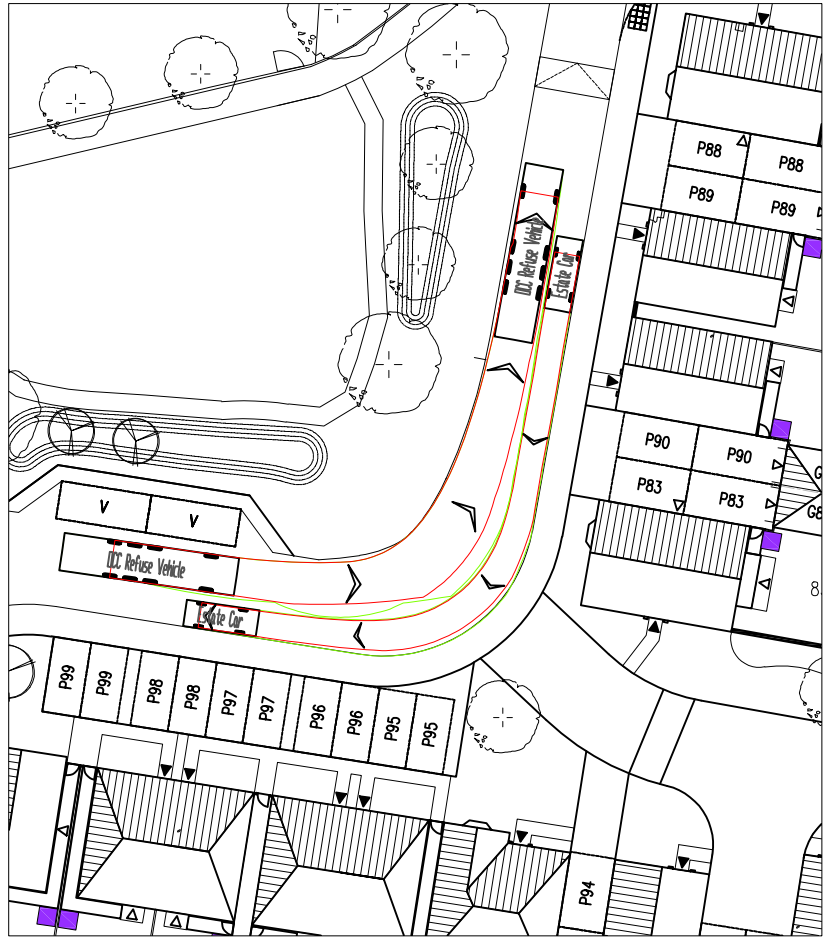

5a

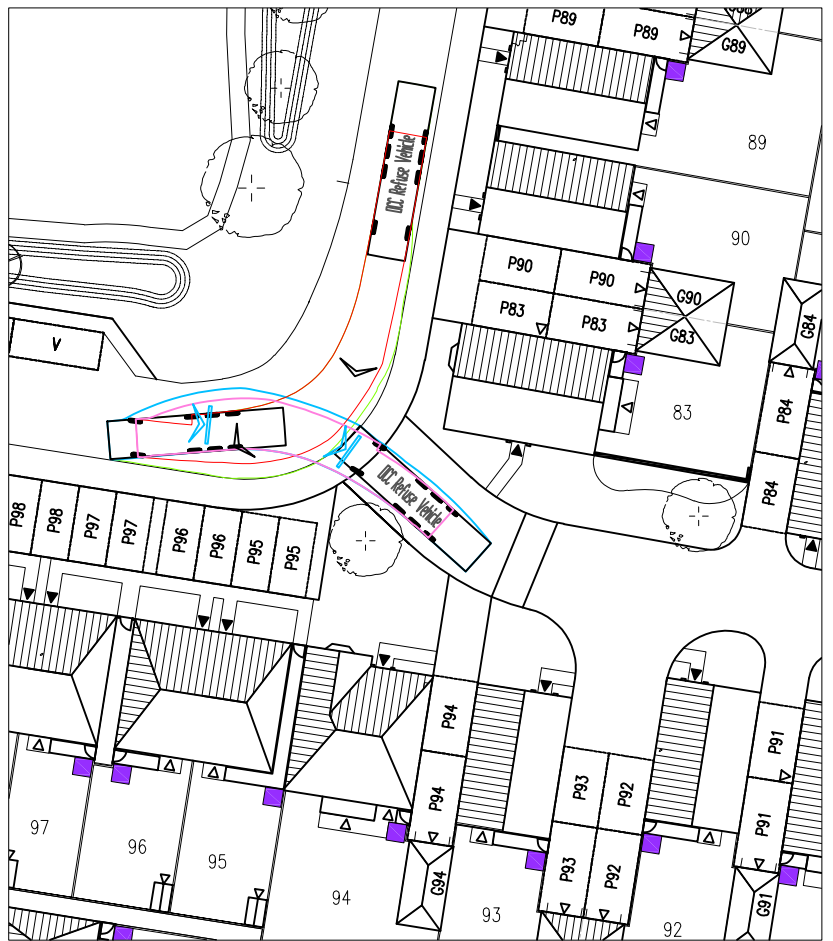

5b

Key Distances:

For more information on Refuse Collection please refer to Part H (H6) of the Building Regulations.


Resident carry distance should not be more than 30m to point of collection.

Waste collection vehicles should be able to get within 25m of the collection / storage point and the gradient between the two should not exceed 1:12.

BS 5906: 2005 recommends a maximum reversing distance of 12m, however, longer distances can be considered but any reversing routes should be straight and free from obstacles or visual obstructions.


BMP Proposed Bin Management Point (proposed)

OCC Refuse Vehicle

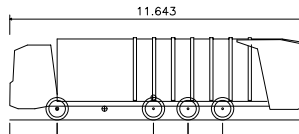

Overall Length: 11.643m  
Overall Width: 2.500m  
Overall Body Height: 3.205m  
Min Body Ground Clearance: 0.410m  
Track Width: 2.500m  
Lock to lock time: 4.00m  
Wall to Wall Turning Radius: 11.250m

Estate Car

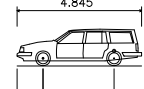

Overall Length: 4.845m  
Overall Width: 1.750m  
Overall Body Height: 1.424m  
Min Body Ground Clearance: 0.189m  
Max Track Width: 1.655m  
Lock to lock time: 4.00m  
Kerb to Kerb Turning Radius: 4.950m

|                 |                                                                                       |                              |             |             |
|-----------------|---------------------------------------------------------------------------------------|------------------------------|-------------|-------------|
| P3              | 26.04.2024                                                                            | Revised layout incorporated. | AJW         | AJW         |
| REV. No.        | DATE                                                                                  | DESCRIPTION                  | DRAWN       | CHECKED     |
| Client          |  |                              |             |             |
| Project         | Camp Road Upper Heyford                                                               |                              |             |             |
| Title           | Vehicle Tracking – Refuse Collection (Sheet 1)                                        |                              |             |             |
| Scale:          | 1:500 @ A1                                                                            | Status:                      | Preliminary |             |
| Drawn:          | AJW                                                                                   | Project Engineer:            | MJA         | Project No: |
|                 |                                                                                       |                              |             | 6843        |
|                 |                                                                                       |                              |             | Date:       |
|                 |                                                                                       |                              |             | 01/11/2023  |
| Drawing Number: | 6843-MJA-SW-XX-DR-C-500                                                               |                              |             |             |
|                 |                                                                                       |                              | Rev:        | P3          |