


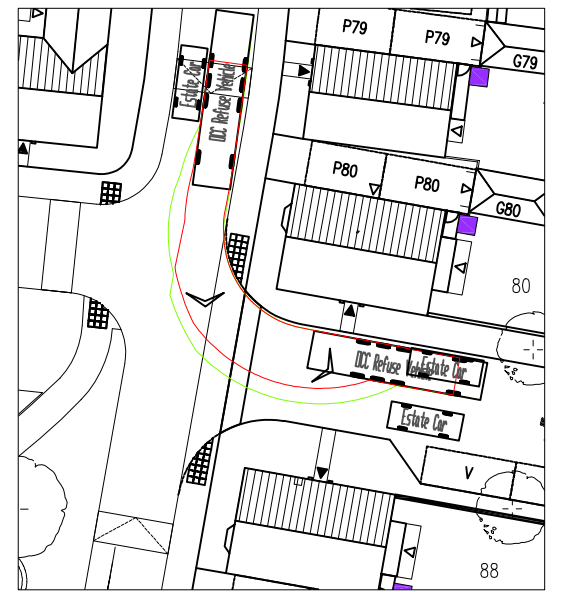


6




7



8

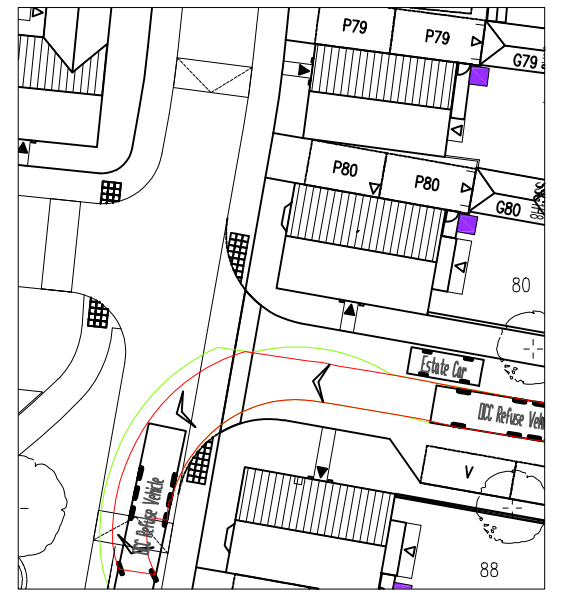


8a

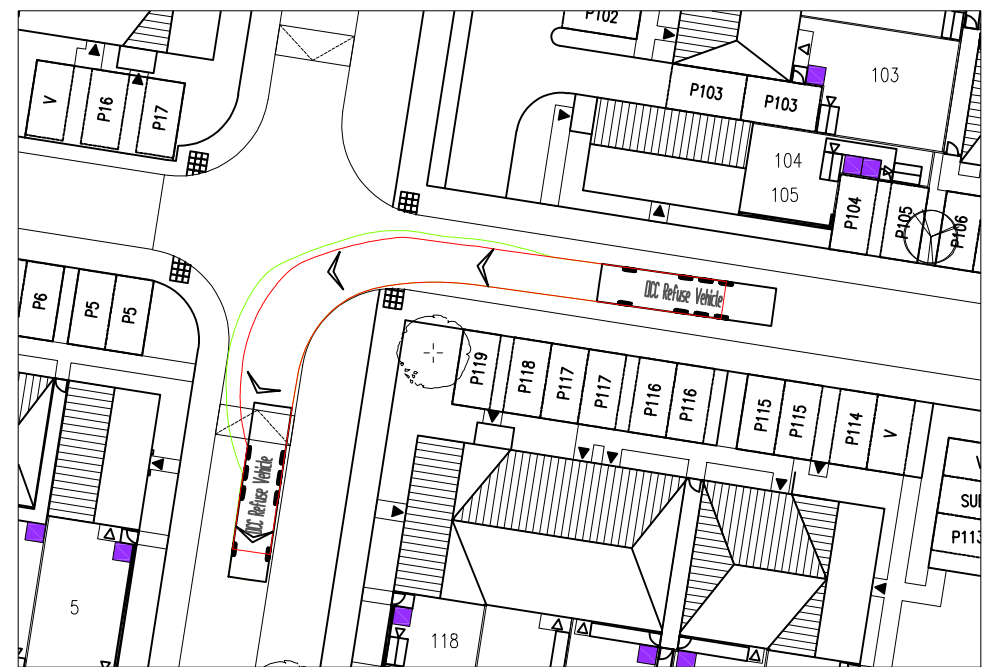

9

VEHICLE PROFILES:
NTS

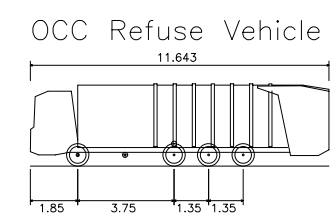

11.643m Overall Length
2.500m Overall Width
3.205m Overall Body Height
0.410m Min Body Ground Clearance
2.500m Track Width
4.003m Lock to lock time
11.250m Wall to Wall Turning Radius

4.845m Overall Length
1.750m Overall Width
1.424m Overall Body Height
0.189m Min Body Ground Clearance
1.655m Max Track Width
4.003m Lock to lock time
4.950m Kerb to Kerb Turning Radius

P3	26.04.2024	Revised layout incorporated.	AJW	AKD
REV. No.	DATE	DESCRIPTION	DRAWN	CHECKED
Client				
Project	Camp Road Upper Heyford			
Title	Vehicle Tracking – Refuse Collection (Sheet 2)			
Scale:	1:500 @ A1	Status:	Preliminary	
Drawn:	AJW	Project Engineer:	AJW	MJA Project No:
				6843
				01/11/2023
				Rev:
				P3