

Ponds

Heyford Grange

Sewage
Ppg Sta

TRENCHARD CIRCLE

TRENCHARD CIRCLE

El Sub Sta

LARSEN ROAD

Ponds

Track

Electricity
Distribution
Site

Posts

Sewage Works


ETL

ETL

LB

Heyford Leys
Farm

ESS

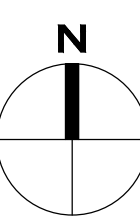

LEGEND	
	APPLICATION BOUNDARY
	AREA OF ADOPTABLE HIGHWAY
	AREA UNDER MANAGEMENT COMPANY
	AREA OF ADOPTABLE VERGE
	PUBLIC OPEN SPACE
	PUMPING STATION
	SUB-STATION

UPPER HEYFORD
ADOPTION PLAN

DATE : SEPTEMBER 2022
DRAWN : JHD
CHECKED : JHB

DRAWING TITLE : ADOPTION PLAN
DRAWING NO : 0778-107
SCALE : 1:500 @ A0

The Designer: The Old Brewery Office Park
7, 11 Ludlow, PE Street, 8022 EDN
T: 01275 813080 E: info@focusd.com
www.focusd.com