


**NOTES**

1. COMMENTS BASED ON LAYOUT RECEIVED FROM DAVID WILSON HOMES ON 19/08/22

**KEY:-**

- SITE BOUNDARY
- 20m MAXIMUM DISTANCE FROM JUNCTION
- 45m MAXIMUM HOSE DRAG DISTANCE

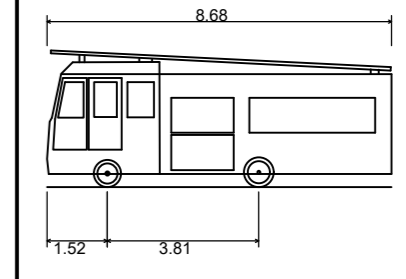

DB32 Fire Appliance  
 Overall Length 8.680m  
 Overall Width 2.180m  
 Overall Body Height 3.452m  
 Min Body Ground Clearance 0.337m  
 Max Track Width 2.121m  
 Lock to lock time 6.00s  
 Kerb to Kerb Turning Radius 7.910m

PLOTS 85-96 EXCEED FIRE HOSE DRAG DISTANCE. REFER TO DRAWING 22-192/004 FOR SWEEP PATHS

PLOTS 94 & 95 EXCEED FIRE HOSE DRAG DISTANCE. REFER TO DRAWING 22-192/004 FOR SWEEP PATHS

REFER TO DRAWING 22-192/004 FOR SITE ACCESS DETAILS

Rev	Amendments	Drn	Chk	App	Date

Tuscany House  
 White Hart Lane  
 Basingstoke  
 Hampshire RG21 4AF

Telephone: 01256 331144  
 Fax: 01256 331134  
 E: info@odysseyconsult.co.uk  
 W: www.odysseyconsult.co.uk

Job Title			
LAND OFF CAMP ROAD, UPPER HEYFORD			
Drawing Title			
FIRE TENDER SWEEP PATH ANALYSIS			
Client			
DAVID WILSON HOMES SOUTHERN			
Scale	Date	Designed	MS
1:500 @A1	AUG 22		
Drawn	Checked	Approved	BM
MS	BM		
Job No	Drawing No	Rev	
22-192	22-192/004		

REPRODUCED FROM ORDNANCE SURVEY (©) BY THE PERMISSION OF THE CONTROLLER OF HER MAJESTY'S STATIONARY OFFICE (©) CROWN COPYRIGHT. ALL RIGHTS RESERVED. LICENCE NUMBER 100045322.