

LANDSCAPING PLAN (REF: 22/03/45/F)



Copyright reserved

Do not scale this drawing - refer to dimensions

Check all dimensions on site before proceeding with any work and notify the architect immediately if any discrepancies are found with this drawing

Revisions

A 07.09.15 Dwelling moved to west away from root protection zone of T31

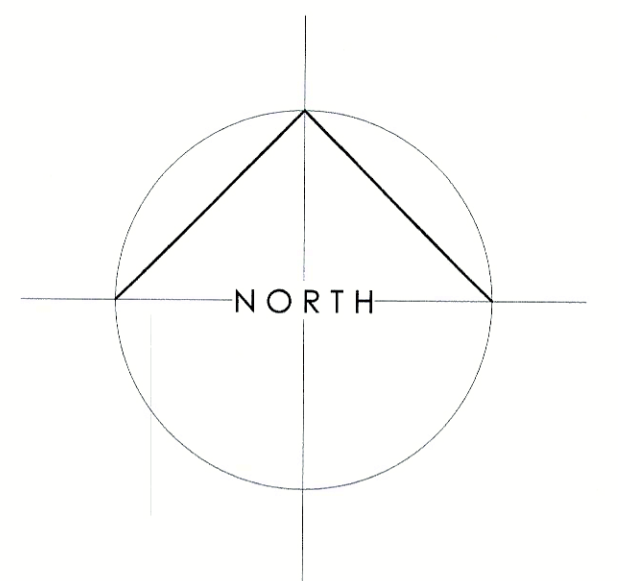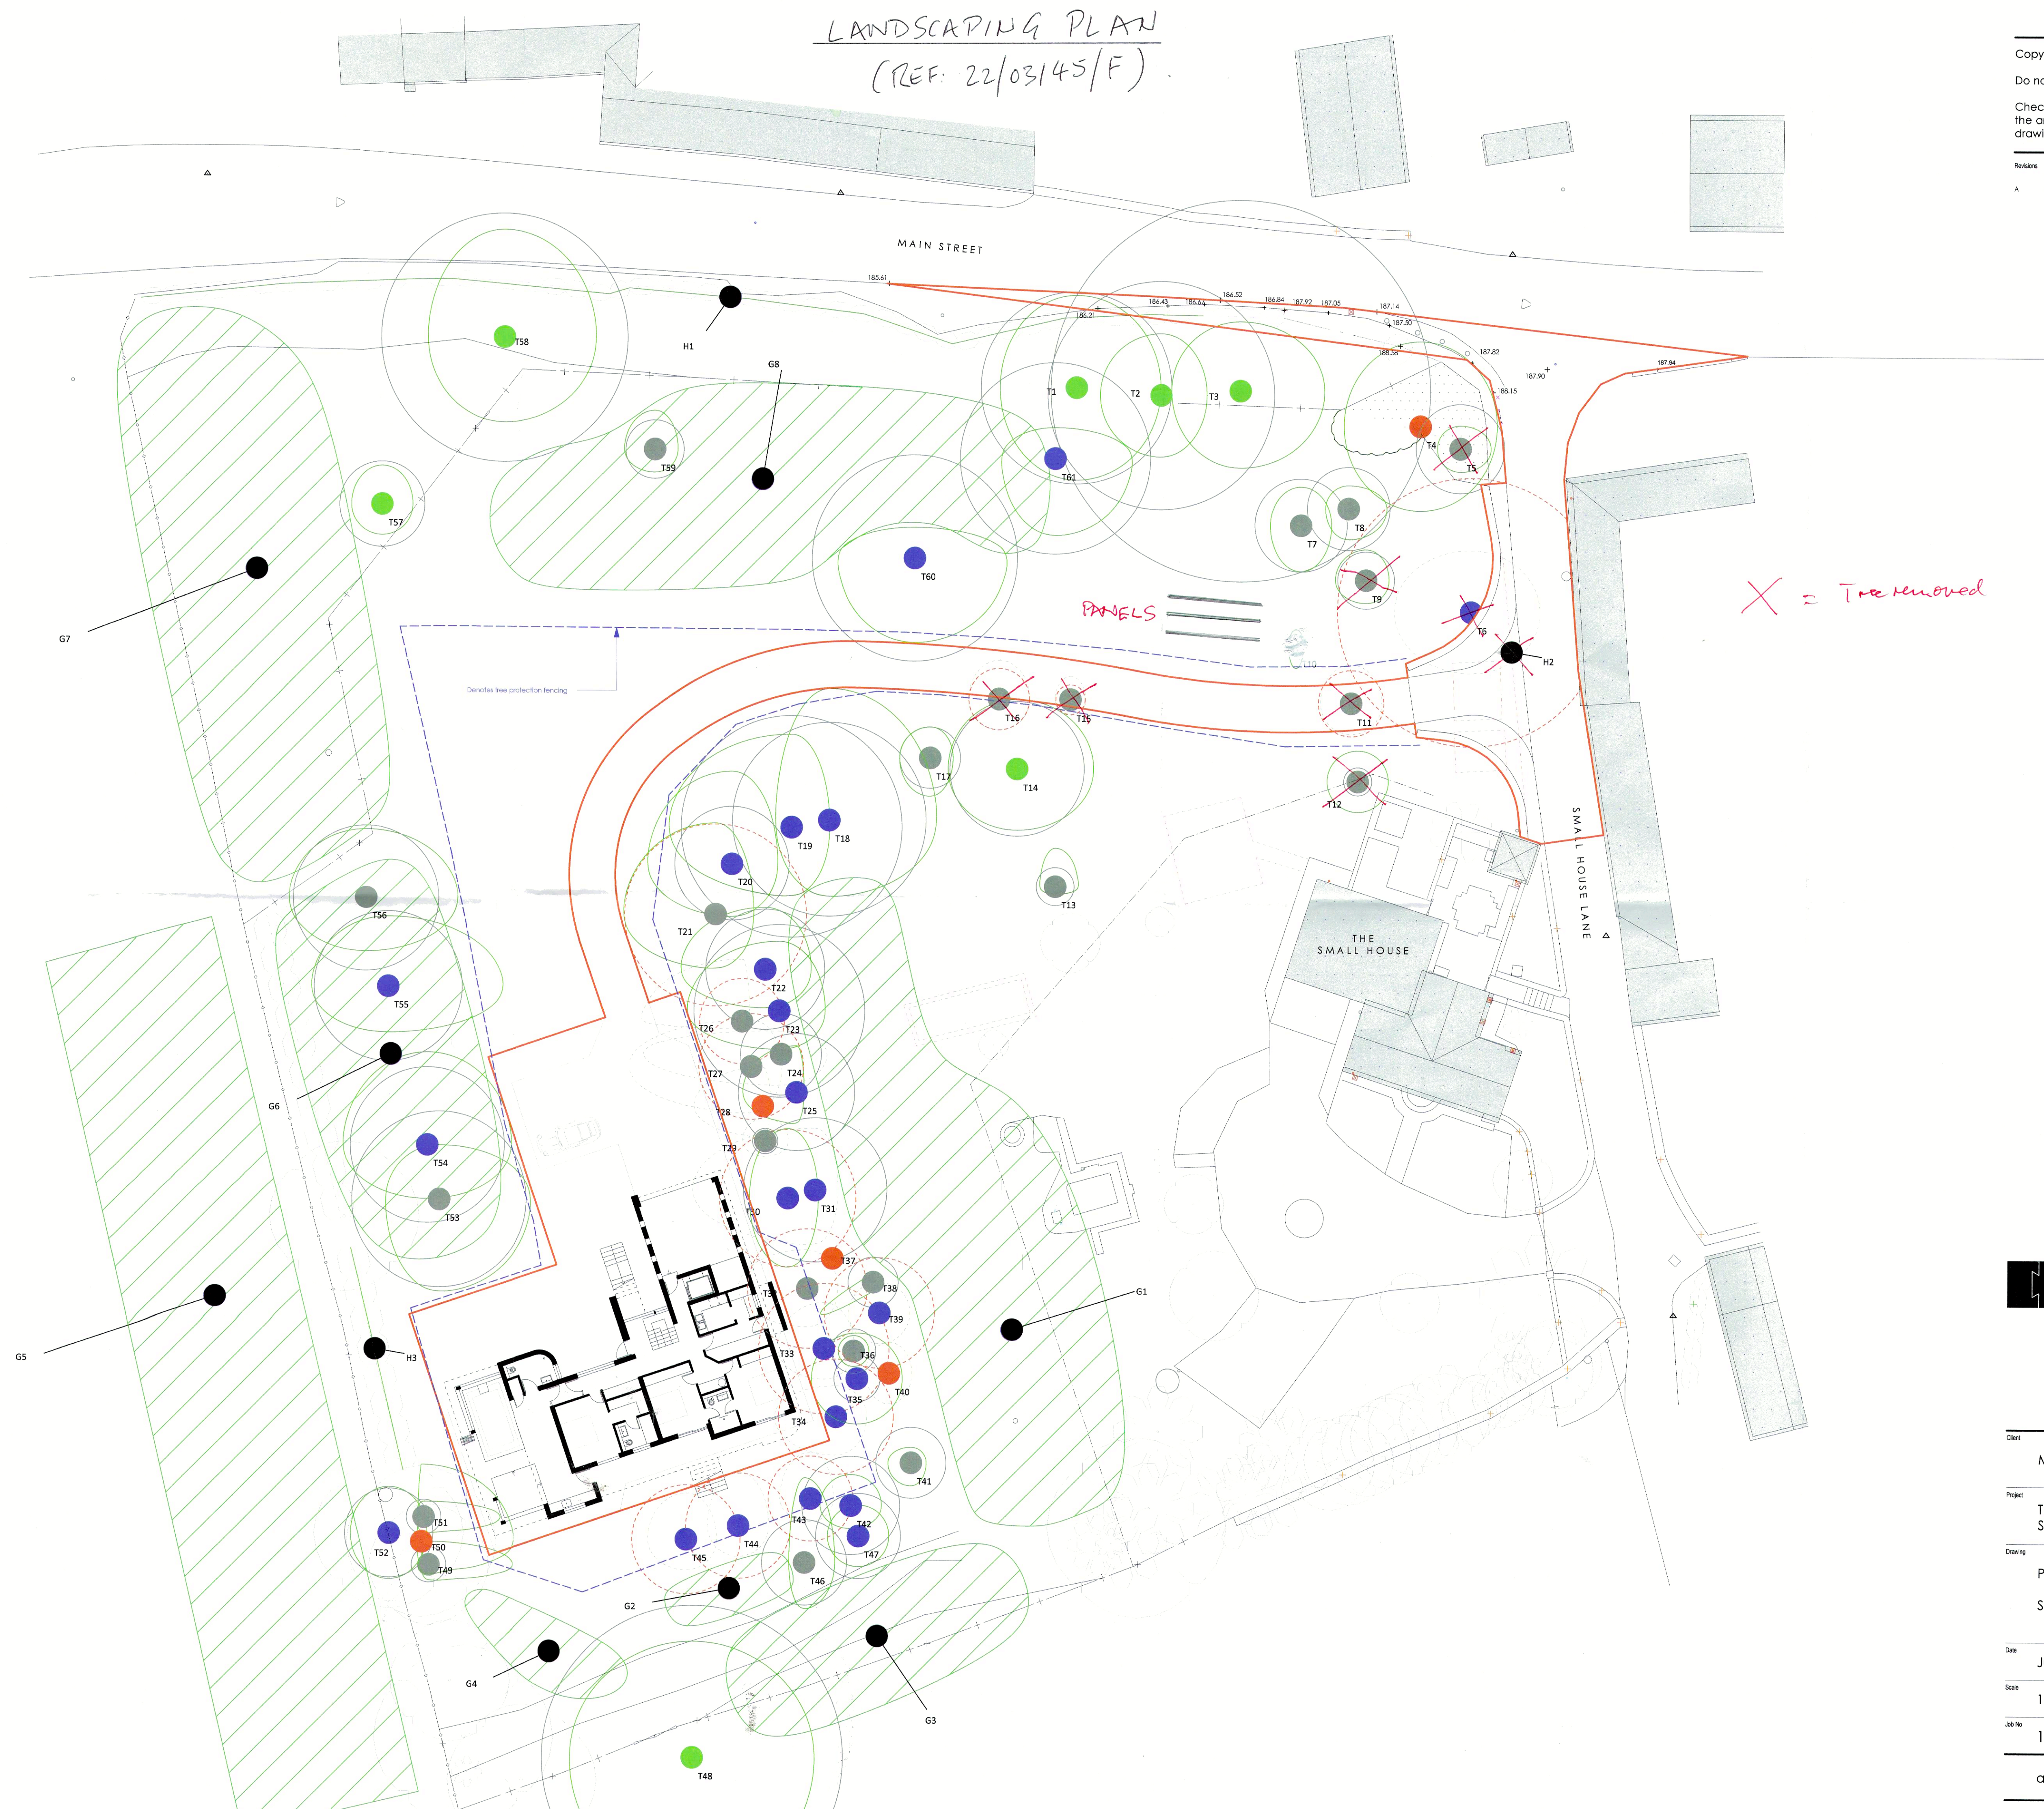

Hayward Smart Architects

The Coach House
3a New Street, Shipston-on-Stour
Warwickshire, CV36 4EW
01608 661000 t

studio@hsarchitects.co.uk

Client

Mr + Mrs J. Thompson

Project

The Small House
Sibford Ferris

Drawing

Proposals

Sketch Site Layout 1

Date

June 15

Scale

1:200 @ A1

Drawn

SH

Job No

14/062

Drawing No

08A

architecture + interiors