

BERRY HILL ROAD,
ADDERBURY

HOUSE TYPE PACK


PREPARED BY PEGASUS DESIGN ON BEHALF OF HAYFIELD HOMES
P21-2984_02K | AUGUST 2022

OPEN MARKET


Copyright Pegasus Planning Group Ltd. Crown copyright. All rights reserved. Ordnance Survey Copyright Licence number 100020449. Promap Licence number 100020449. EnmapSite Licence number 0100031673. Standard OS licence rights conditions apply. Pegasus accepts no liability for any use of this document other than for its original purpose, or by the original client, or following Pegasus' express agreement to such use. 01285 641717 www.pegasuspp.co.uk




FRONT ELEVATION

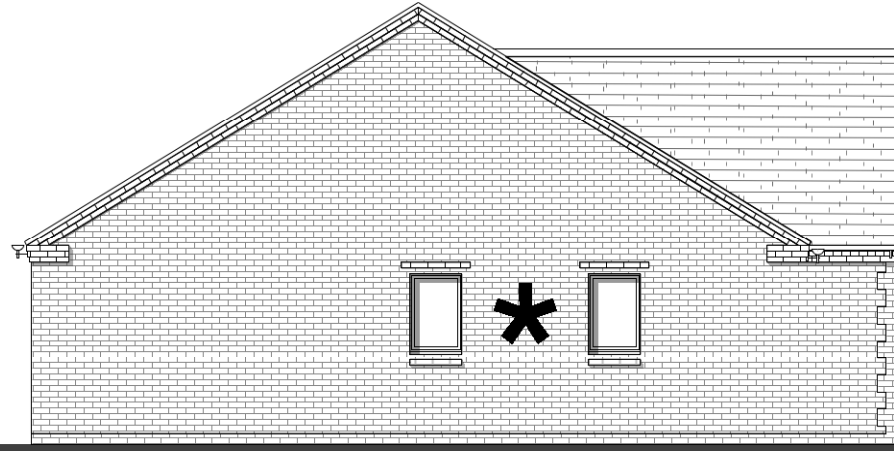



SIDE ELEVATION

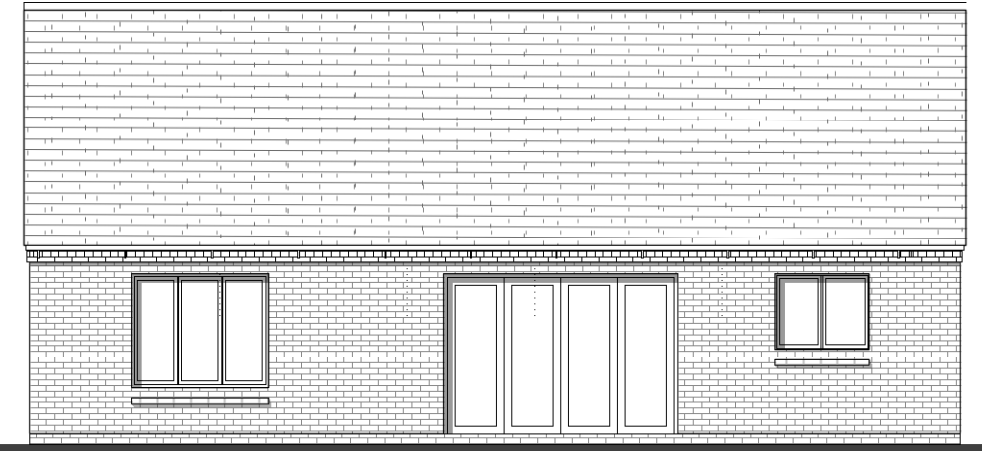

REAR ELEVATION

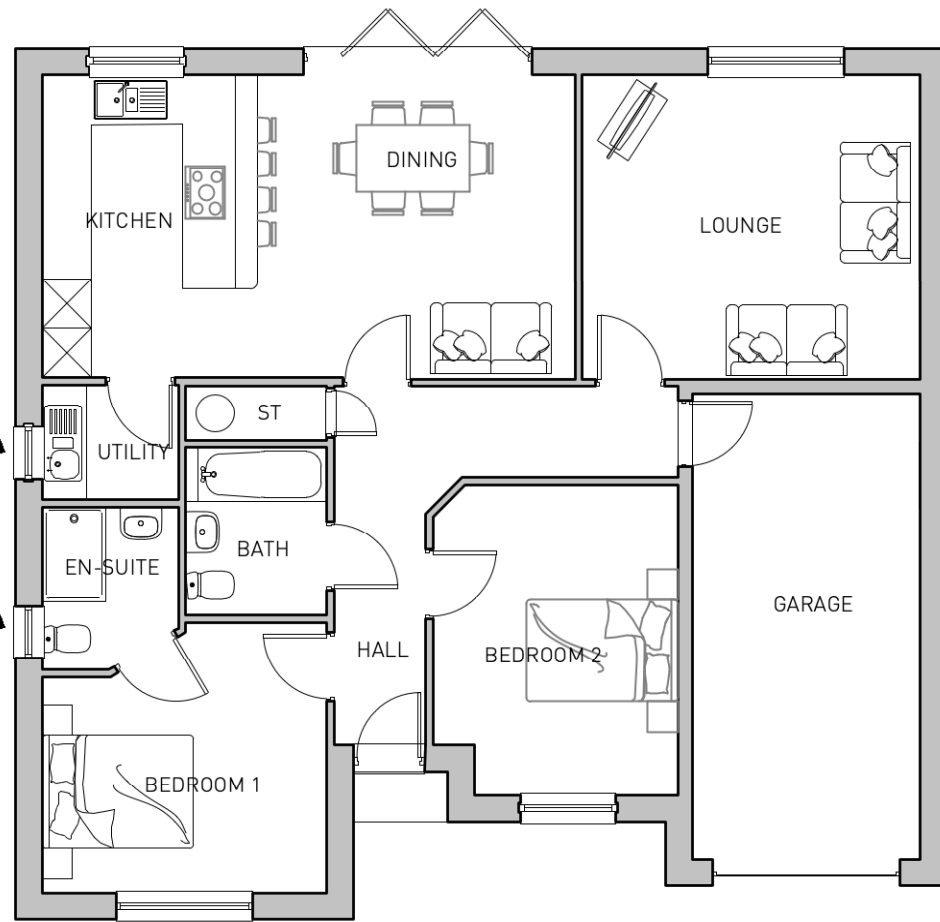

GROUND FLOOR PLAN

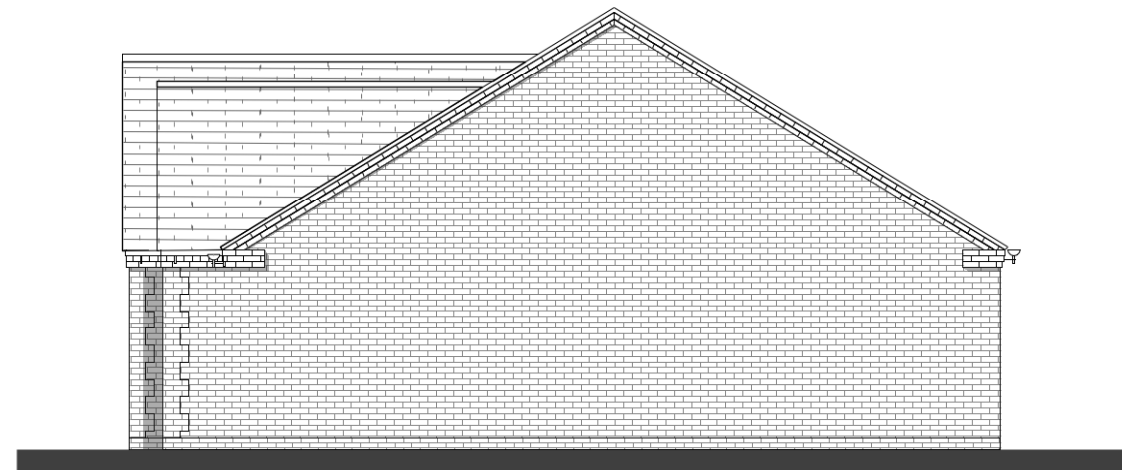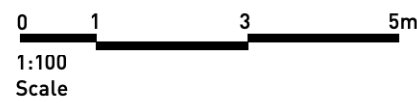

SIDE ELEVATION

* SIDE WINDOWS TO PLOT 37 ONLY

PLOTS: A: 22, 37
H: 20


BERRY HILL ROAD, ADDERBURY - LAVINGTON V1 ELEVATIONS AND FLOOR PLANS




Copyright Pegasus Planning Group Ltd. Crown copyright. All rights reserved. Ordnance Survey Copyright Licence number 100020449. Enmap51e Licence number 1000031673. Standard OS licence rights conditions apply. Pegasus accepts no liability for any use of this document other than for its original purpose, or by the original client, or following Pegasus' express agreement to such use. 10 1285 641717 www.pegasuspp.co.uk




FRONT ELEVATION

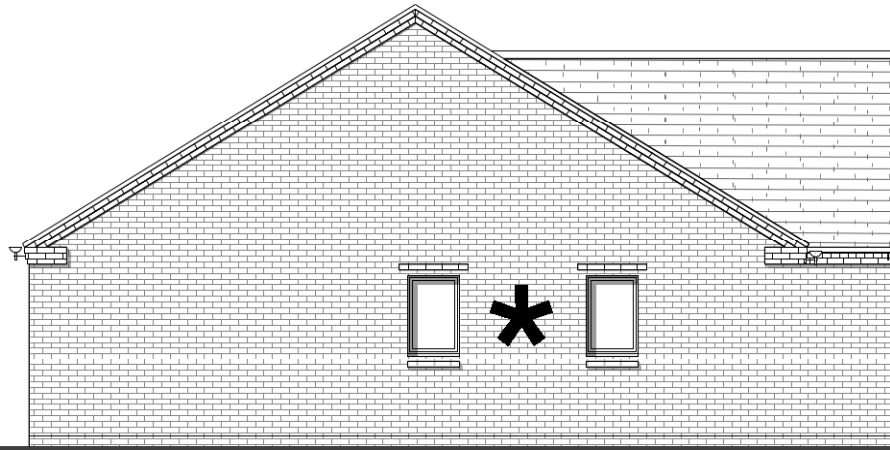


SIDE ELEVATION

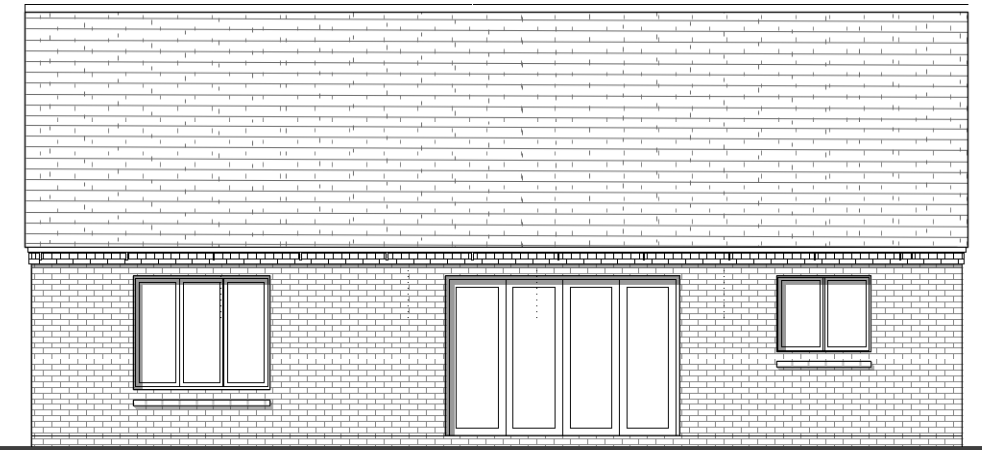

REAR ELEVATION

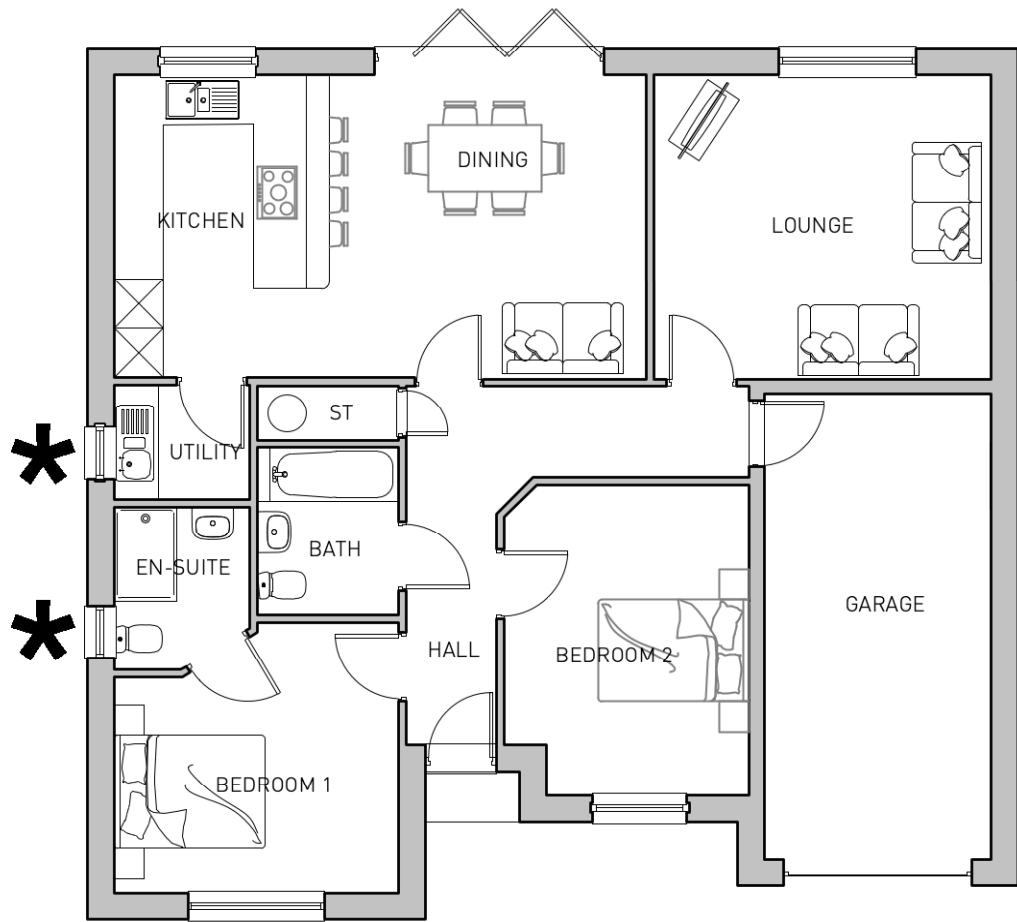

GROUND FLOOR PLAN

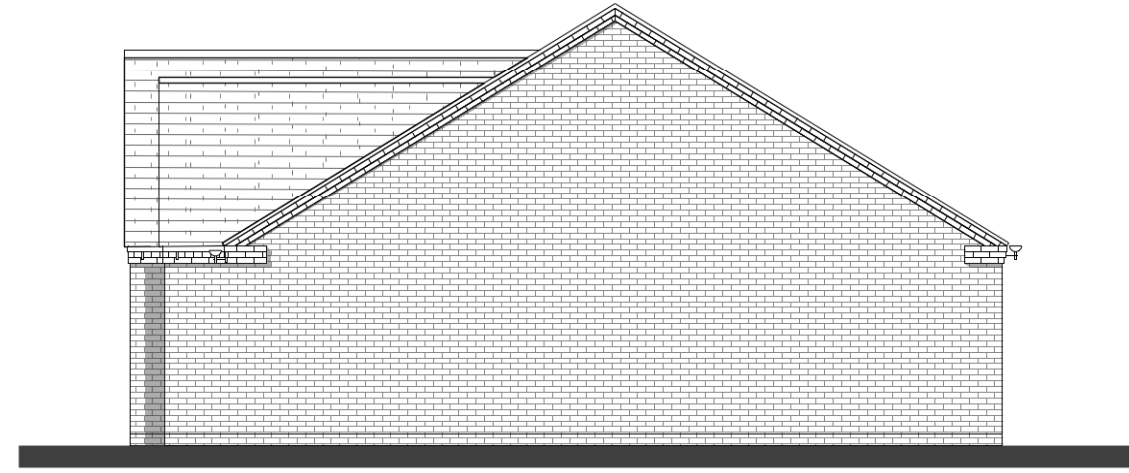

SIDE ELEVATION

* SIDE WINDOWS TO PLOT 36 ONLY

PLOTS: A: 21, 36
H:



BERRY HILL ROAD, ADDERBURY - LAVINGTON V2 ELEVATIONS AND FLOOR PLANS




Copyright Pegasus Planning Group Ltd. Crown copyright. All rights reserved. Ordnance Survey Copyright Licence number 100042092. Promap Licence number 100020449. Enmap51ie Licence number 0100031673 Standard OS licence rights conditions apply. Pegasus accepts no liability for any use of this document other than for its original purpose, or by the original client, or following Pegasus' express agreement to such use. T 01285 641717 www.pegasuspp.co.uk




FRONT ELEVATION



SIDE ELEVATION

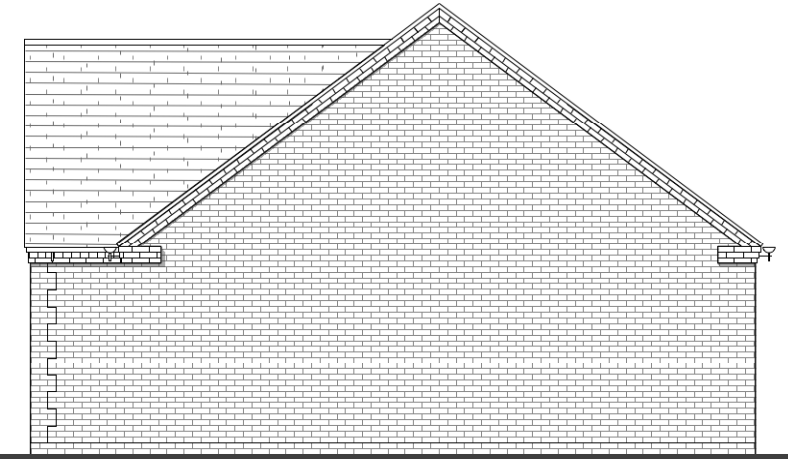

REAR ELEVATION

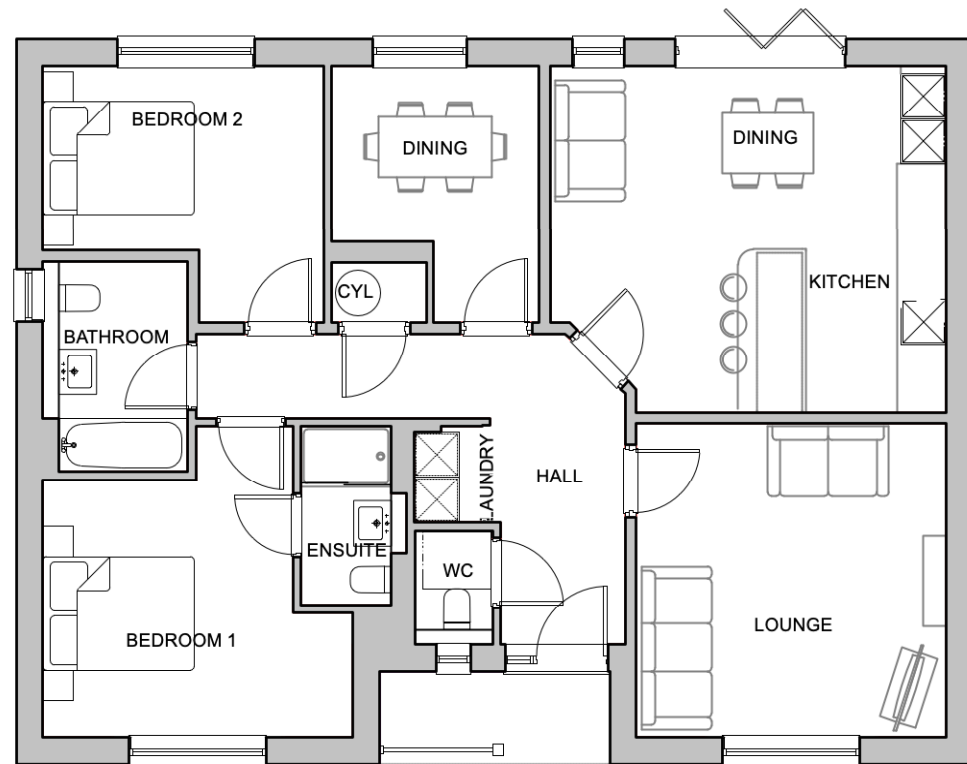

GROUND FLOOR PLAN



SIDE ELEVATION



1:100 Scale

BERRY HILL ROAD, ADDERBURY - STRATFORD ELEVATIONS AND FLOOR PLANS

PLOTS: A: 26, 27
H:




Copyright Pegasus Planning Group Ltd. Crown copyright. All rights reserved. Ordnance Survey Copyright Licence number 100042092. Promap Licence number 100020449. EnmapSite Licence number 100031673 Standard OS licence rights conditions apply. Pegasus accepts no liability for any use of this document other than for its original purpose, or by the original client, or following Pegasus' express agreement to such use. T 01285 641717 www.pegasuspp.co.uk




FRONT ELEVATION



REAR ELEVATION

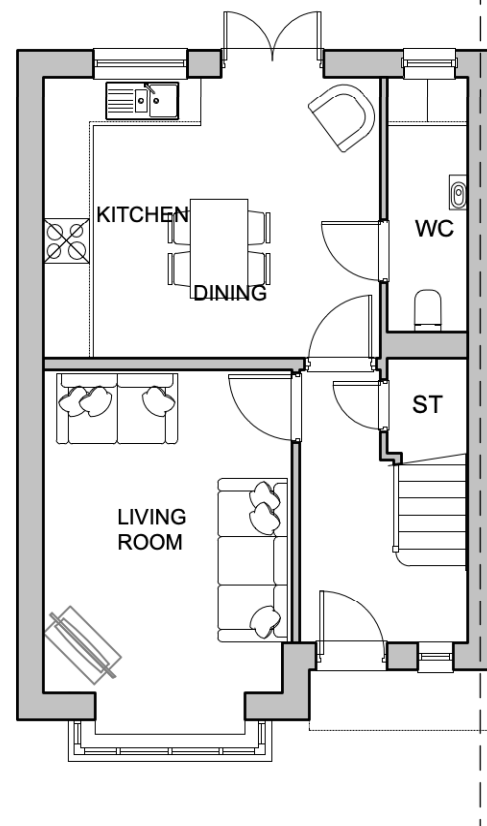


GROUND FLOOR PLAN

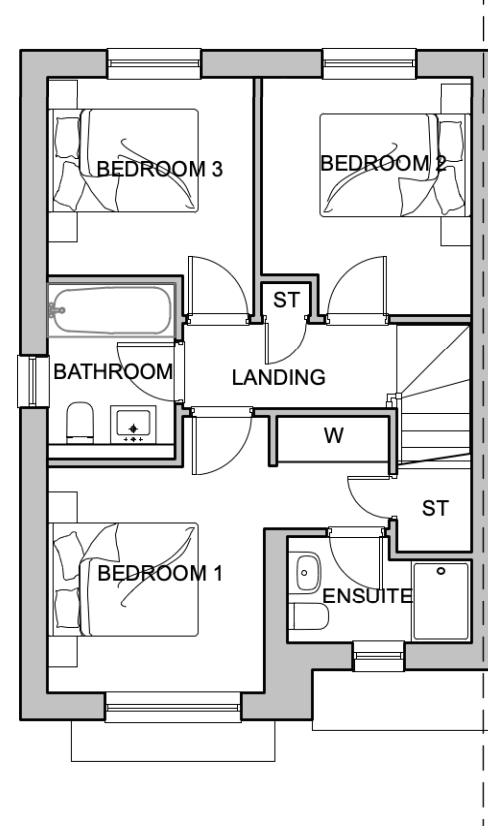

FIRST FLOOR PLAN



SIDE ELEVATION

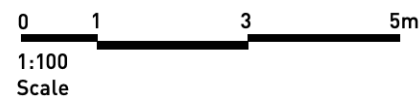

PLOTS: A: 17-18
H:


BERRY HILL ROAD, ADDERBURY - FAIRFORD ELEVATIONS AND FLOOR PLANS




Copyright Pegasus Planning Group Ltd. Crown copyright. All rights reserved. Ordnance Survey Copyright Licence number 100042093. Promap Licence number 100020449. EnrapSite Licence number 0100031673 Standard OS licence rights conditions apply. Pegasus accepts no liability for any use of this document other than for its original purpose, or by the original client, or following Pegasus' express agreement to such use. T: 01285 641717 www.pegasuspg.co.uk




FRONT ELEVATION

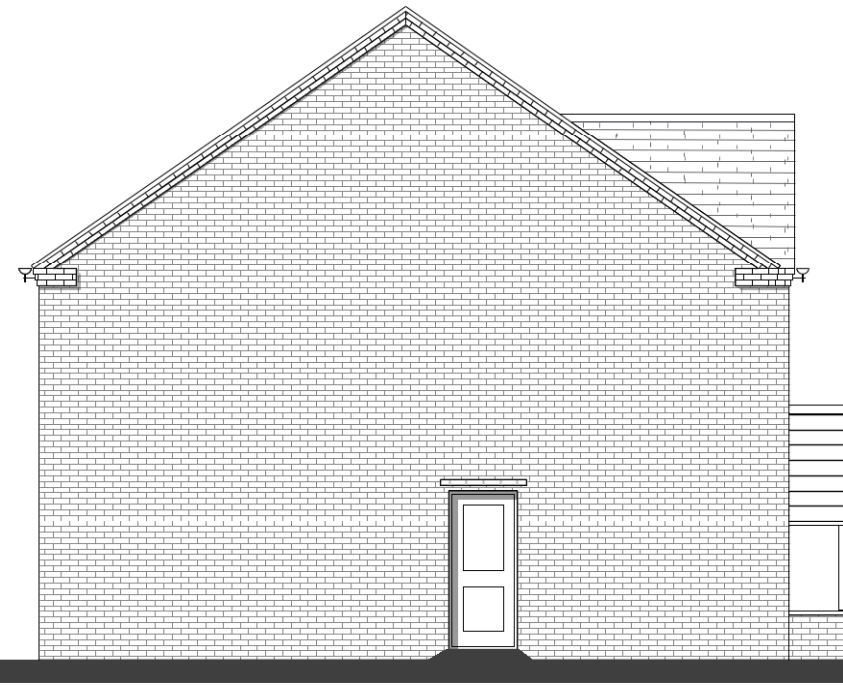


SIDE ELEVATION

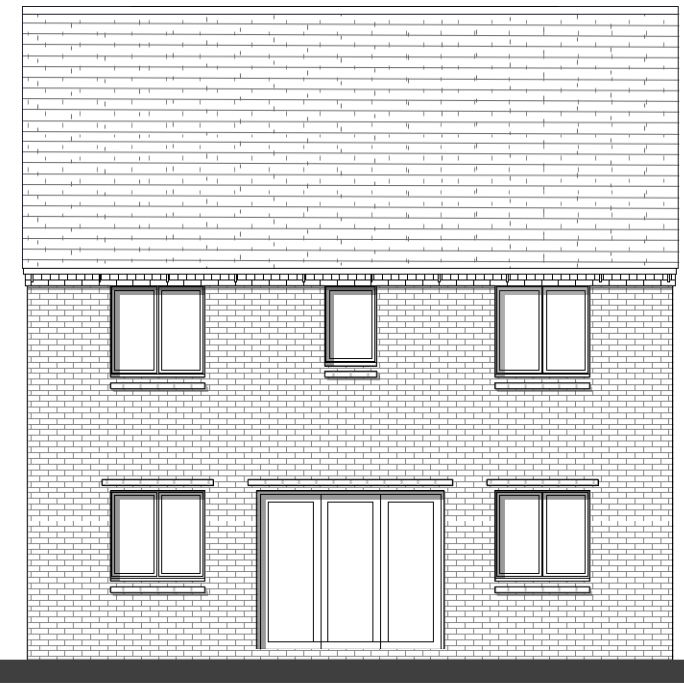

REAR ELEVATION

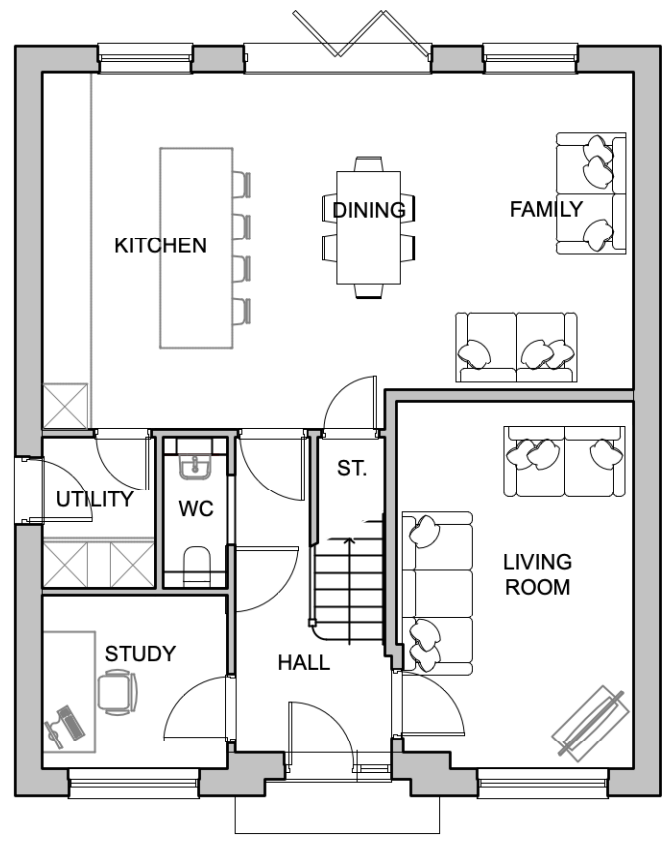


GROUND FLOOR PLAN

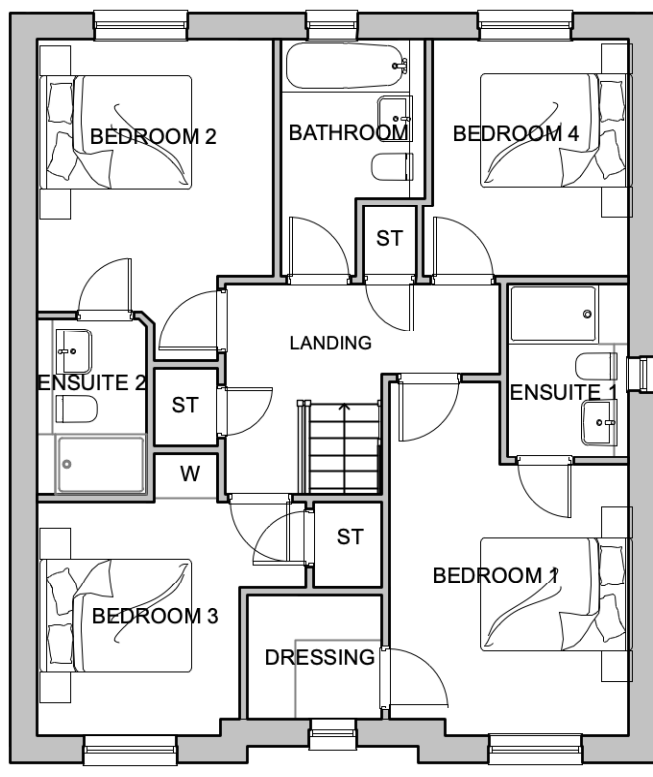

FIRST FLOOR PLAN



SIDE ELEVATION

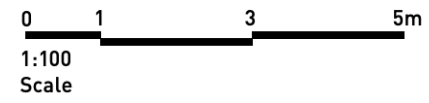

PLOTS: A: 5, 19
H: 3, 29

BERRY HILL ROAD, ADDERBURY - HENLEY ELEVATIONS AND FLOOR PLANS



Copyright Pegasus Planning Group Ltd. Crown copyright. All rights reserved. Ordnance Survey Copyright Licence number 100042993. Promap Licence number 100020449. Enmap51e Licence number 100031673 Standard OS licence rights conditions apply. Pegasus accepts no liability for any use of this document other than for its original purpose, or by the original client, or following Pegasus' express agreement to such use. T 0285 641717 www.pegasuspg.co.uk




FRONT ELEVATION




SIDE ELEVATION



REAR ELEVATION

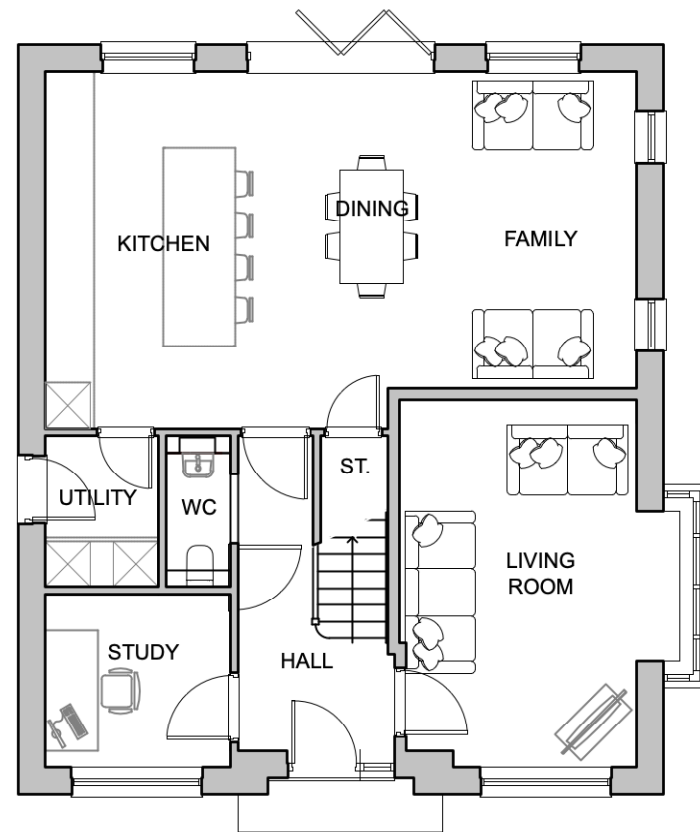

GROUND FLOOR PLAN

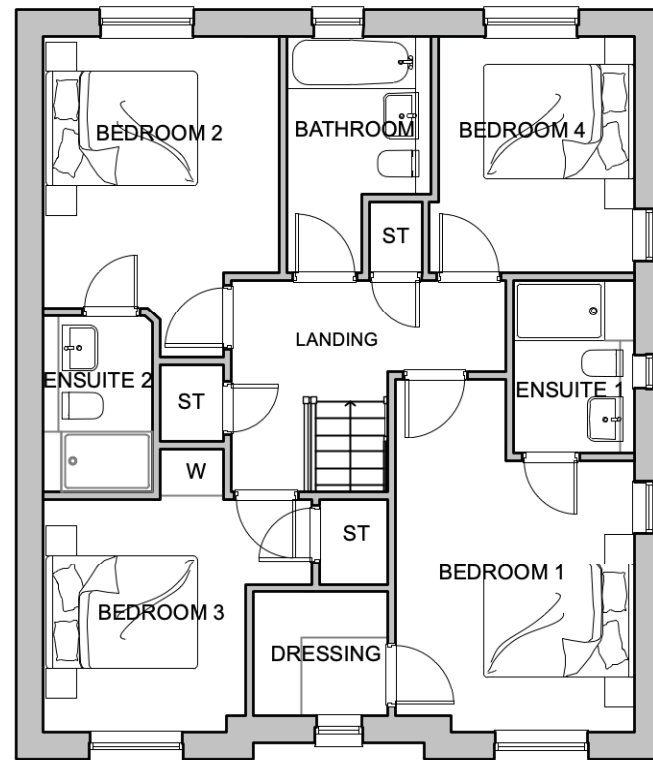

FIRST FLOOR PLAN



SIDE ELEVATION

PLOTS: A: 28
H:



BERRY HILL ROAD, ADDERBURY - HENLEY CT ELEVATIONS AND FLOOR PLANS



Copyright Pegasus Planning Group Ltd. Crown copyright. All rights reserved. Ordnance Survey Copyright Licence number 100042993. Frommap Licence number 100020449. EnmapSite Licence number 0100031673 Standard OS licence rights conditions apply. Pegasus accepts no liability for any use of this document other than for its original purpose, or by the original client, or following Pegasus' express agreement to such use. T 01285 641717 www.pegasuspg.co.uk




FRONT ELEVATION




SIDE ELEVATION



REAR ELEVATION

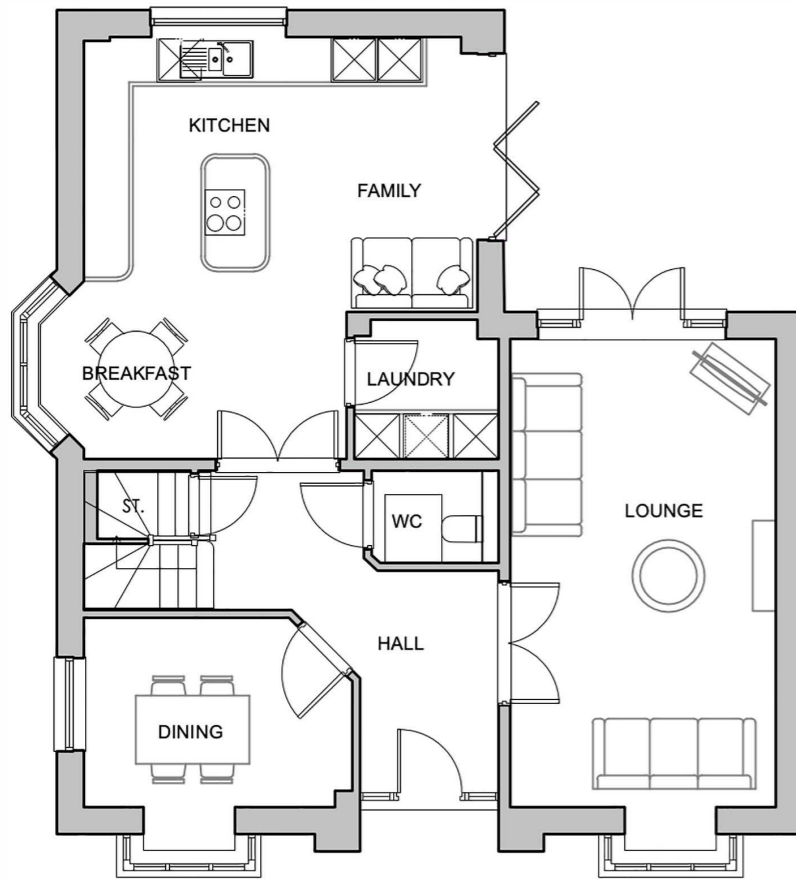


GROUND FLOOR PLAN

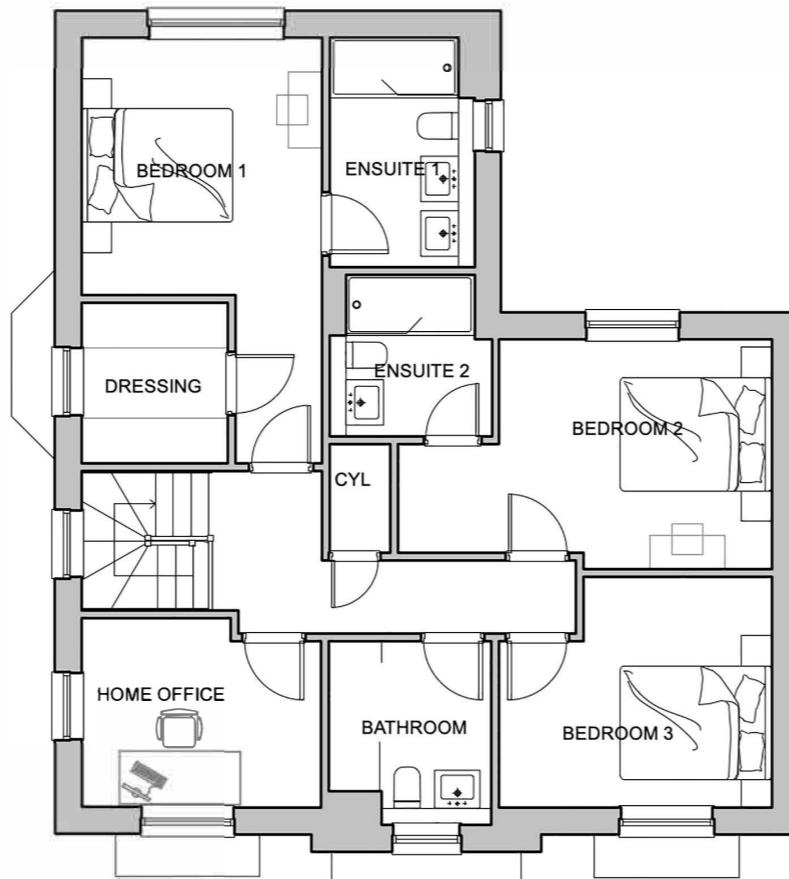

FIRST FLOOR PLAN



SIDE ELEVATION

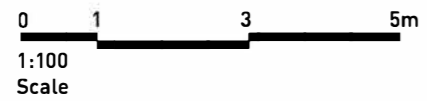

PLOTS: A: 23
H:

BERRY HILL ROAD, ADDERBURY - HALLOW ELEVATIONS AND FLOOR PLANS



Copyright Pegasus Planning Group Ltd. Crown copyright. All rights reserved. Ordnance Survey Copyright Licence number 10002092. Promap Licence number 10002049. EnmapSite Licence number 0100031673 Standard OS licence rights conditions apply. Pegasus accepts no liability for any use of this document other than for its original purpose, or by the original client, or following Pegasus' express agreement to such use. T 0285 641717 www.pegasuspp.co.uk



FRONT ELEVATION



SIDE ELEVATION



REAR ELEVATION




SIDE ELEVATION

PLOTS: A: 4
H:




BERRY HILL ROAD, ADDERBURY - BOURTON ELEVATIONS



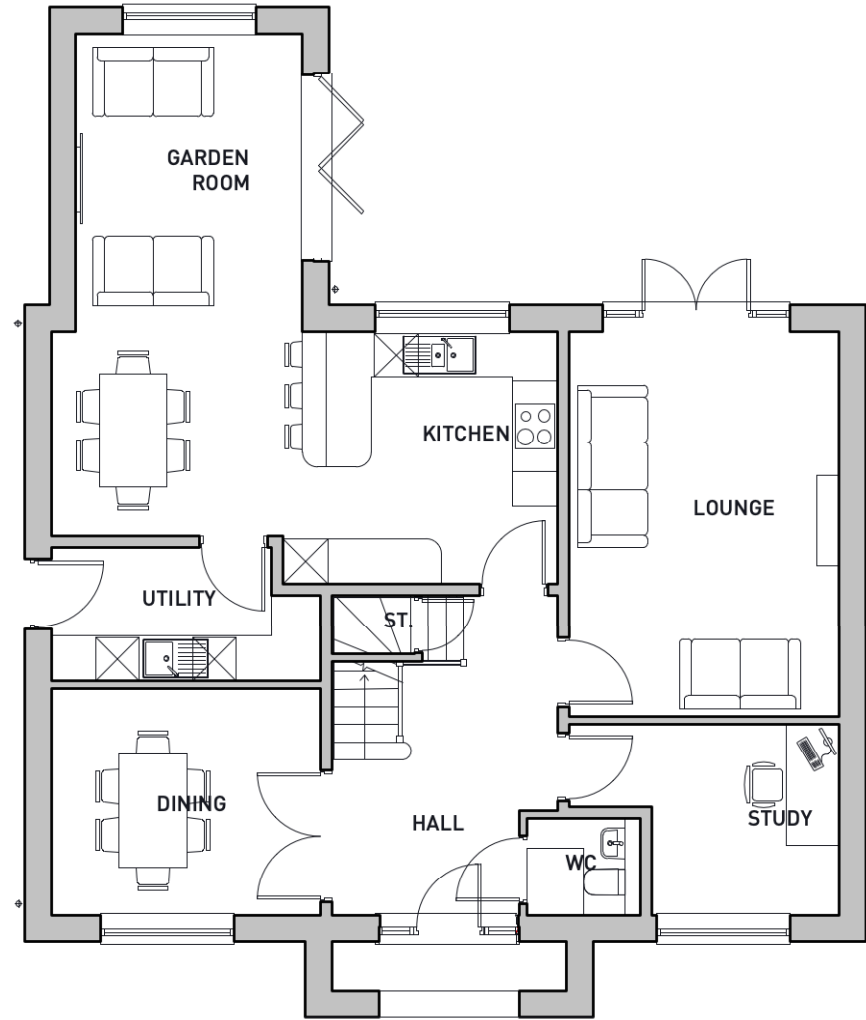


GROUND FLOOR PLAN

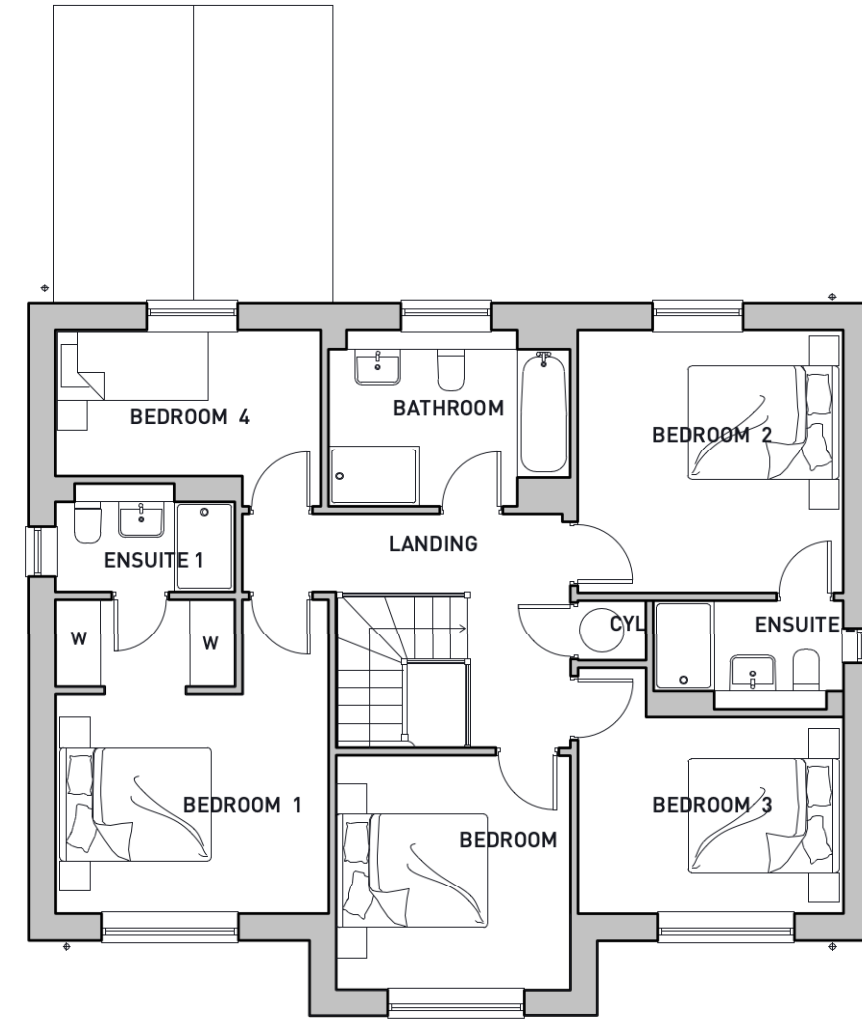

FIRST FLOOR PLAN

PLOTS: A: 4
H:

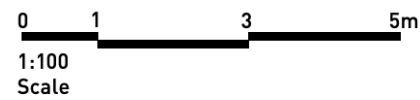

BERRY HILL ROAD, ADDERBURY - BOURTON FLOOR PLANS



Copyright Pegasus Planning Group Ltd. Crown copyright. All rights reserved. Ordnance Survey Copyright Licence number 100042992. Promap Licence number 100020449. EnmapSite Licence number 0100031673 Standard OS licence rights conditions apply. Pegasus accepts no liability for any use of this document other than for its original purpose, or by the original client, or following Pegasus' express agreement to such use. 01285 641717 www.pegasuspp.co.uk



FRONT ELEVATION



SIDE ELEVATION



REAR ELEVATION




SIDE ELEVATION

PLOTS: A: 2
H:




BERRY HILL ROAD, ADDERBURY - BOURTON ELEVATIONS



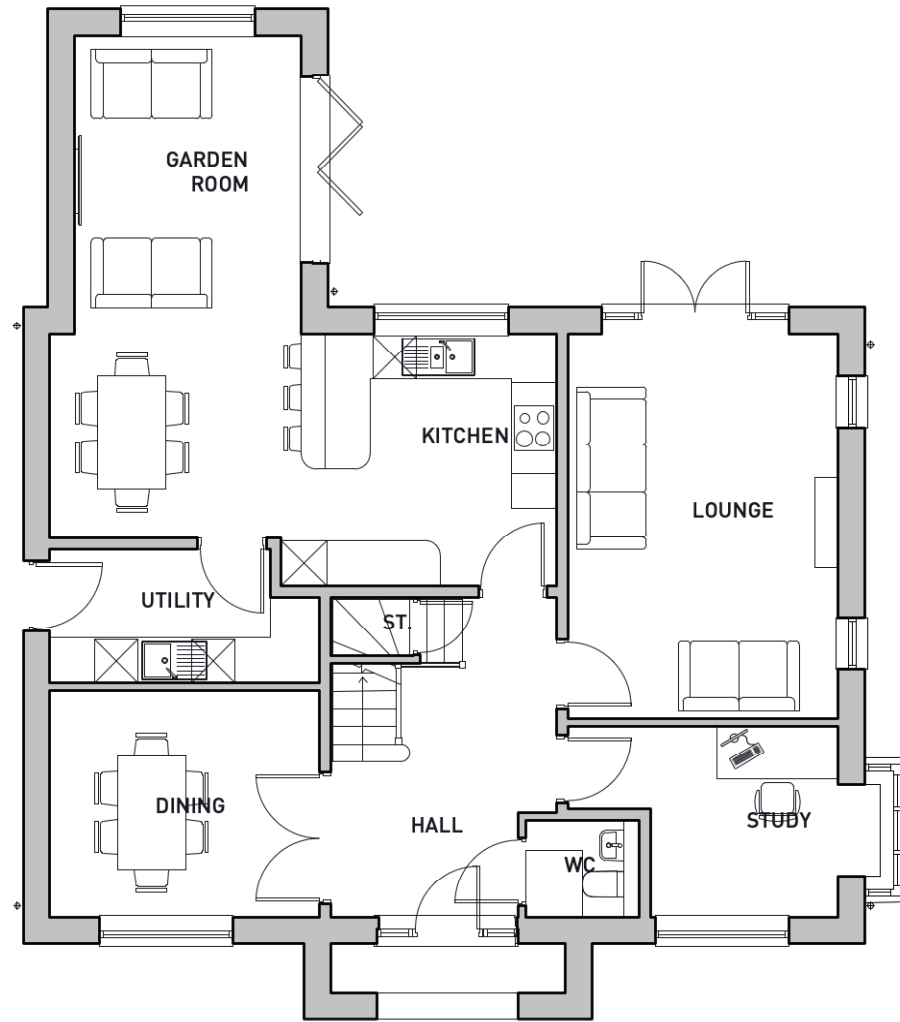


GROUND FLOOR PLAN

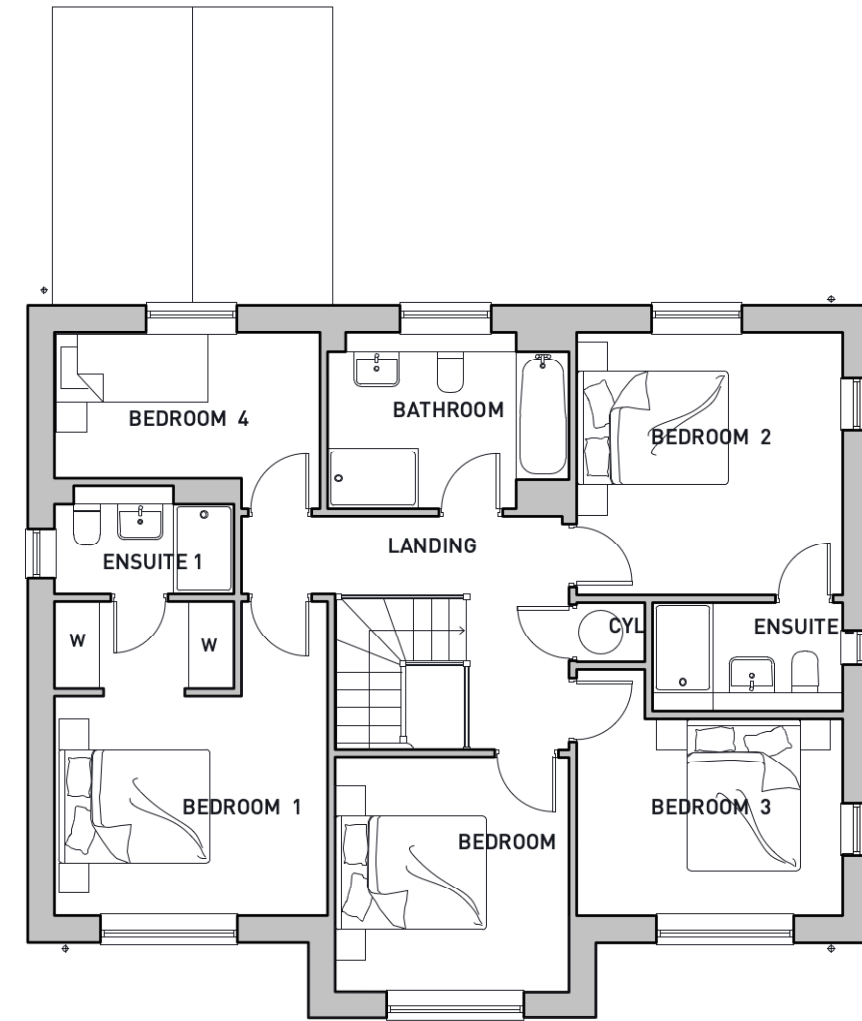

FIRST FLOOR PLAN

PLOTS: A: 2
H:

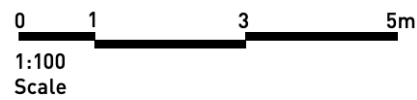

BERRY HILL ROAD, ADDERBURY - BOURTON CT FLOOR PLANS



Copyright Pegasus Planning Group Ltd. Crown copyright. All rights reserved. Ordnance Survey Copyright Licence number 100042092. Promap Licence number 100020449. Enmap51e Licence number 0100031673 Standard OS licence rights conditions apply. Pegasus accepts no liability for any use of this document other than for its original purpose, or by the original client, or following Pegasus' express agreement to such use. T 01285 641717 www.pegasuspg.co.uk



FRONT ELEVATION



SIDE ELEVATION



REAR ELEVATION



SIDE ELEVATION


PLOTS: A:
H: 25

0 1 3 5m
1:100
Scale


BERRY HILL ROAD, ADDERBURY - HANWELL ELEVATIONS

PLANNING | DESIGN | ENVIRONMENT | ECONOMICS | WWW.PEGASUSGROUP.CO.UK | TEAM/DRAWN BY CLU | APPROVED BY P.M: EJT | DATE: 30/08/22 | SCALE: 1:100 @ A3 | DRWG: P21-2984_02 SHEET NO: 12 REV: C | CLIENT: HAYFIELD HOMES |



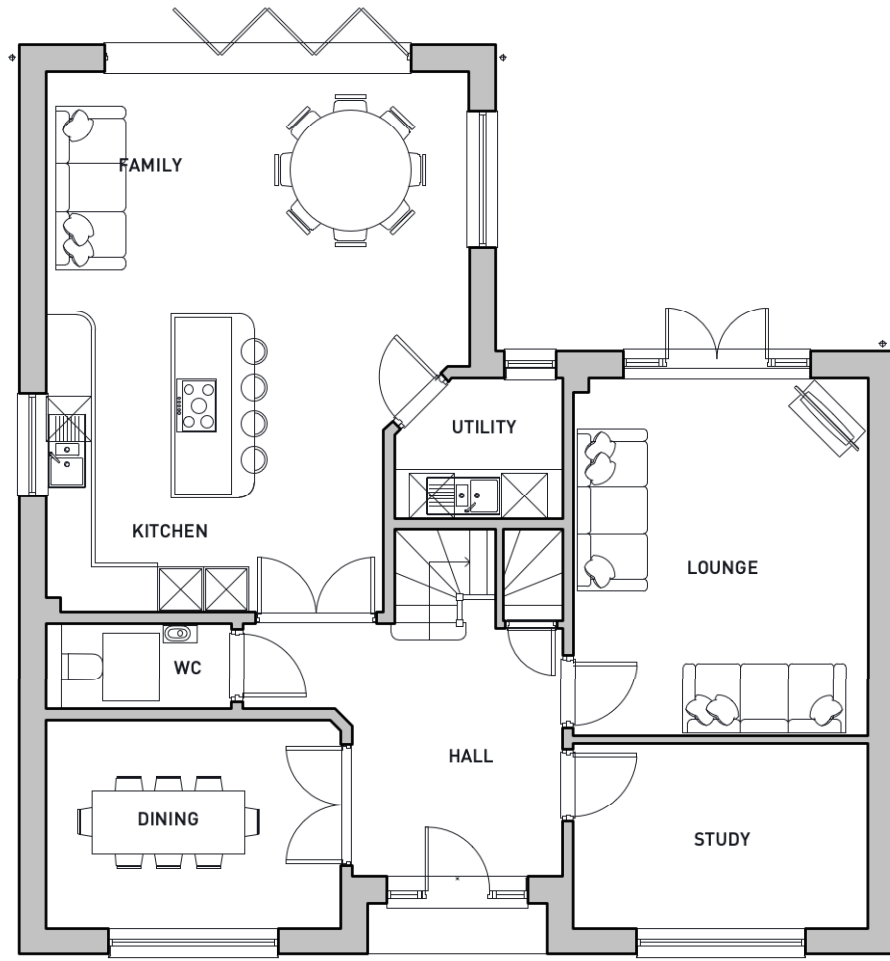


GROUND FLOOR PLAN

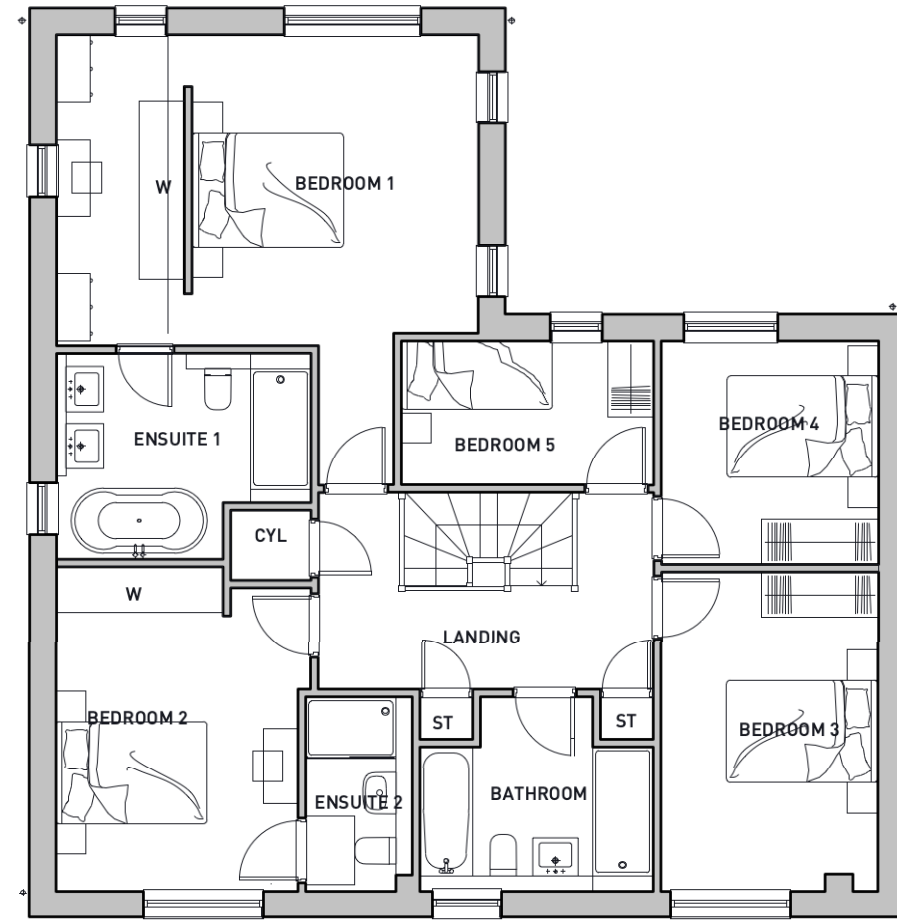

FIRST FLOOR PLAN

Copyright Pegasus Planning Group Ltd. Crown copyright. All rights reserved. Ordnance Survey Copyright Licence number 100042092. Promap Licence number 100020449. EnmapSite Licence number 0100031673 Standard OS licence rights conditions apply. Pegasus accepts no liability for any use of this document other than for its original purpose, or by the original client, or following Pegasus' express agreement to such use. T 01285 641717 www.pegasuspp.co.uk

PLOTS: A:
H: 25

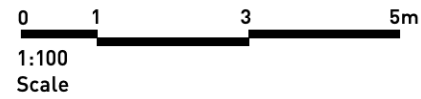

BERRY HILL ROAD, ADDERBURY - HANWELL FLOOR PLANS



Copyright Pegasus Planning Group Ltd. Crown copyright. All rights reserved. Ordnance Survey Copyright Licence number 100042092. Promap Licence number 100020449. EnmapSite Licence number 0100031673 Standard OS licence rights conditions apply. Pegasus accepts no liability for any use of this document other than for its original purpose, or by the original client, or following Pegasus' express agreement to such use. T 01285 641717 www.pegasuspg.co.uk



FRONT ELEVATION



SIDE ELEVATION




REAR ELEVATION




SIDE ELEVATION

PLOTS: A: 33
H: 1

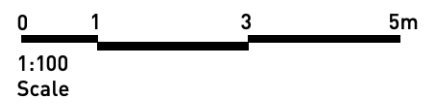


BERRY HILL ROAD, ADDERBURY - HANWELL CT ELEVATIONS



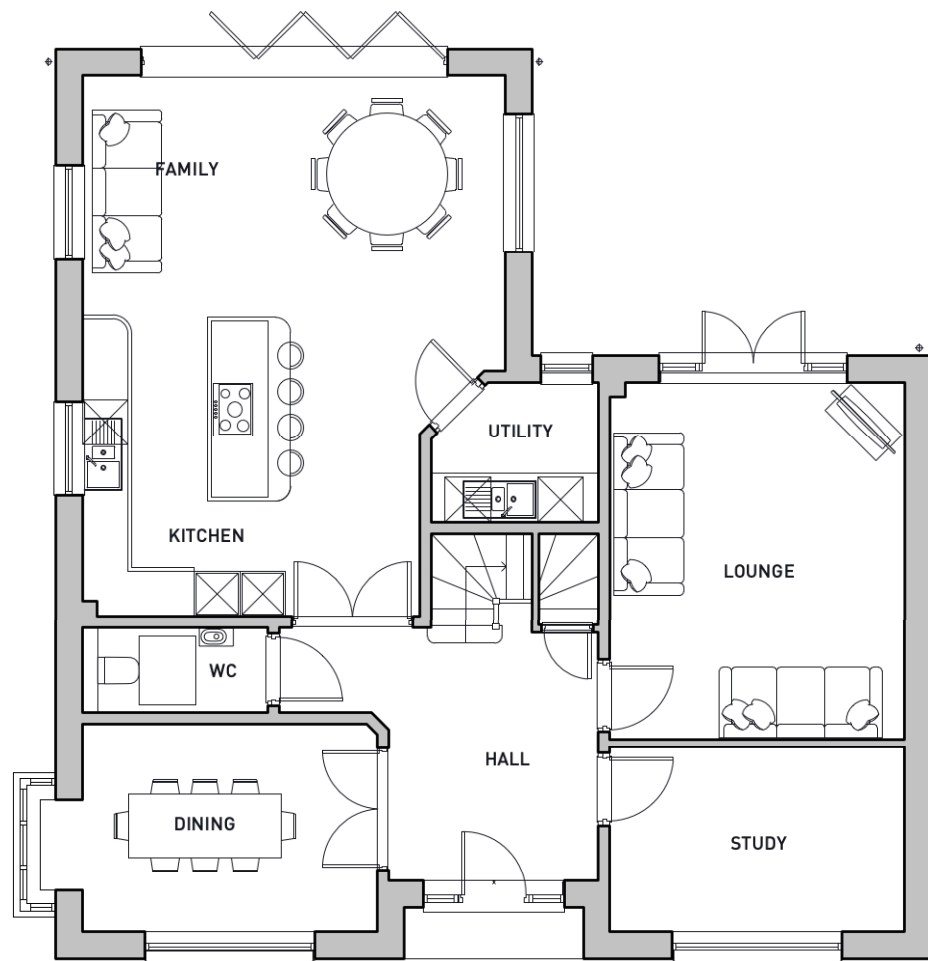

GROUND FLOOR PLAN

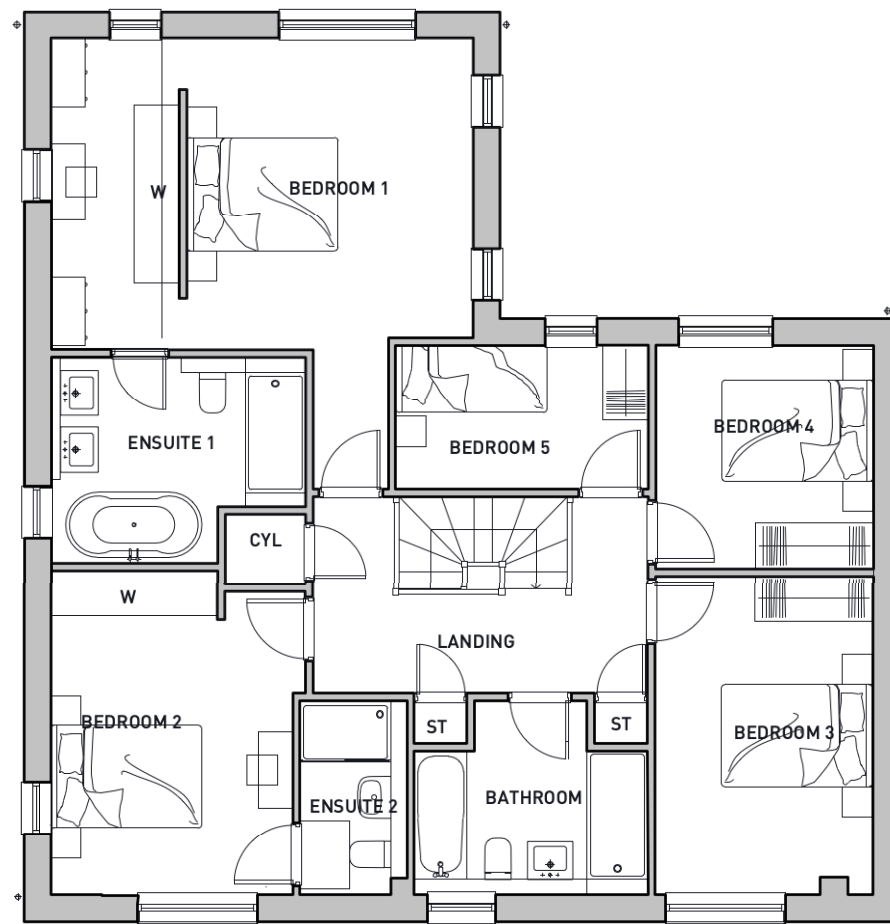

FIRST FLOOR PLAN

PLOTS: A: 33
H: 1



BERRY HILL ROAD, ADDERBURY - HANWELL CT FLOOR PLANS



Copyright Pegasus Planning Group Ltd. Crown copyright. All rights reserved. Ordnance Survey Copyright Licence number 100042992. Promap Licence number 100020449. EnmapSite Licence number 0100031673 Standard OS licence rights conditions apply. Pegasus accepts no liability for any use of this document other than for its original purpose, or by the original client, or following Pegasus' express agreement to such use. 01285 641717 www.pegasuspp.co.uk



FRONT ELEVATION



SIDE ELEVATION



REAR ELEVATION



SIDE ELEVATION

PLOTS: A: 24, 30, 34
H:




BERRY HILL ROAD, ADDERBURY - EATON V1 CT ELEVATIONS





GROUND FLOOR PLAN

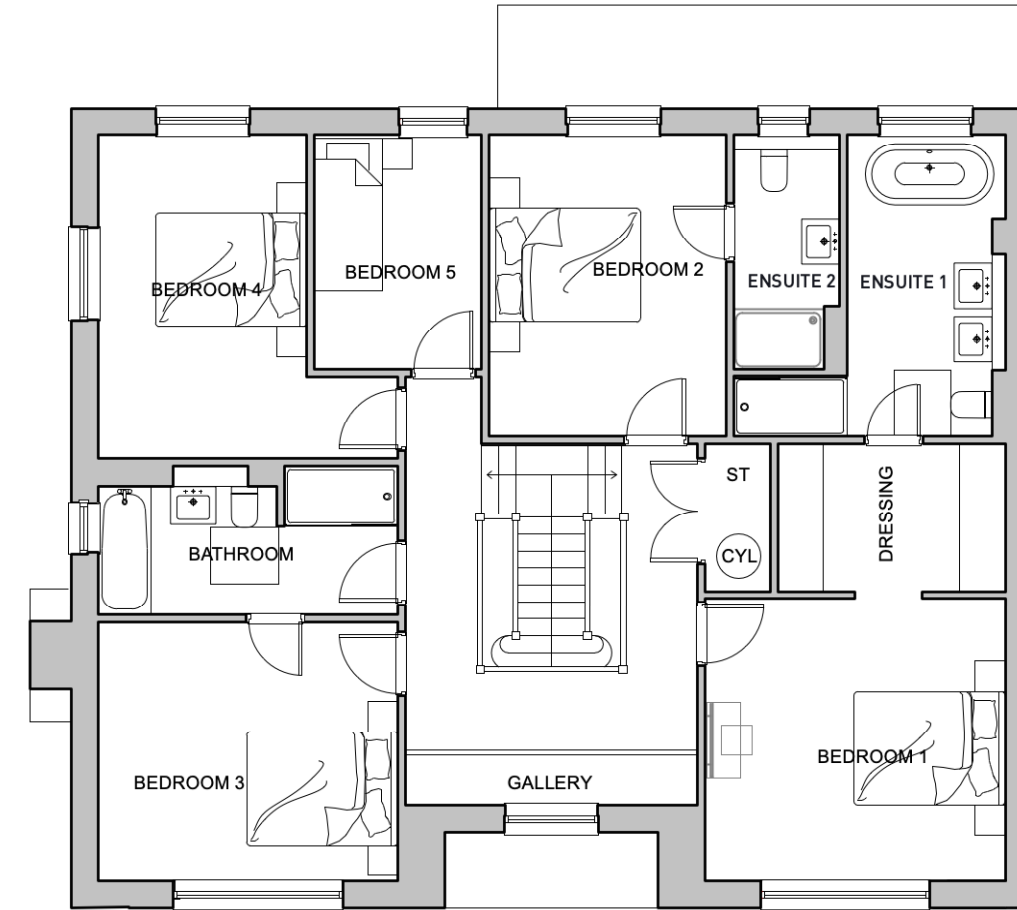

FIRST FLOOR PLAN

PLOTS: A: 24, 30, 34
H:



BERRY HILL ROAD, ADDERBURY - EATON V1 CT ELEVATIONS



Copyright Pegasus Planning Group Ltd. Crown copyright. All rights reserved. Ordnance Survey Copyright Licence number 100042093. Promap Licence number 100020449. EmapSite Licence number 0100031673 Standard OS licence rights conditions apply. Pegasus accepts no liability for any use of this document other than for its original purpose, or by the original client, or following Pegasus' express agreement to such use. T 0285 641717 www.pegasuspp.co.uk

Copyright Pegasus Planning Group Ltd. Crown copyright. All rights reserved. Ordnance Survey Copyright Licence number 100042092. Promap Licence number 100020449. EnmapSite Licence number 0100831673 Standard OS licence rights conditions apply. Pegasus accepts no liability for any use of this document other than for its original purpose, or by the original client, or following Pegasus' express agreement to such use. T 01285 641717 www.pegasuspg.co.uk



FRONT ELEVATION



SIDE ELEVATION



REAR ELEVATION



SIDE ELEVATION


PLOTS: A: 31
H: 32, 35




1:100
Scale

BERRY HILL ROAD, ADDERBURY - EATON V2 ELEVATIONS




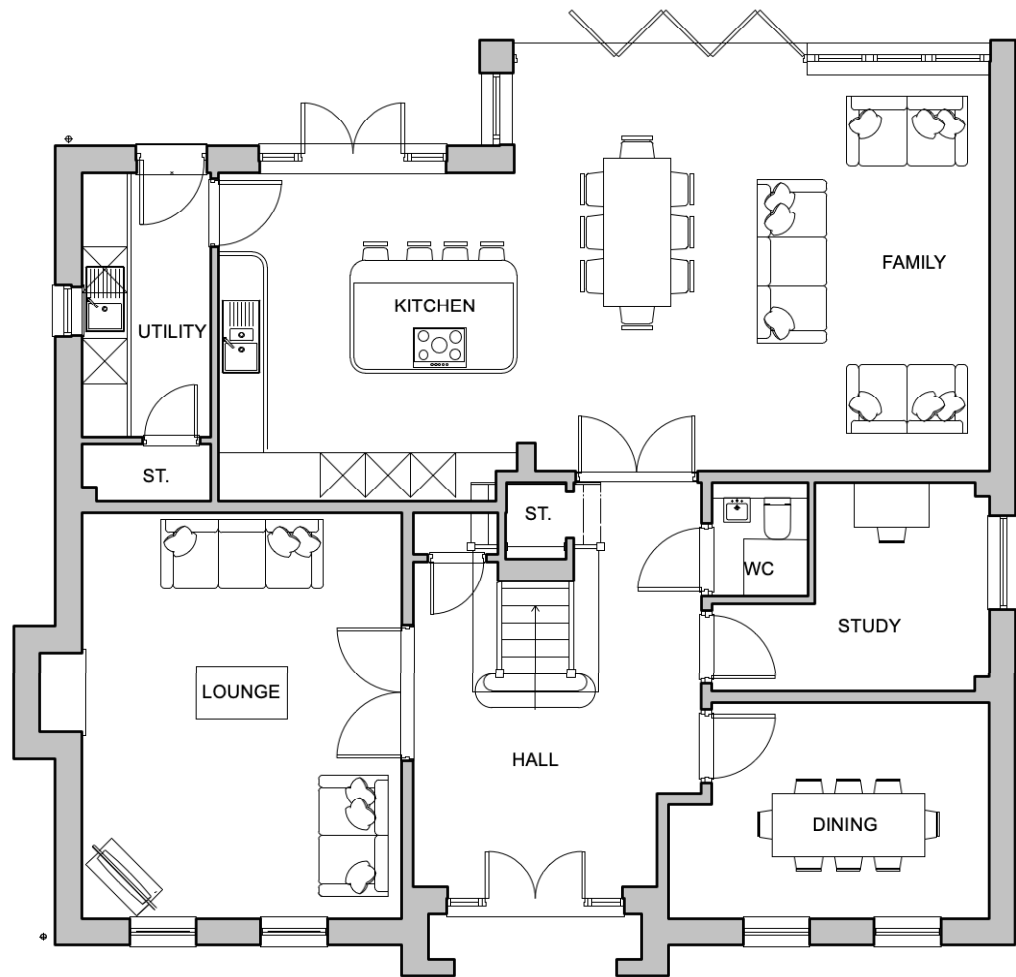

GROUND FLOOR PLAN

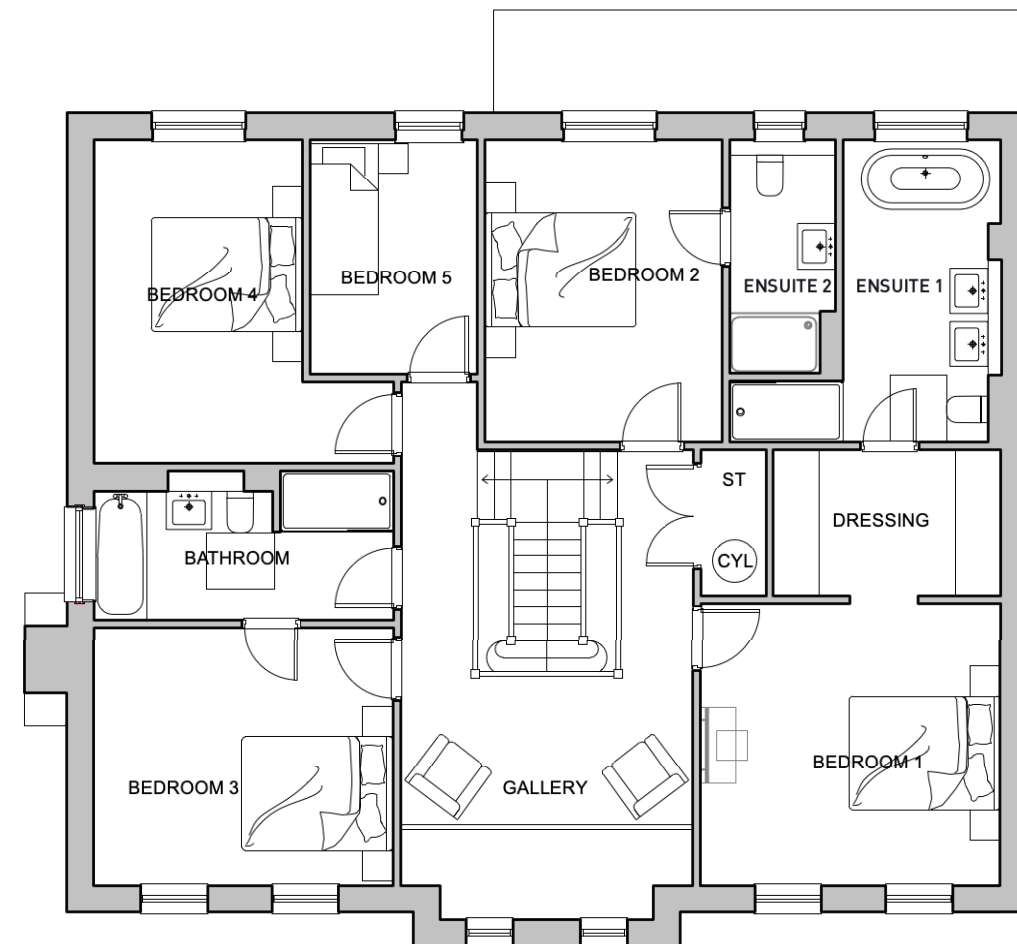

FIRST FLOOR PLAN

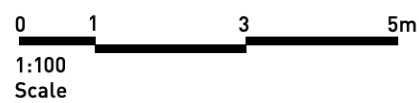

PLOTS: A: 31
H: 32, 35

BERRY HILL ROAD, ADDERBURY - EATON V2 FLOOR PLANS




AFFORDABLE

Copyright Pegasus Planning Group Ltd. Crown copyright. All rights reserved. Ordnance Survey Copyright Licence number 100042093. Promap Licence number 100020448. EmapSive Licence number 0100031673. Standard OS licence rights conditions apply. Pegasus accepts no liability for any use of this document other than for its original purpose, or by the original client, or following Pegasus' express agreement to such use. T 01285 641717 www.pegasusgg.co.uk




FRONT/ REAR ELEVATION


SIDE ELEVATION

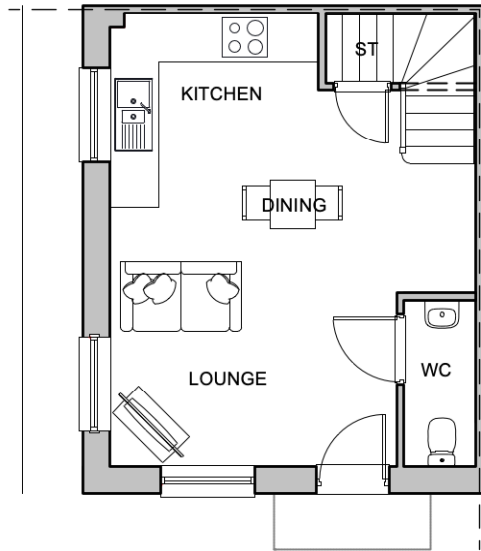

GROUND FLOOR PLAN

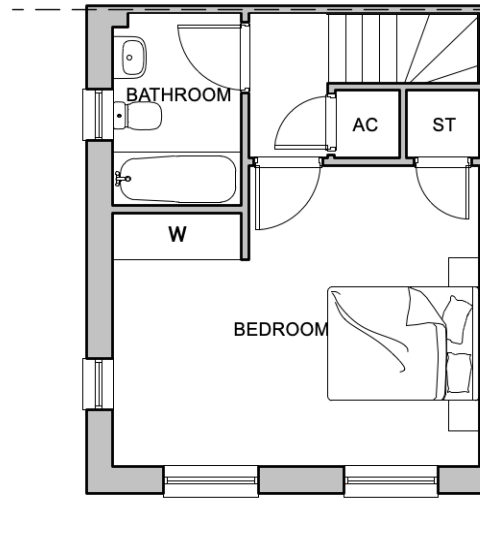

FIRST FLOOR PLAN

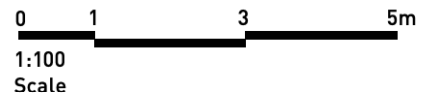

PLOTS: A: 11-14
H:


BERRY HILL ROAD, ADDERBURY - 1BED ELEVATIONS AND FLOOR PLANS



Copyright Pegasus Planning Group Ltd. Crown copyright. All rights reserved. Ordnance Survey Copyright Licence number 100042093. Promap Licence number 100020449. Enaps/ie Licence number 100031673. Standard OS licence rights conditions apply. Pegasus accepts no liability for any use of this document other than for its original purpose, or by the original client, or following Pegasus' express agreement to such use. T: 01285 641717 www.pegasuspg.co.uk




FRONT ELEVATION
STANTON

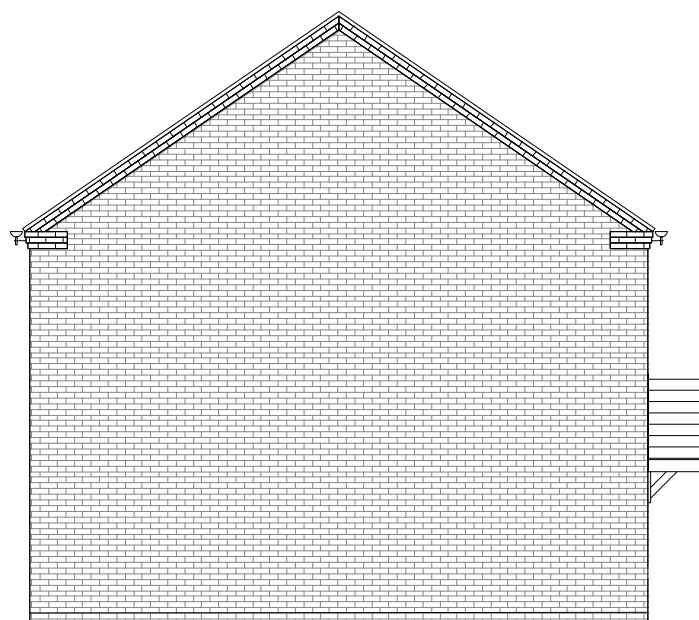


SIDE ELEVATION




REAR ELEVATION

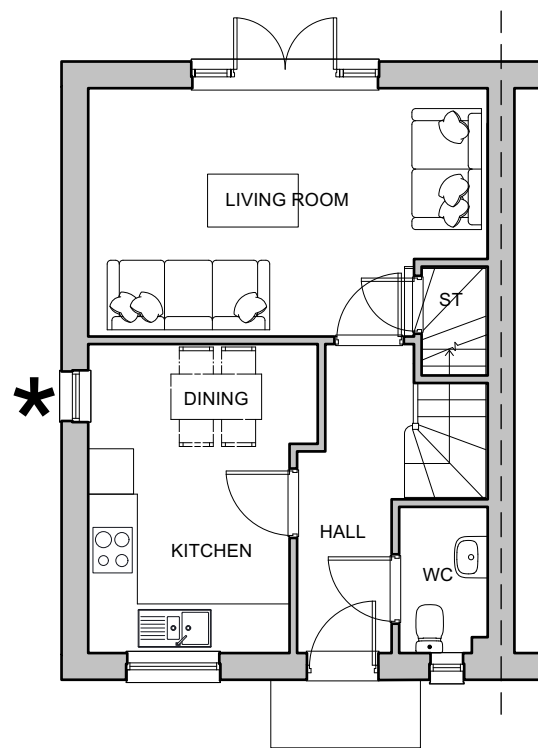

GROUND FLOOR
PLAN
GIA = 79sqm

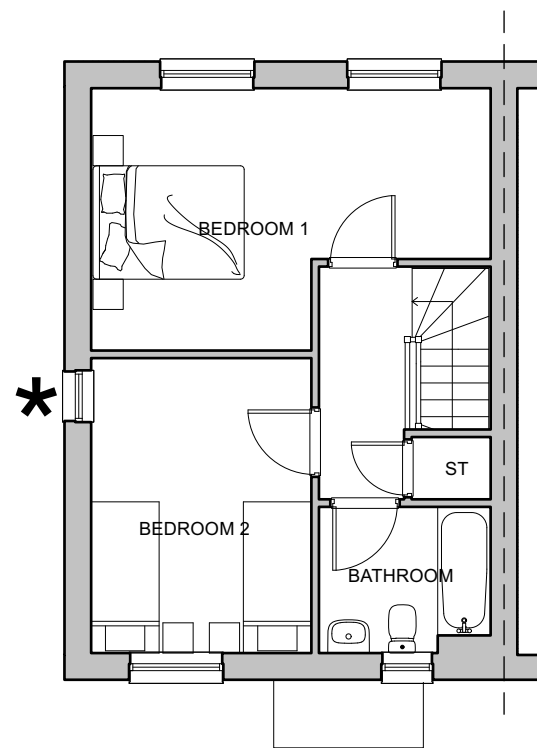

FIRST FLOOR PLAN

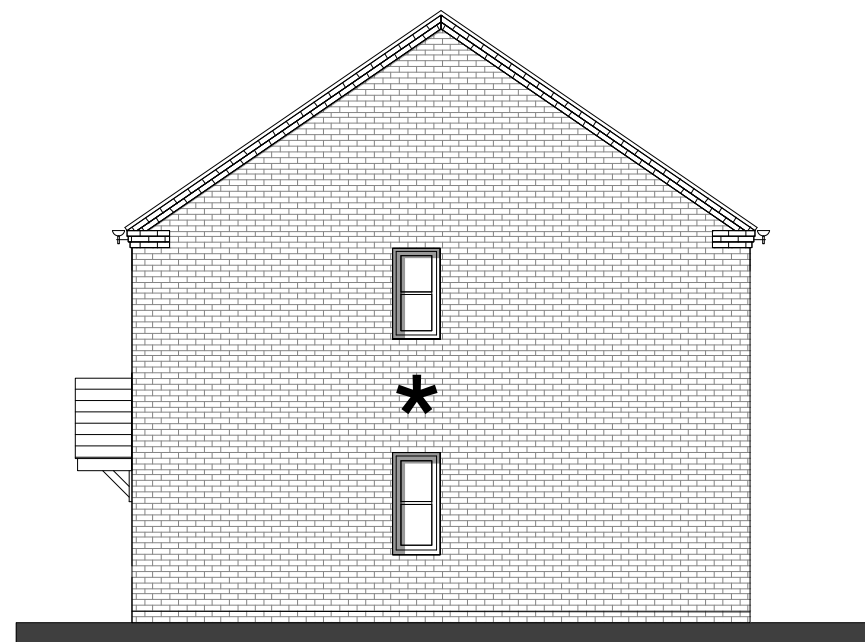

SIDE ELEVATION

* SIDE WINDOWS
TO PLOT 15 ONLY

PLOTS: A: 7, 10, 15
H: 6, 8, 9, 15


0 1 3 5m

1:100
Scale

BERRY HILL ROAD, ADDERBURY - A2+ V1 ELEVATIONS AND FLOOR PLANS




Copyright Pegasus Planning Group Ltd. Crown copyright. All rights reserved. Ordnance Survey Copyright Licence number 100042093. Promap Licence number 100020449. EnamS/ie Licence number 100031673. Standard OS licence rights conditions apply. Pegasus accepts no liability for any use of this document other than for its original purpose, or by the original client, or following Pegasus' express agreement to such use. T: 01285 641717 www.pegasuspg.co.uk

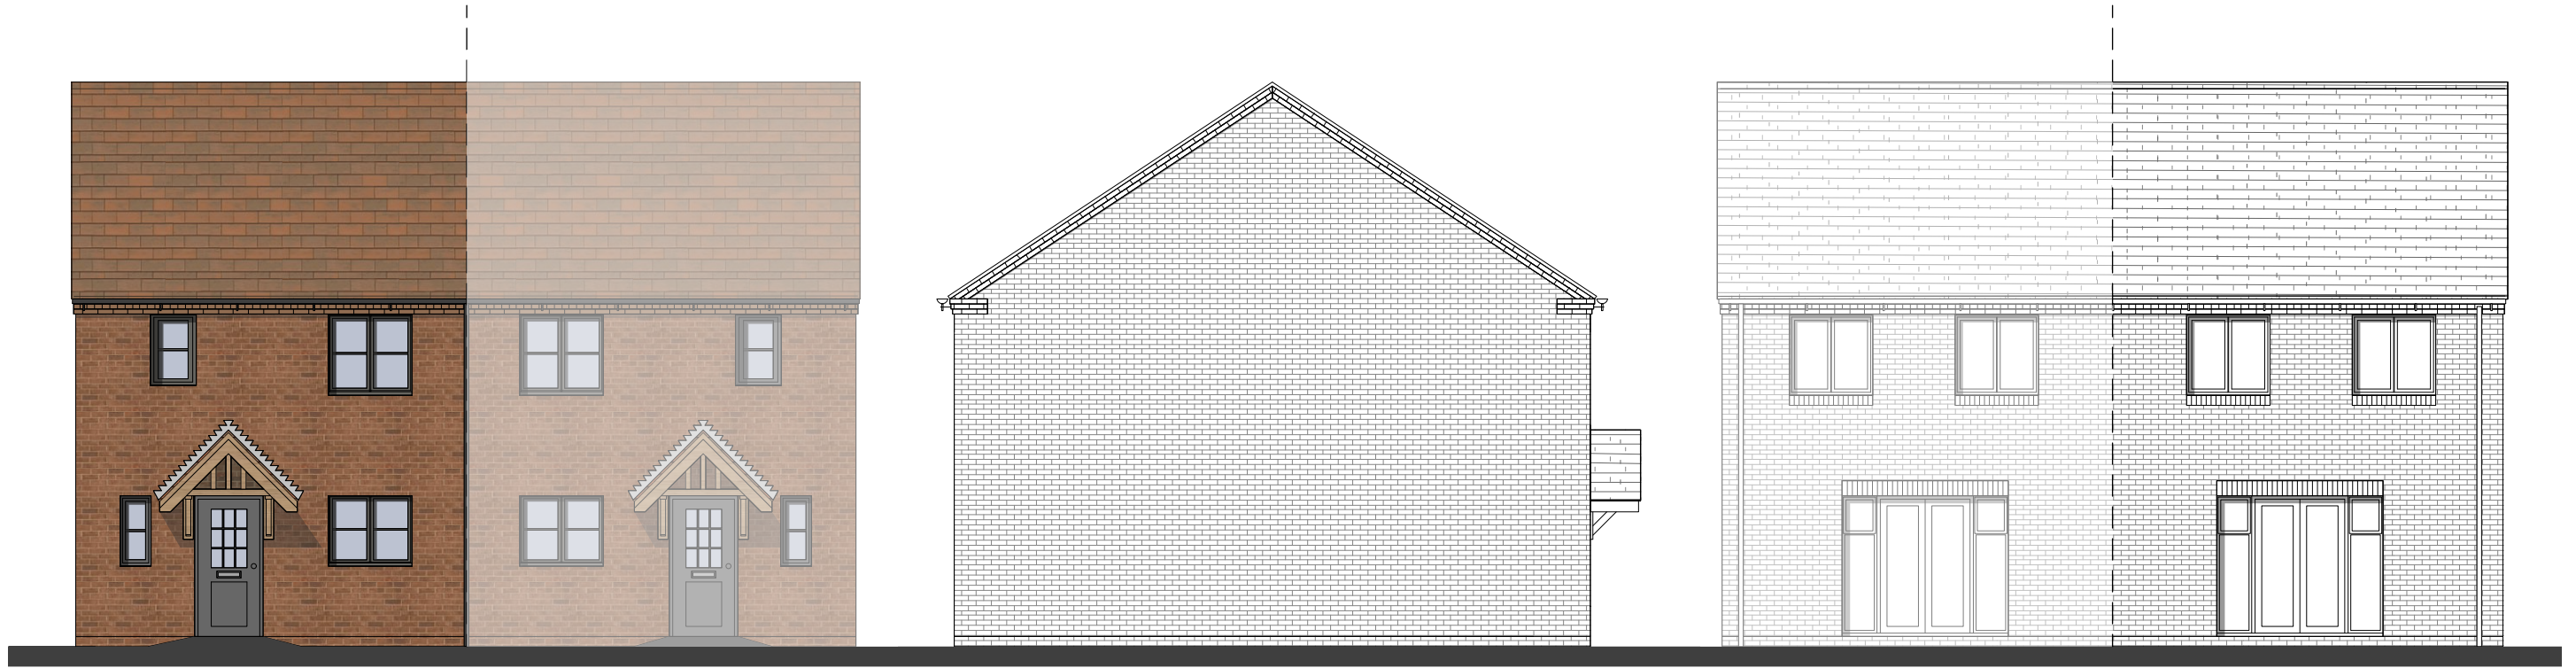


FRONT ELEVATION

SIDE ELEVATION


REAR ELEVATION

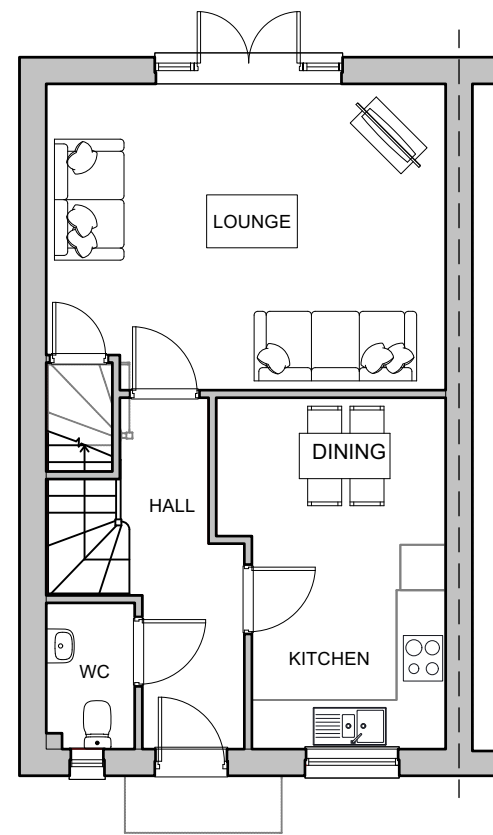

GROUND FLOOR PLAN
GIA = 93sqm

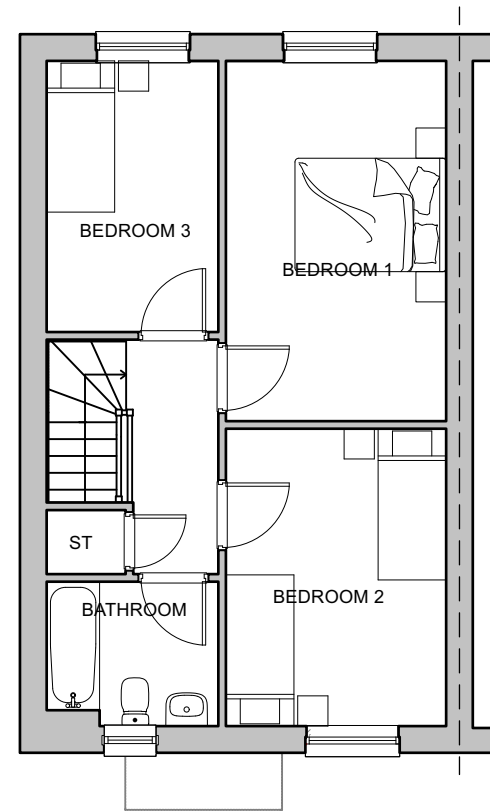

FIRST FLOOR PLAN

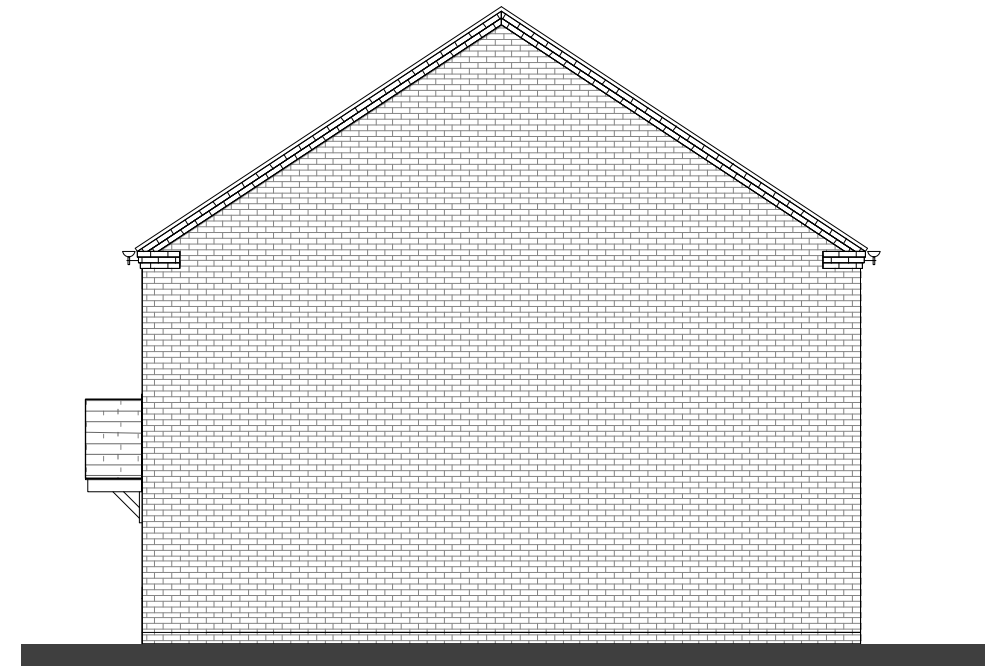

SIDE ELEVATION

PLOTS: A: 39
H: 38

0 1 3 5m
1:100
Scale

BERRY HILL ROAD, ADDERBURY - A3+ V1 ELEVATIONS AND FLOOR PLANS




Copyright Pegasus Planning Group Ltd. Crown copyright. All rights reserved. Ordnance Survey Copyright Licence number 100042093. Pegasus accepts no liability for any use of this document other than for its original purpose, or by the original client, or following Pegasus' express agreement to such use. T 01285 641717 www.pegasuspg.co.uk




FRONT ELEVATION




SIDE ELEVATION

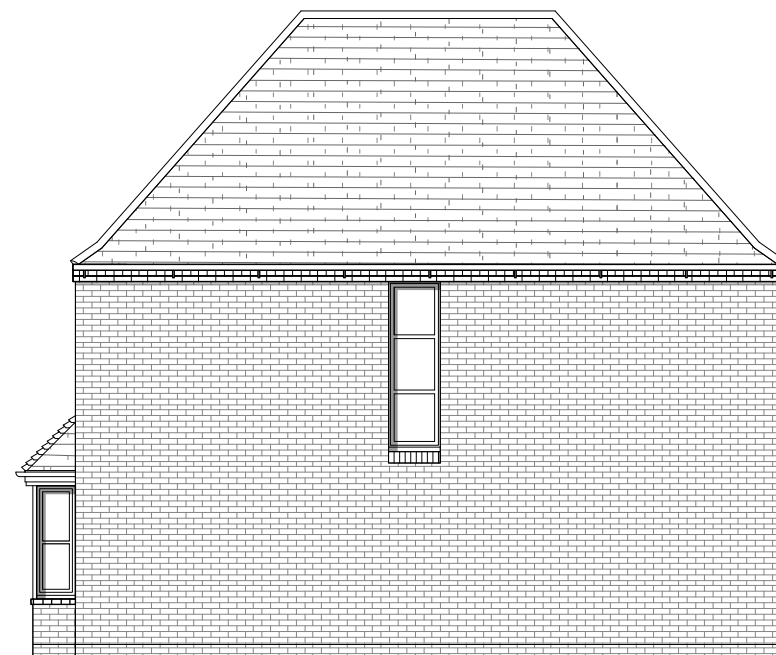

REAR ELEVATION

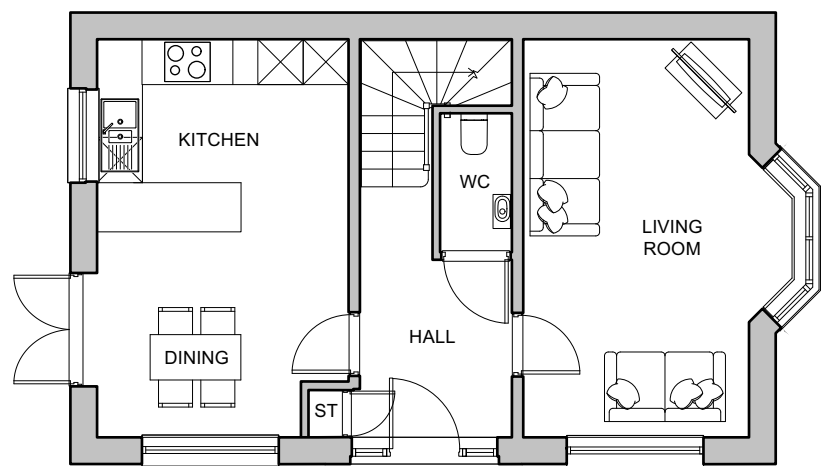

GROUND FLOOR PLAN

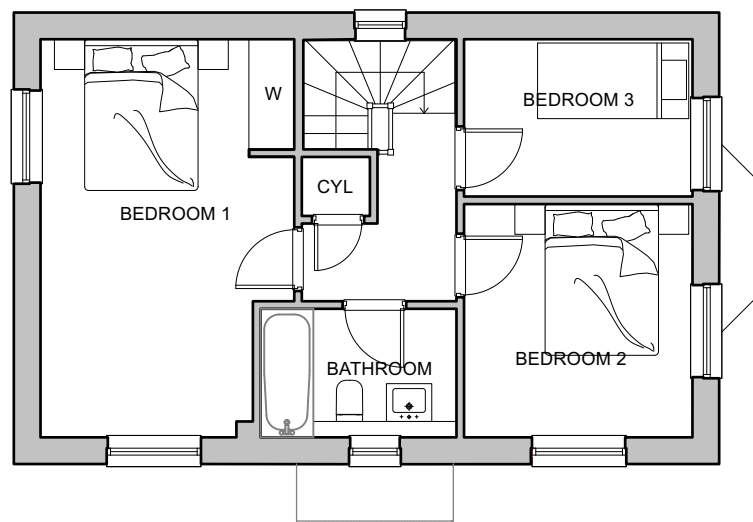


FIRST FLOOR PLAN




SIDE ELEVATION

PLOTS: A: 40
H:

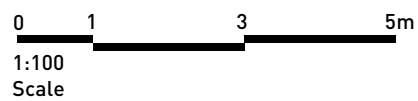

BERRY HILL ROAD, ADDERBURY - 3B ELEVATIONS AND FLOOR PLANS




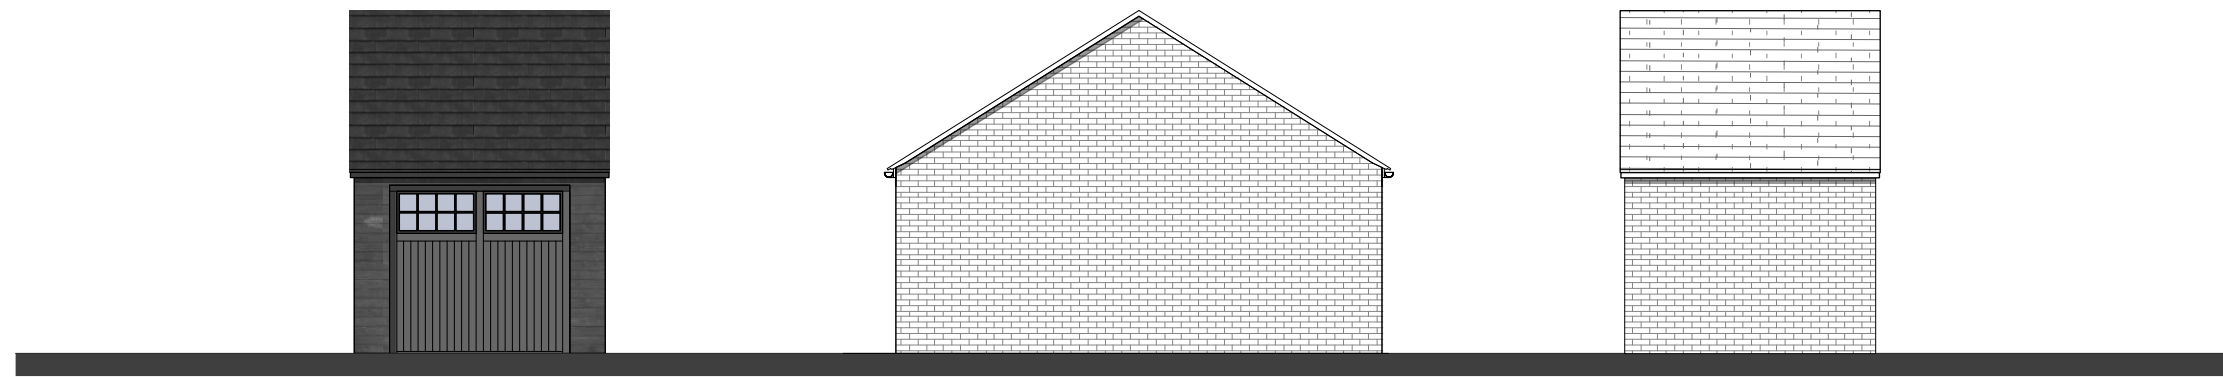


FRONT ELEVATION

SIDE ELEVATION


REAR ELEVATION

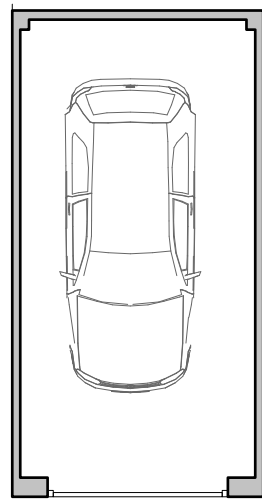

FLOOR PLAN

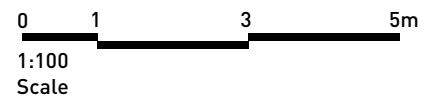


BERRY HILL ROAD, ADDERBURY - SINGLE GARAGE ELEVATIONS AND FLOOR PLANS

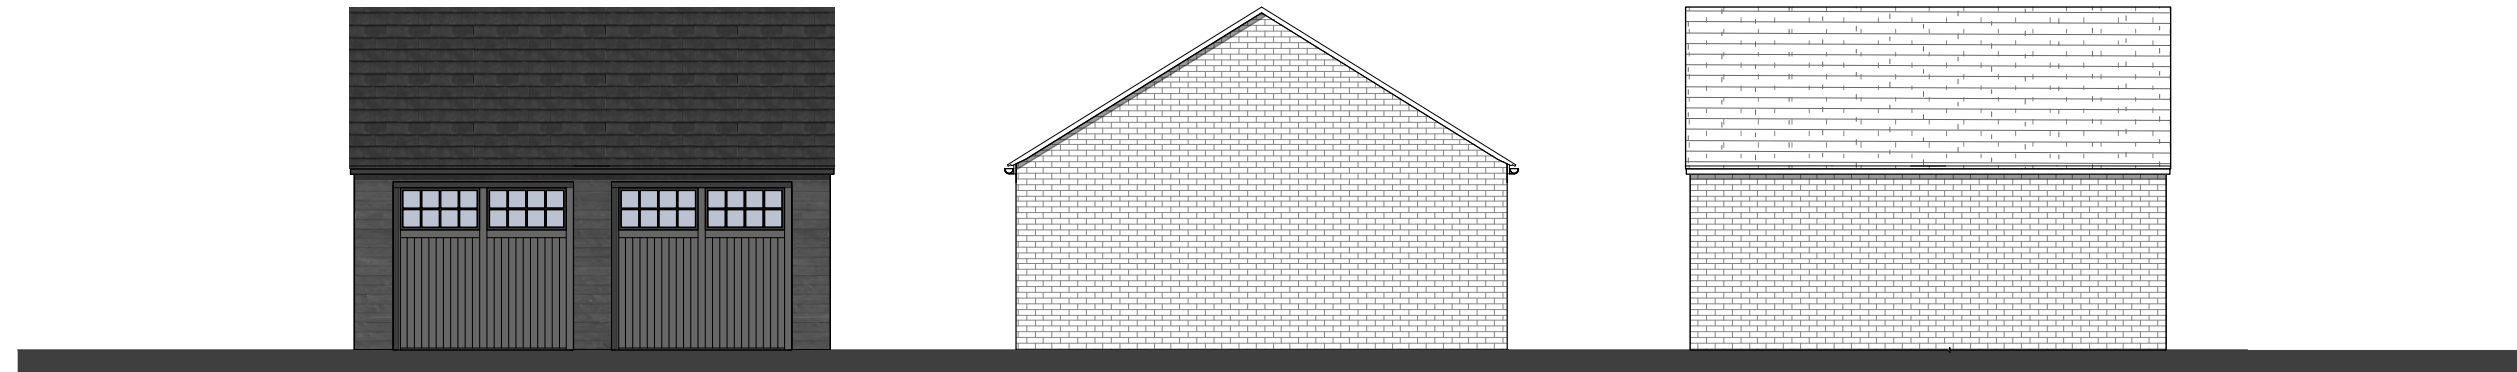

FRONT ELEVATION

SIDE ELEVATION

REAR ELEVATION

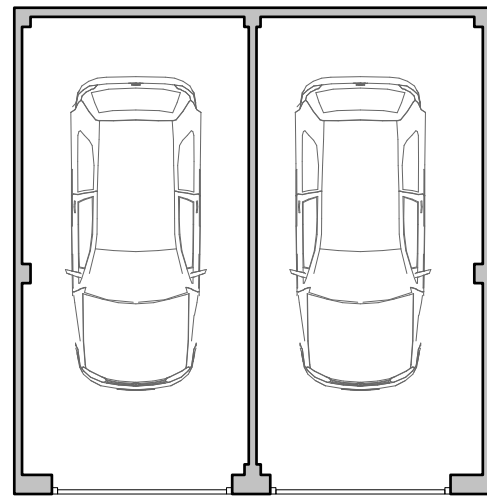

FLOOR PLAN




BERRY HILL ROAD, ADDERBURY - DOUBLE GARAGE ELEVATIONS AND FLOOR PLANS


Copyright Pegasus Planning Group Ltd. Crown copyright. All rights reserved. Ordnance Survey Copyright Licence number 100042093. Promap Licence number 100020449. EmapS/He Licence number 0100031673. Standard OS licence rights conditions apply. Pegasus accepts no liability for any use of this document other than for its original purpose, or by the original client, or following Pegasus' express agreement to such use. T 01285 641717 www.pegasuspg.co.uk




FRONT ELEVATION

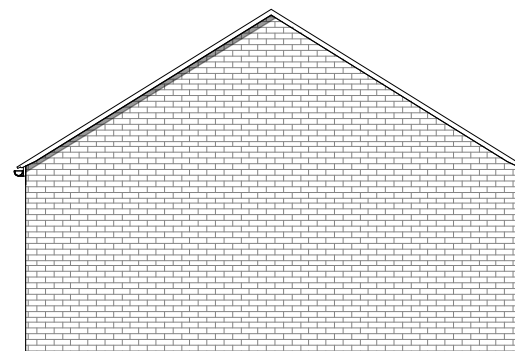


SIDE ELEVATION

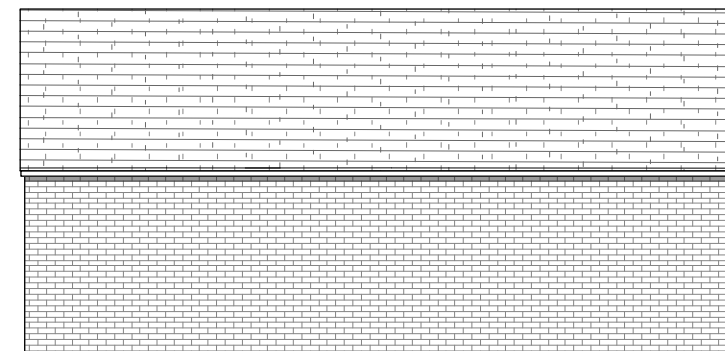

FRONT ELEVATION

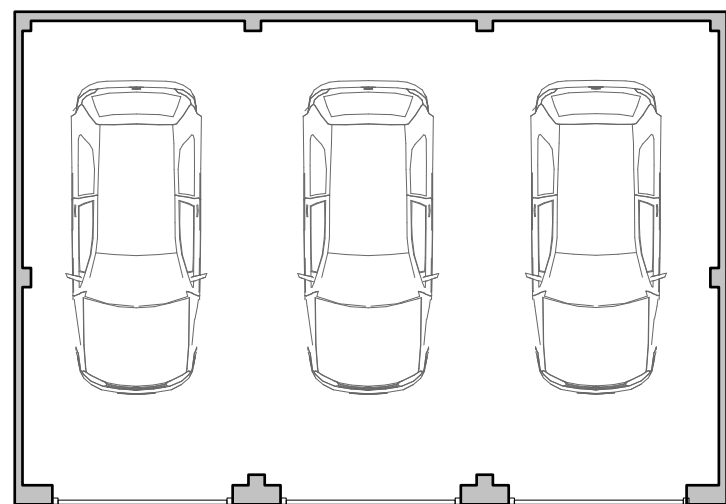

FLOOR PLAN

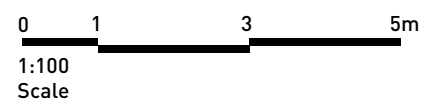


BERRY HILL ROAD, ADDERBURY - TRIPLE/ SALES GARAGE ELEVATIONS AND FLOOR PLANS




FRONT ELEVATION




SIDE ELEVATION

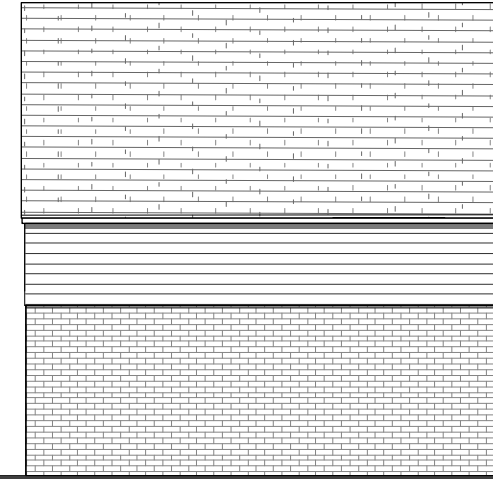


REAR ELEVATION

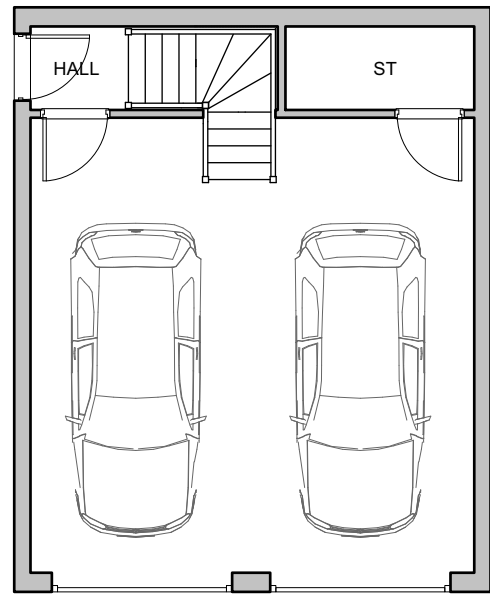


GROUND FLOOR PLAN

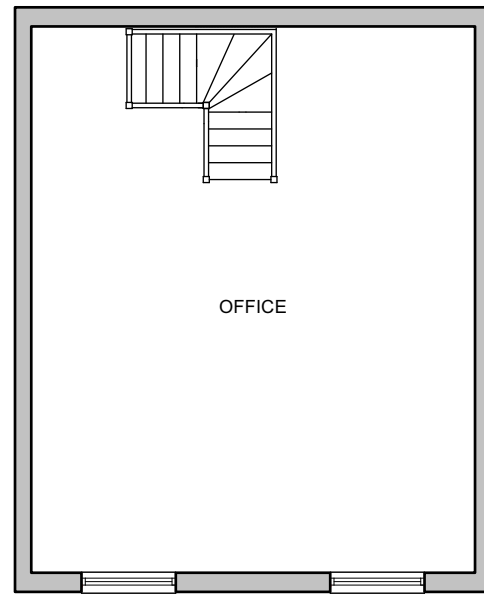

FIRST FLOOR PLAN

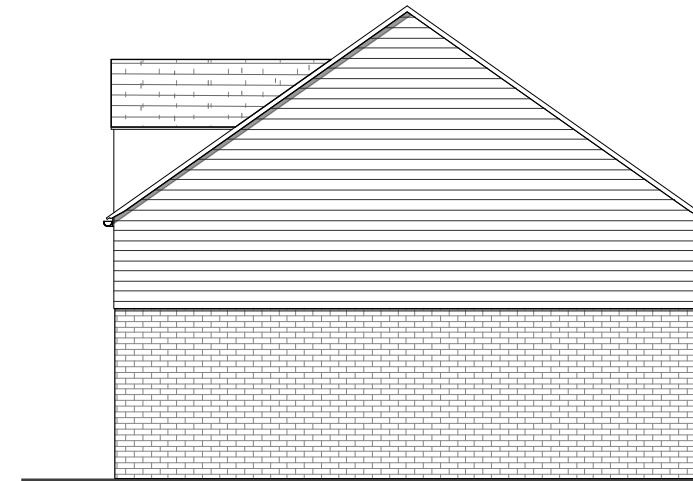

SIDE ELEVATION

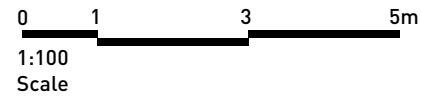

BERRY HILL ROAD, ADDERBURY - OFFICE OVER GARAGE ELEVATIONS AND FLOOR PLANS

www.pegasusgroup.co.uk



Pegasus Group
Pegasus House
Querns Business Centre
Whitworth Road
Cirencester
Glos
GL7 1RT

Telephone: 01285 641717

COPYRIGHT The contents of this document must not be copied or reproduced in whole or in part without the written consent of Pegasus Planning Group.

Crown copyright. All rights reserved, Licence number 100042093.