

**KEY**

**WALL MATERIALS**

- RED BRICK - RICHMOND SMOKED RED
- STONE - BEKSTONE - IRONSTONE TUMBLED
- BLACK WEATHER BOARDING
- STONE FACADE - BEKSTONE - IRONSTONE TUMBLED
- BLACK WEATHER BOARDING


**ROOF MATERIALS**

- MARLEY ASHMORE - SMOOTH GREY
- MARLEY ASHMORE - OLD ENGLISH DARK RED

FACIAS - DARK GREY  
 WINDOWS - DARK GREY  
 RAINWATER PIPES - BLACK  
 PLEASE REFER TO HOUSE TYPE PACK FOR FURTHER DETAILS



Pegasus Design is a registered company in the UK. All rights reserved. 

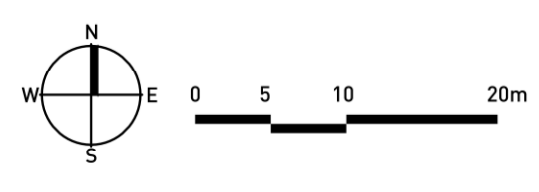

**BERRY HILL ROAD, ADDERBURY - MATERIALS PLAN**

