
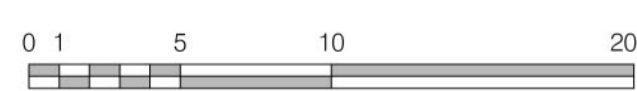


Key:

1800mm Hoop Top Fence (Non Climbable) - - - - -

900mm Hoop Top Fence - - - - -

1800mm Close Boarded Fence - - - - -

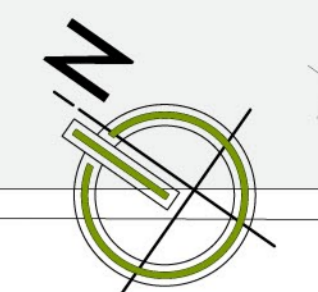

Revision	Date	Description	Drawn
Rev			

Client				MERCIAN GROUP			
Project				CARE HOME DEVELOPMENT AT LONGFORD PARK ROAD, BODICOTE, OX15 4AD			
Drawing				BOUNDARY TREATMENT PLAN			
Scale	Date	Drawn	Checked				
1:250 @ A1	04.11.2022	ZK	MP				
Job No.	Dwg No.	Revision	Status				
5196	PL13		PLANNING				



This drawing is covered by copyright which remains with KWL Architects Ltd. and must not be reproduced in any form without their express permission. This drawing should not be scaled for construction purposes, use figured dimensions only.

KWL Architects
Poplar House Hazell Drive
Newport S.Wales NP108FY
T.+44 (0)1633 81 71 71
www.kwlarchitects.co.uk