

SECTION AA THROUGH PROPOSED PADDLE COURT AND ASSOCIATED TREE BELTS AND HEDGES  
SCALE 1:50

NATIVE SCREEN / SHELTER BELT OF ACER CAMPESTRIS, ILEX AQUIFOLIUM, CRATAEGUS OXYCALYPTA AND PRUNUS PADUS. PLANTED AT APPROX 2M CENTRES.

EXISTING 2M HIGH CLOSE BOARD FENCE WITH NATIVE HEDGE ON OUTSIDE


1M HIGH CHILD PROOF FENCE  
TWO CLUMPS OF FOUR TREES

WIDE STEPS INTERSPERSED WITH PLANTING


BANK IMMEDIATELY AROUND SECTION COURT TO REDUCE LEVEL OF COURT TO ONE METRE BELOW SURROUNDING GROUND LEVEL. BANK TO BE APPROX 1:3.

TREES PLANTED BETWEEN EXISTING CLOSE BOARD FENCE AND PROPOSED TENNIS COURT FENCE: ACERTANESERE, TAXUS BACCATA, CRATAEGUS MONOGYNA, ILEX AQUIFOLIUM AT APPROX 2M CENTRES THROUGHOUT ENTIRE AREA

YEW HEDGE PLANTED ON OUTSIDE OF TENNIS COURT

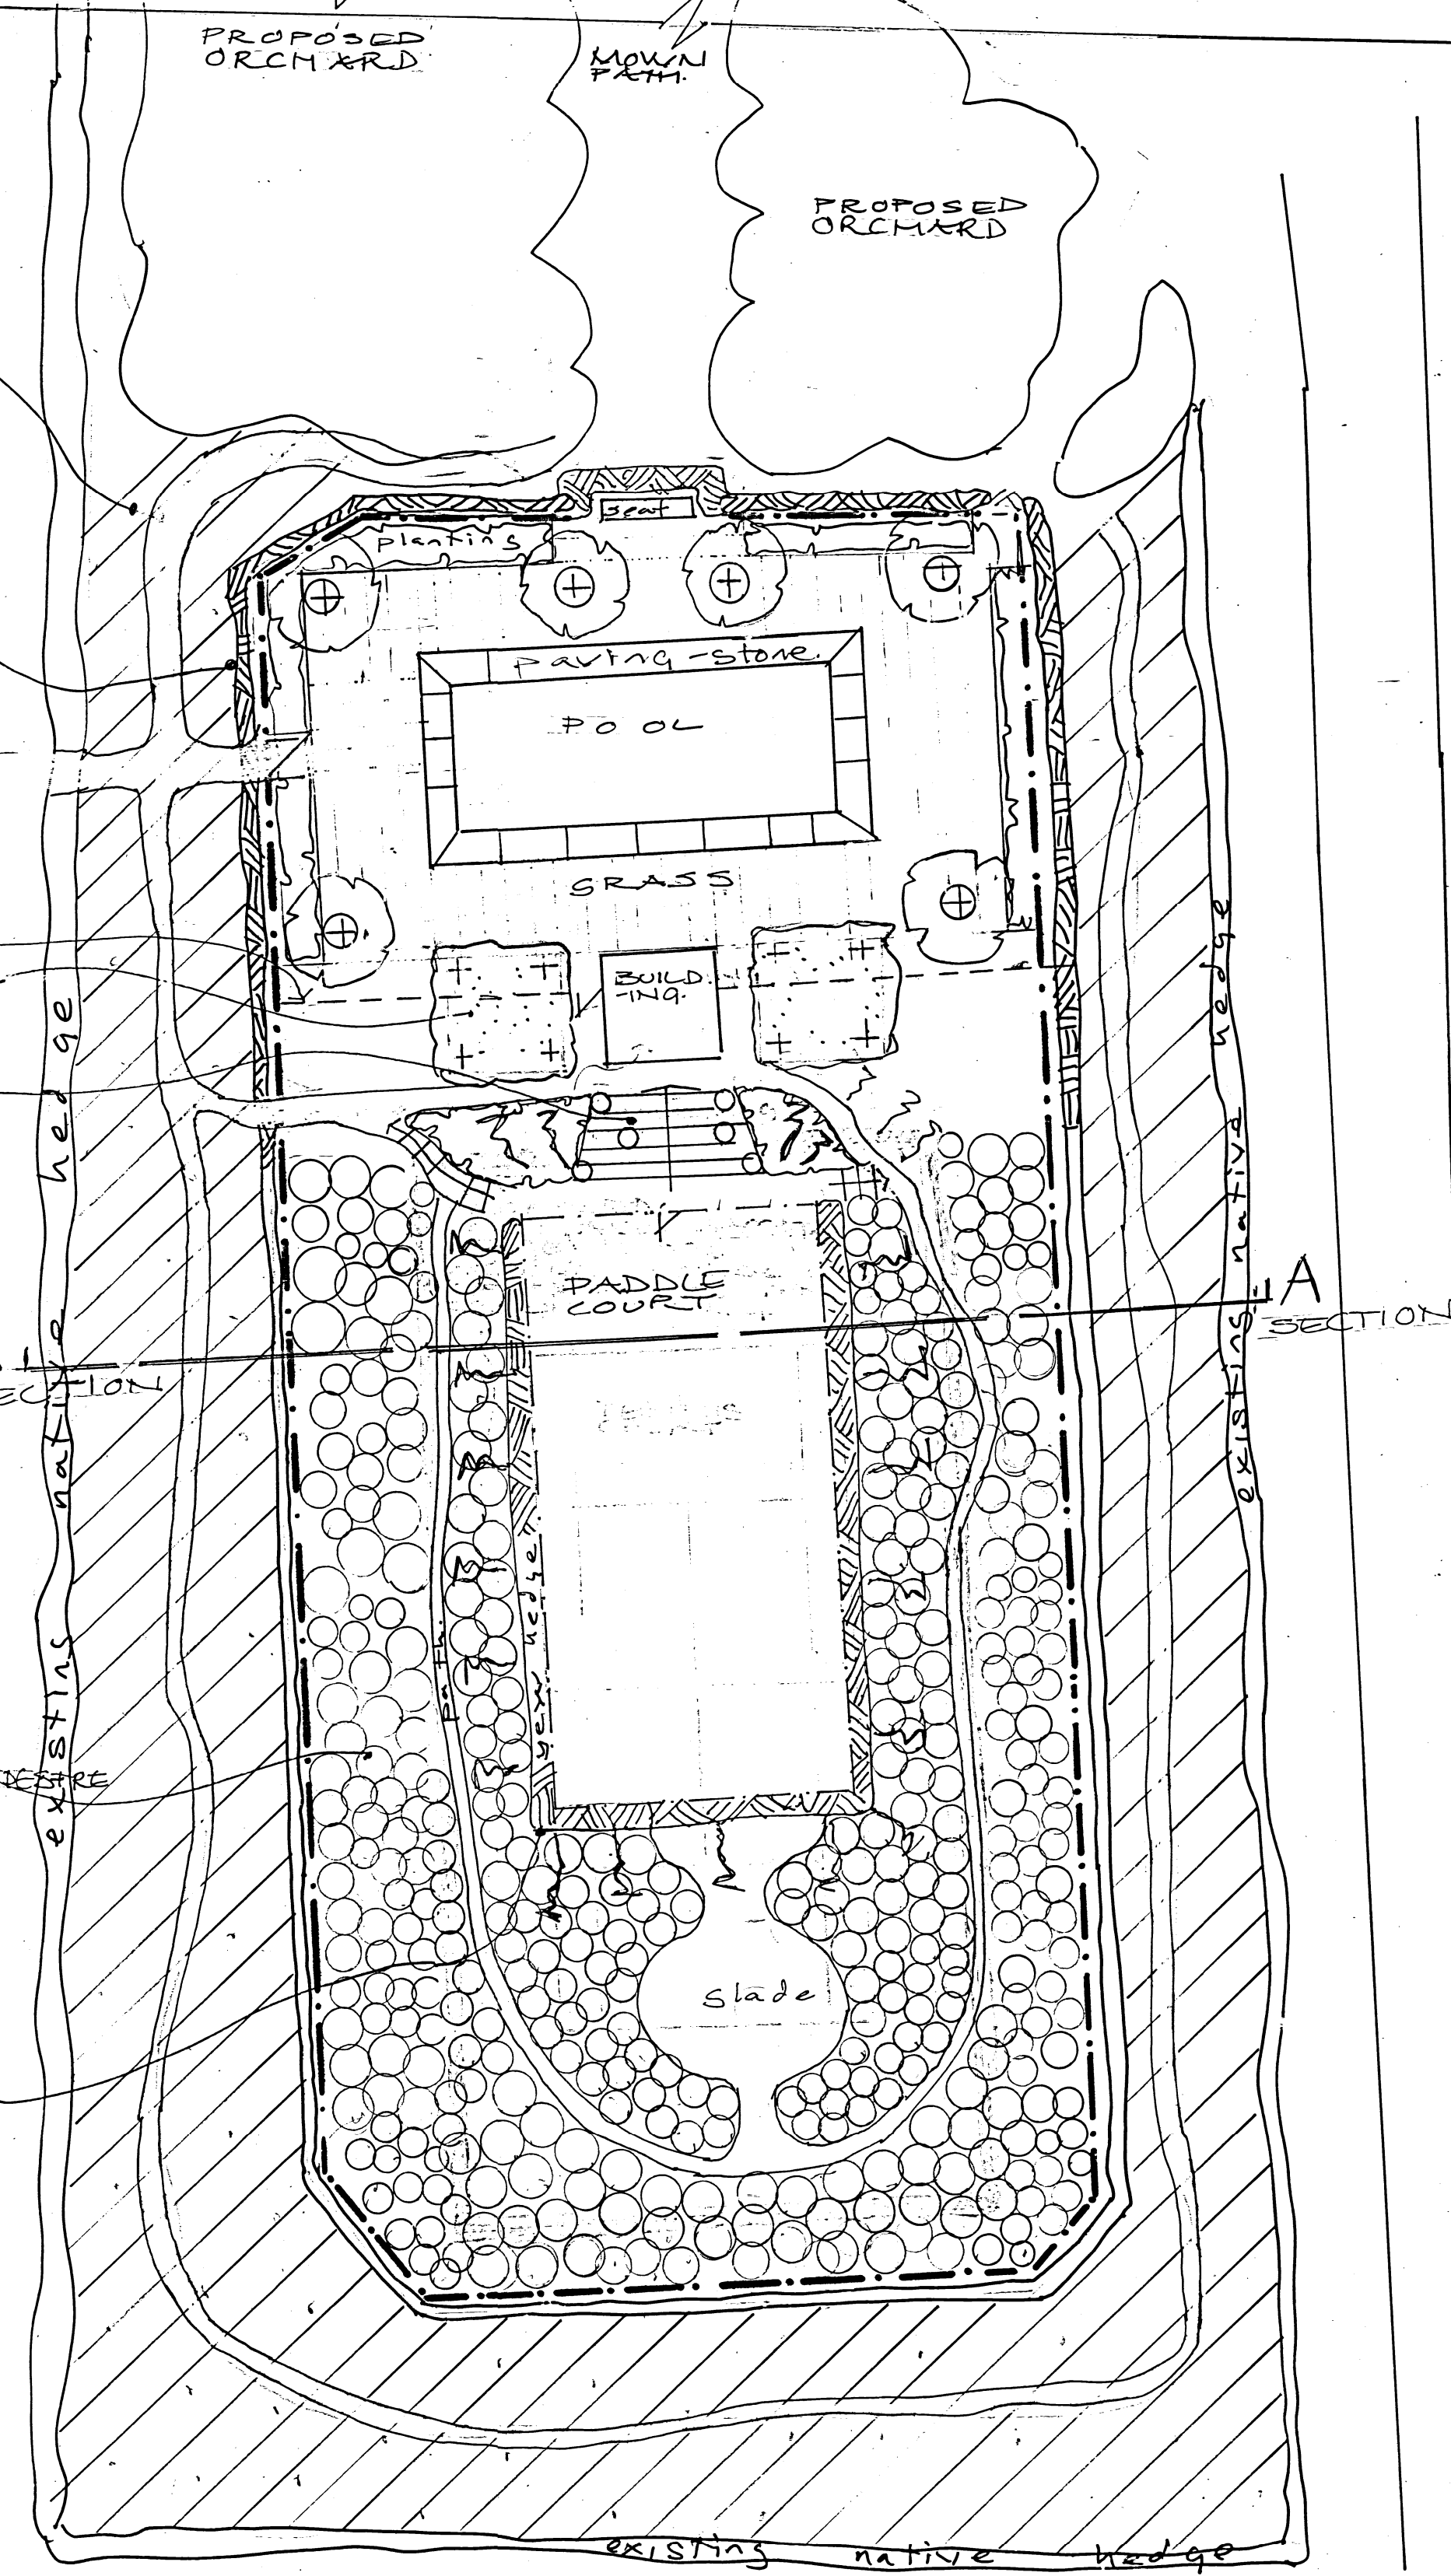

PROPOSED PLAN OF POOL, PADDLE COURT TREE BELTS AND HEDGES SCALE 1:200

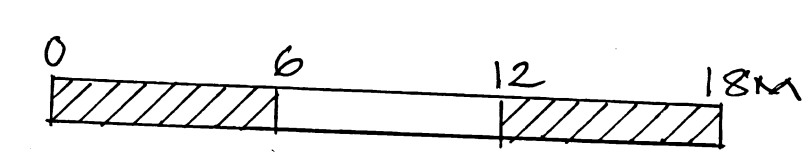

REV A COURTAILED 22.11.22

**BUNNY GUINNESS**  
BSc (Hons) Hort, Dip LA, ALL  
**LANDSCAPE ARCHITECT**

SIBBERTON LODGE, THORNHAUGH  
PETERBOROUGH, CAMBS, PE8 6NH  
TELEPHONE STAMFORD 01780 782518

Project  
ADDEBURY BARN

Drawing title  
LANDSCAPING TO PROPOSED POOL AND COURT

Scale Date  
1:200 / 1:50 MARCH 2022

Drawing number  
412/5A

ALL DIMENSIONS to be checked on site. Work to figured dimensions only