


NOTES

Reproduced from the Ordnance Survey map with the permission of the Controller of Her Majesty's Stationery Office, © Crown Copyright.

C A Cornish & Associates Ltd Licence no LIG0908.

Subject to Statutory Approvals.

- RMA Site Boundary
- Phase 2 Boundary
- Farm Site Boundary

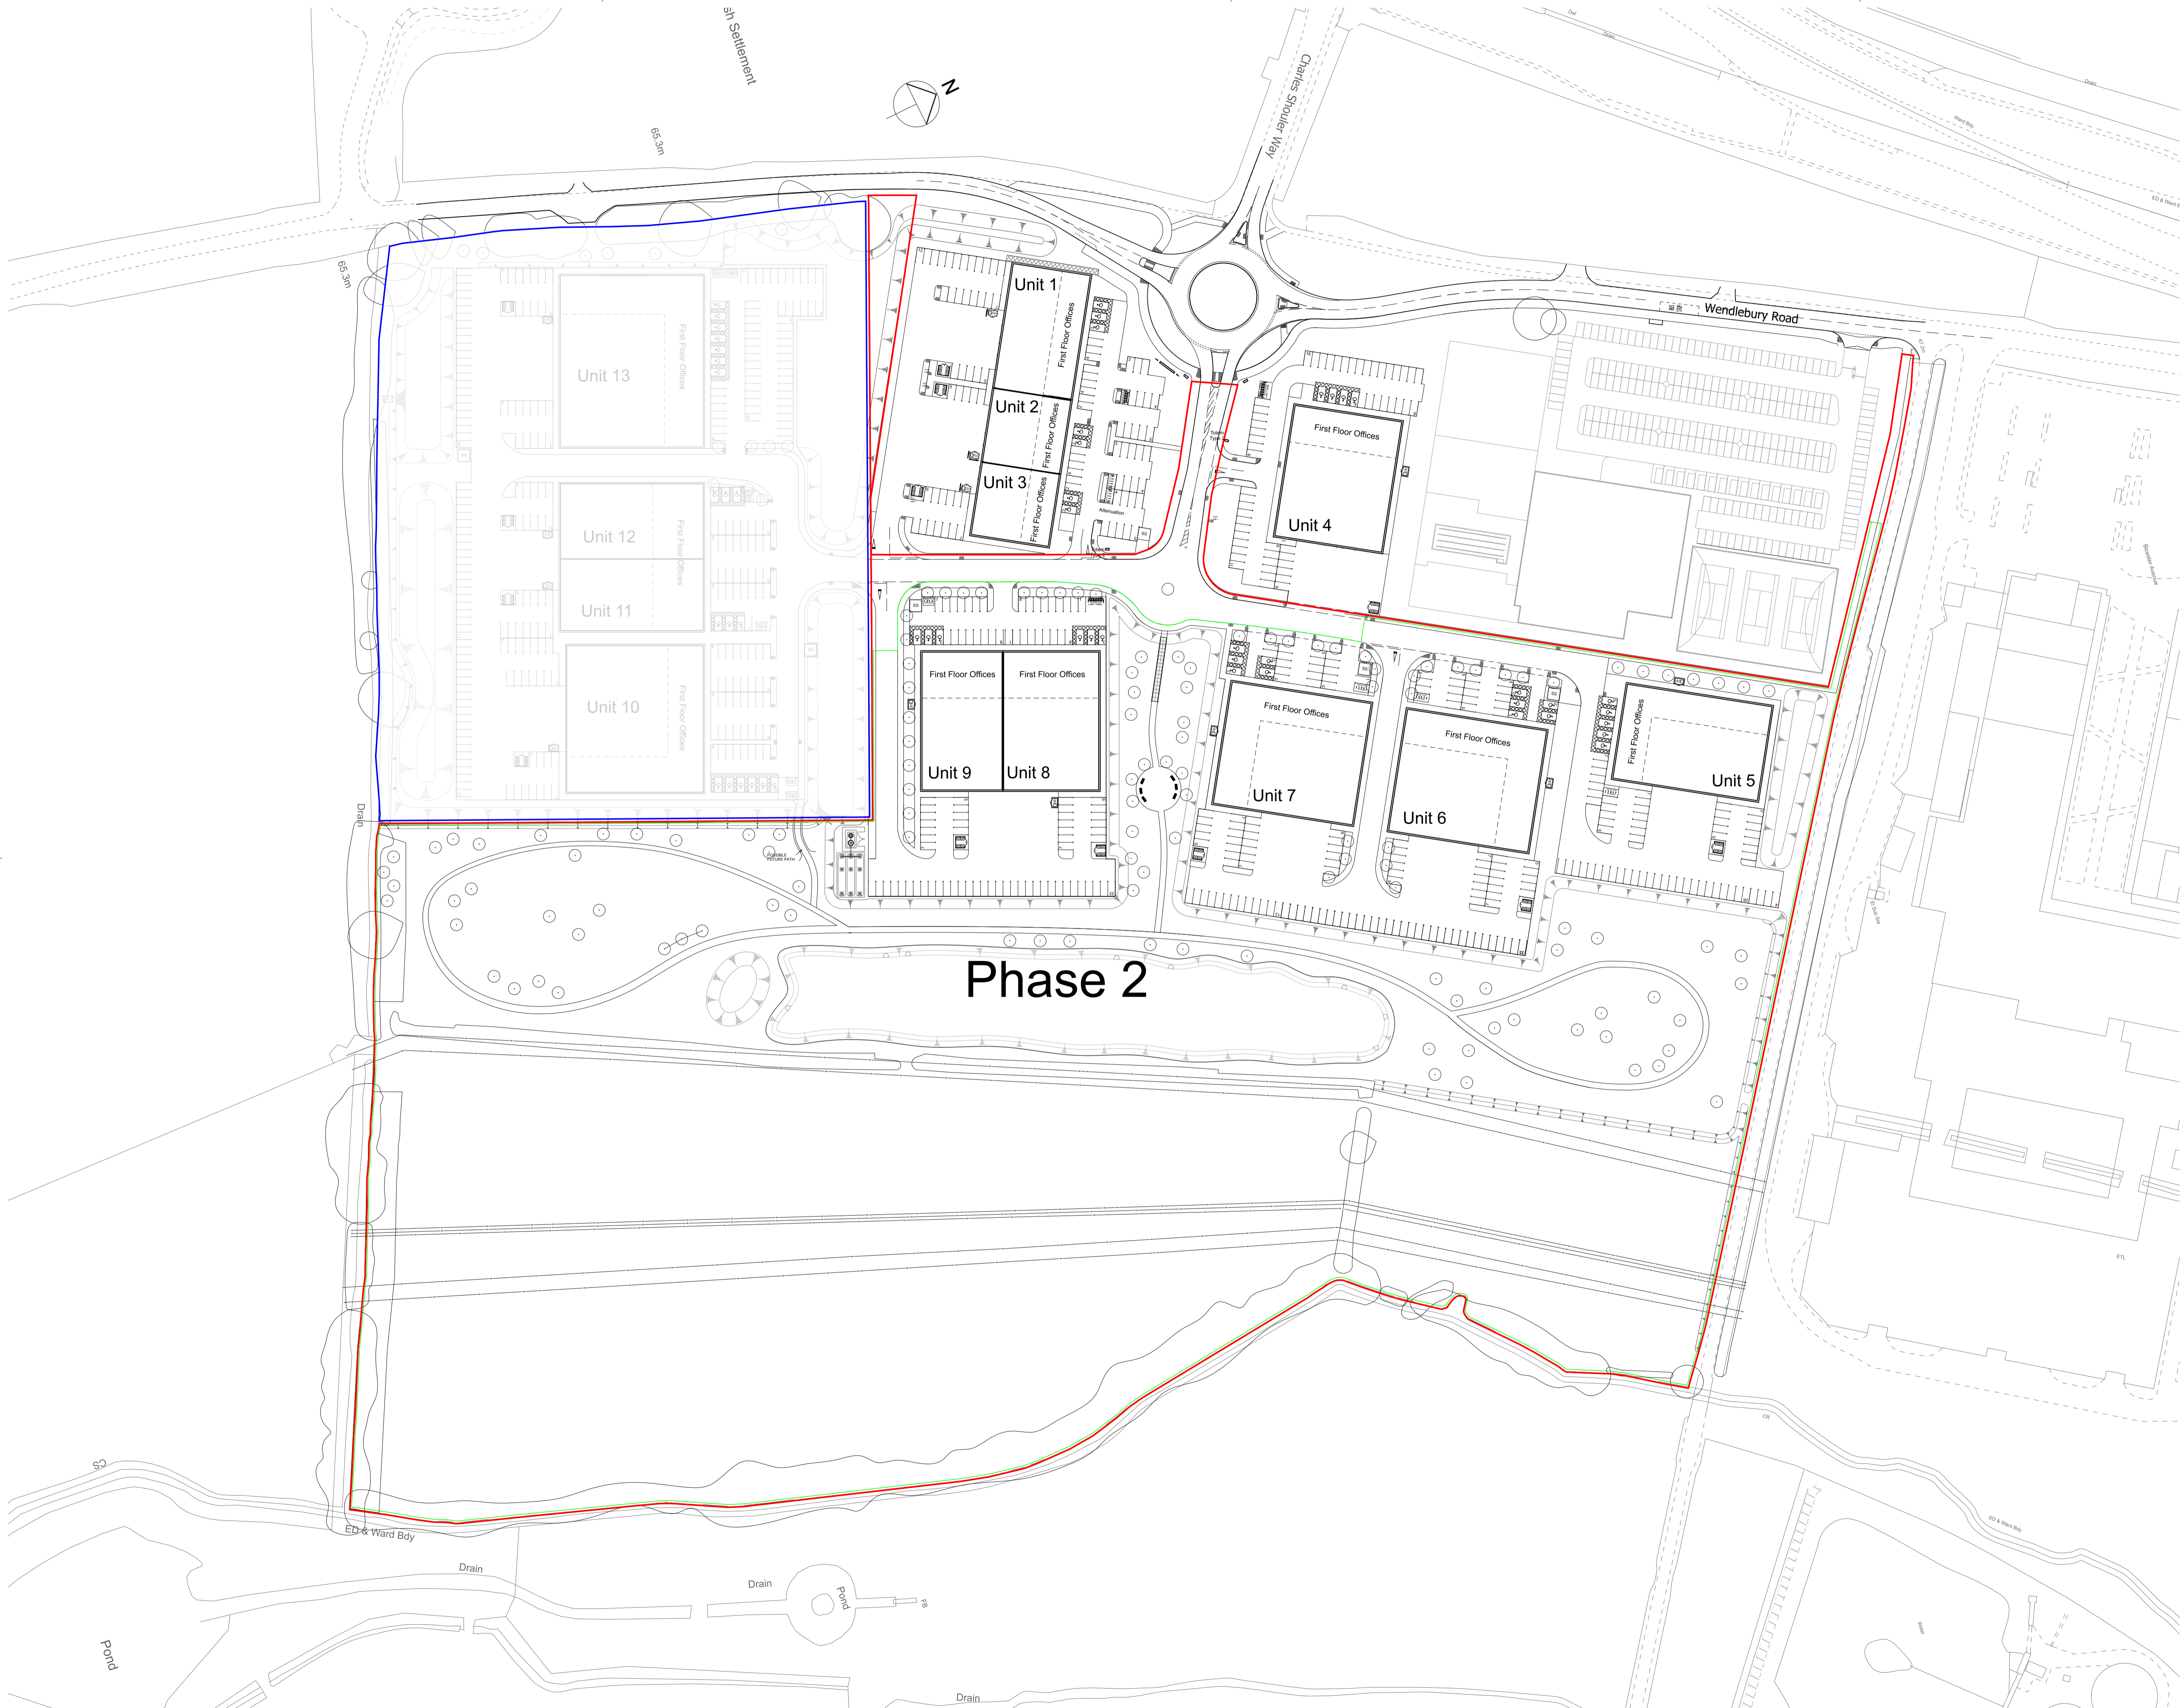

| | | | |
|----------|--------------------------|-----|------------|
| A | Phase 2 Boundary updated | SM | 23/11/2022 |
| Rev | Description | Chk | Date |

27 Greville Street
London EC1N 8SU
tel +44(0)20 7400 2120
enquiries@cornisharchitects.com
www.cornisharchitects.com




cornisharchitects

Project Title: **CATALYST BICESTER**

Drawing Title: **RMA 4 PHASING PLAN PHASE 2**

Drawing Status: **TOWN PLANNING**

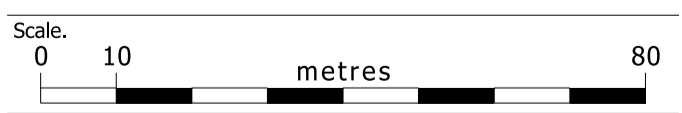

Drawn By: S M | Scale: 1:1000 @ A1 | Date: 08/11/2022 | Chk'd By: C S



Drawing No: **22011 - TP - 023** | Rev: **A**