


Track

- Notes**
1. Do not scale.
  2. All levels and dimensions are to be checked on site before any work commences. All dimensions are in metres unless stated otherwise.
  3. This drawing has been based upon survey information supplied by 1st Horizon & Oak Surveys and Motion cannot guarantee the accuracy of the data provided.
  4. Any discrepancies should be reported to the engineer immediately, so that clarification can be sought prior to the commencement of works.
  5. This drawing should be read in conjunction with all other relevant engineering details, drawings and specification.
  6. All works to be in accordance with the Specification for Highway Works.
  7. The contractor is to complete the Section 278 Works within the existing highway boundary. There is no agreement with adjacent landowners for use of their property.
  8. On completion the contractor is required to carry out an as-built survey of the completed highway works.
  9. For construction details refer to Motion drawing series 2109087-S278-0-0801.

**Legend**

--- Existing Highway Boundary

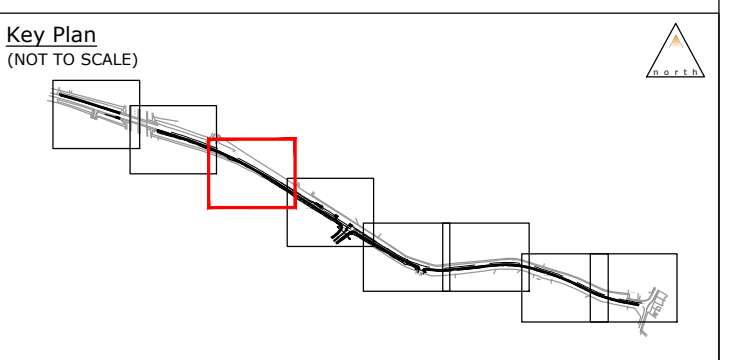

C	Updated in accordance with OCC comments	NH	RS	RM	10/06/2022
B	Updated drawing following RSA	RW	RS	RM	25/03/2022
A	First Issue	RW	RS	RM	11/03/2022
Revision Status:		Dm	Chk	App	Date

**FOR APPROVAL**  
NOT FOR CONSTRUCTION

84 North Street  
Guildford  
Surrey  
GU1 4AU

9 Greyfriars Road  
Reading  
Berkshire  
RG1 1NU

Golden Cross House  
8 Duncannon Street  
London  
WC2N 4JF

01483 531300    0118 206 2930    020 7031 8141

www.motion.co.uk

Client: Great Lakes UK Ltd	
Project: Great Wolf Lodge, Bicester	
Title: S278 Highways Works Site Access / A4095 Highway Improvements Setting Out - Sheet 3 of 8	
Scale: 1:250	Size: A1
Project No: 2109087	Revision:
2109087-S278-1-0303	C

