


- Notes**
1. Do not scale.
 2. All levels and dimensions are to be checked on site before any work commences. All dimensions are in metres unless stated otherwise.
 3. This drawing has been based upon survey information supplied by 1st Horizon & Oak Surveys and Motion cannot guarantee the accuracy of the data provided.
 4. Any discrepancies should be reported to the engineer immediately, so that clarification can be sought prior to the commencement of works.
 5. This drawing should be read in conjunction with all other relevant engineering details, drawings and specification.
 6. All works to be in accordance with the Specification for Highway Works.
 7. The contractor is to complete the Section 278 Works within the existing highway boundary. There is no agreement with adjacent landowners for use of their property.
 8. On completion the contractor is required to carry out an as-built survey of the completed highway works.
 9. For construction details refer to Motion drawing series 2109087-S278-0-0801.

Legend

--- Existing Highway Boundary

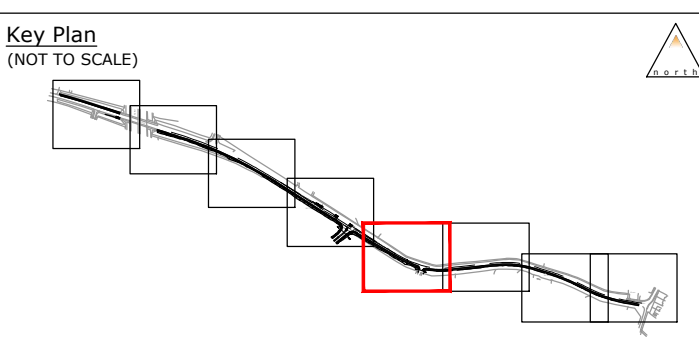

C	Updated in accordance with OCC comments	NH	RS	RM	10/06/2022
B	Updated drawing following RSA	RW	RS	RM	25/03/2022
A	First Issue	RW	RS	RM	11/03/2022
	Revision Notes:	Dm	Chk	App	Date

FOR APPROVAL
NOT FOR CONSTRUCTION


84 North Street
Guildford
Surrey
GU1 4AU
01483 531300

9 Greyfriars Road
Reading
Berkshire
RG1 1NU
0118 206 2930

Golden Cross House
8 Duncannon Street
London
WC2N 4JF
020 7031 8141

www.motion.co.uk

Client:		Great Lakes UK Ltd	
Project:			
Great Wolf Lodge, Bicester			
Title:			
S278 Highways Works Site Access / A4095 Highway Improvements Setting Out - Sheet 5 of 8			
Scale:	1:250	Size:	A1
Project No:	2109087	Drawing:	2109087-S278-1-0305
Revision:			C

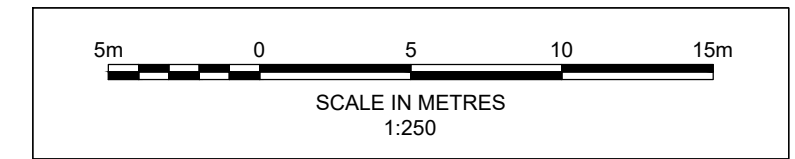

C:\Users\Richard\OneDrive\Documents\2109087-S278-1-0305 - Setting Out.dwg