
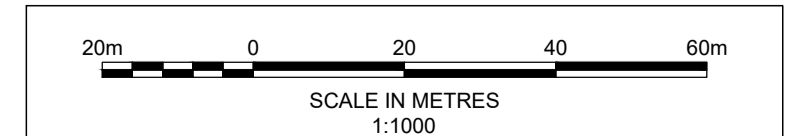
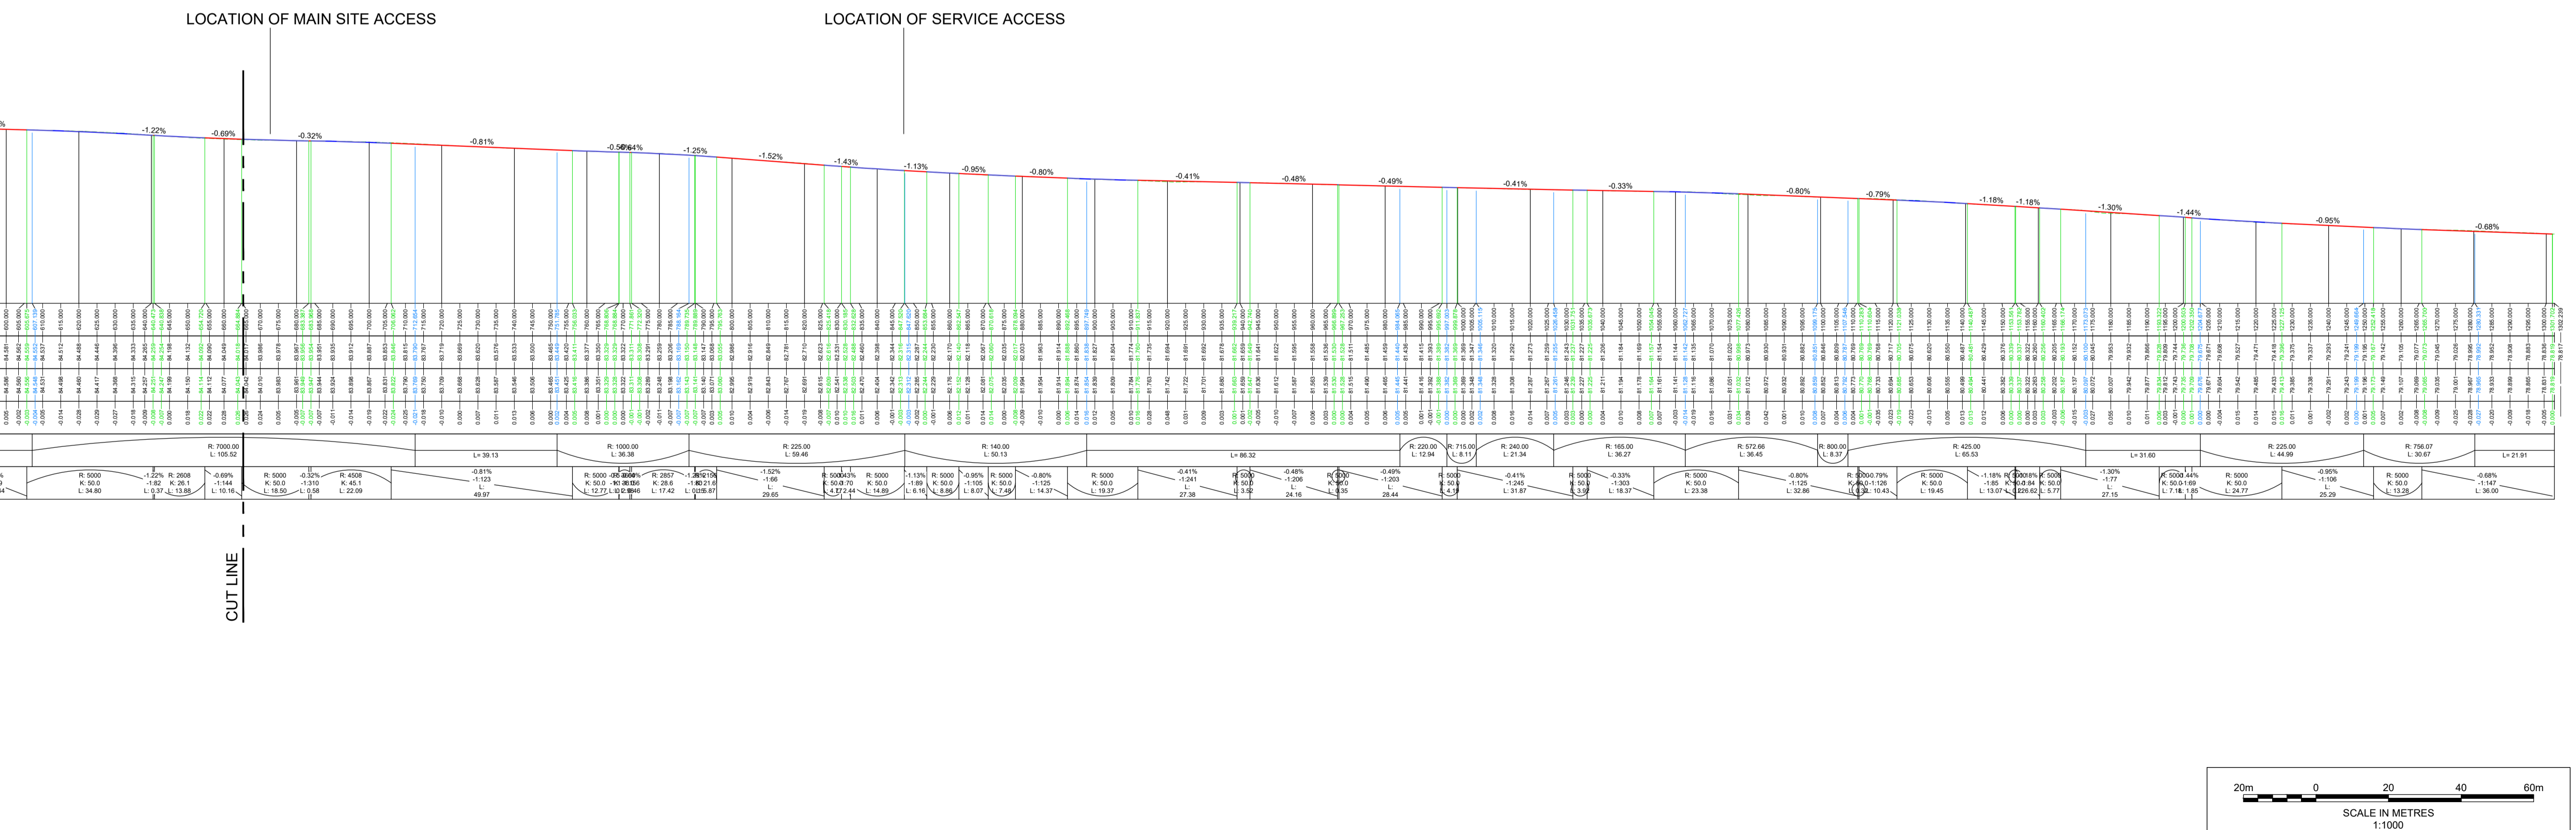
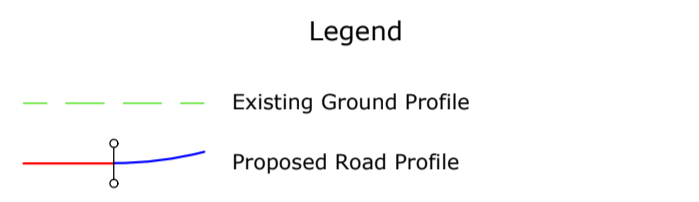


- Notes**
- Do not scale.
 - All levels and dimensions are to be checked on site before any work commences. All dimensions are in metres unless stated otherwise.
 - Any discrepancies should be reported to the engineer immediately, so that clarification can be sought prior to the commencement of works.
 - For longitudinal section location refer to drawing 2109087-S278-01-0310.

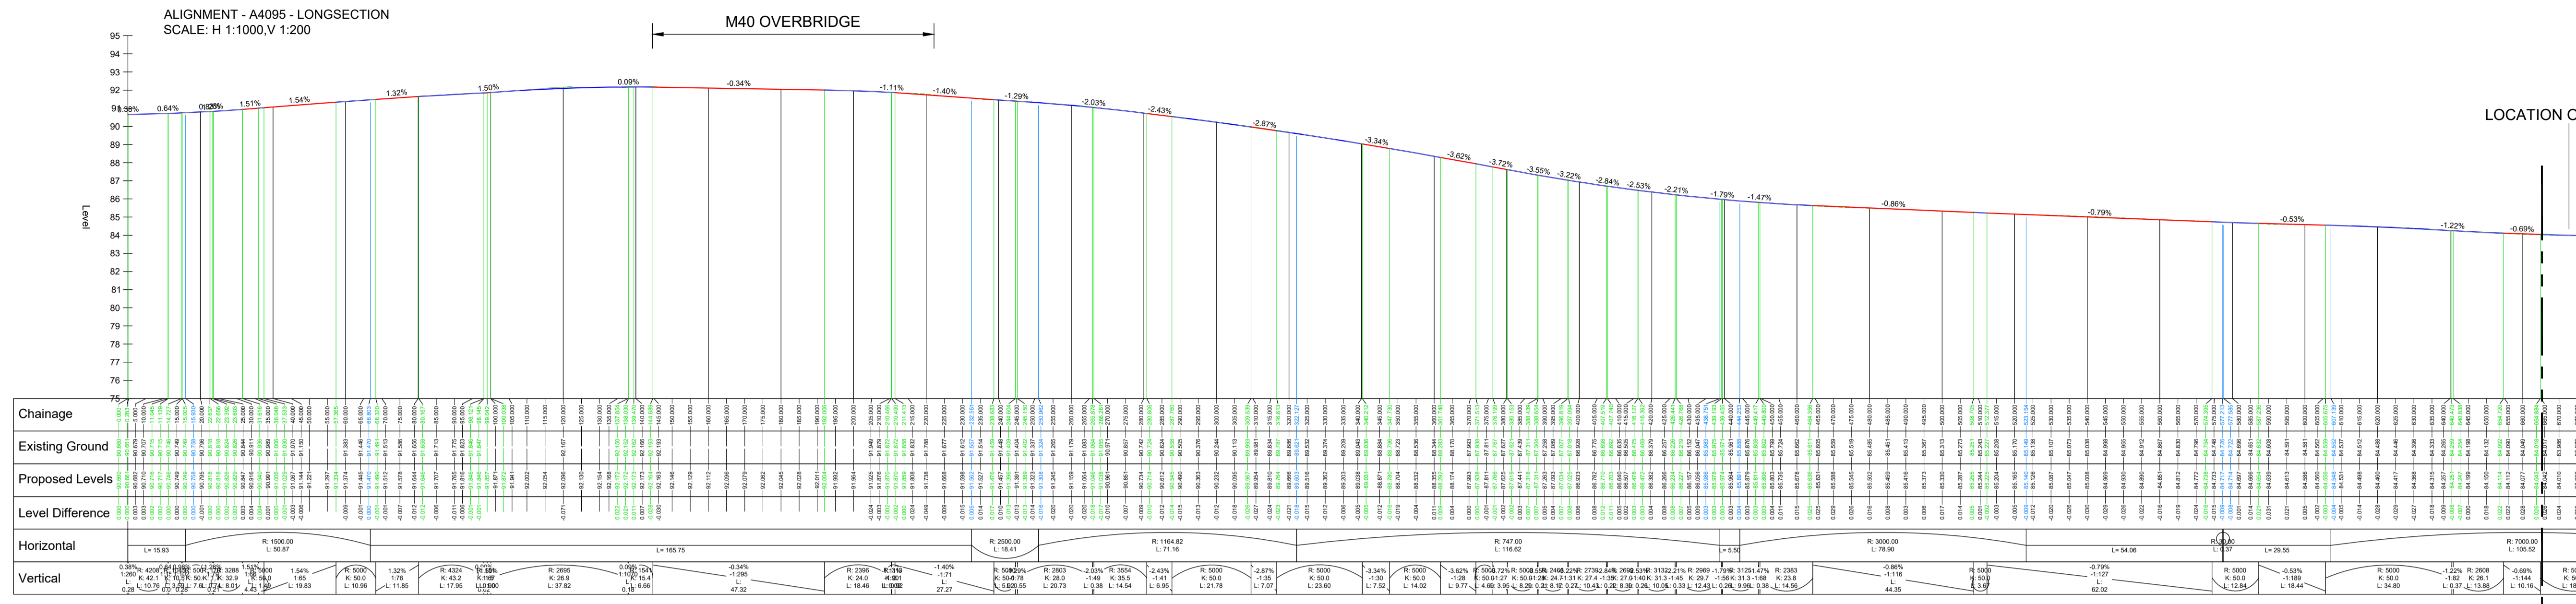

A	First Issue	RW	RS	MM	11/03/2022
	Revision Notes:	Dm	Chk	App	Date

FOR APPROVAL
NOT FOR CONSTRUCTION

84 North Street
Guildford
Surrey
GU1 4AU

9 Greysfriars Road
Reading
Berkshire
RG1 1NU

Golden Cross House
8 Duncannon Street
London
WC2N 4JF

01483 531300 0118 206 2930 020 7031 8141

www.motion.co.uk

Client:	Great Lakes UK Ltd
Project:	Great Wolf Lodge, Bicester
Title:	S278 Highways Works Site Access / A4095 Highway Improvements Proposed Longitudinal Sections - 1 of 2
Scale:	AS SHOWN
Size:	A1
Project No:	2109087
Drawing:	2109087-S278-1-0321
Revision:	A