




Chainage 260.000

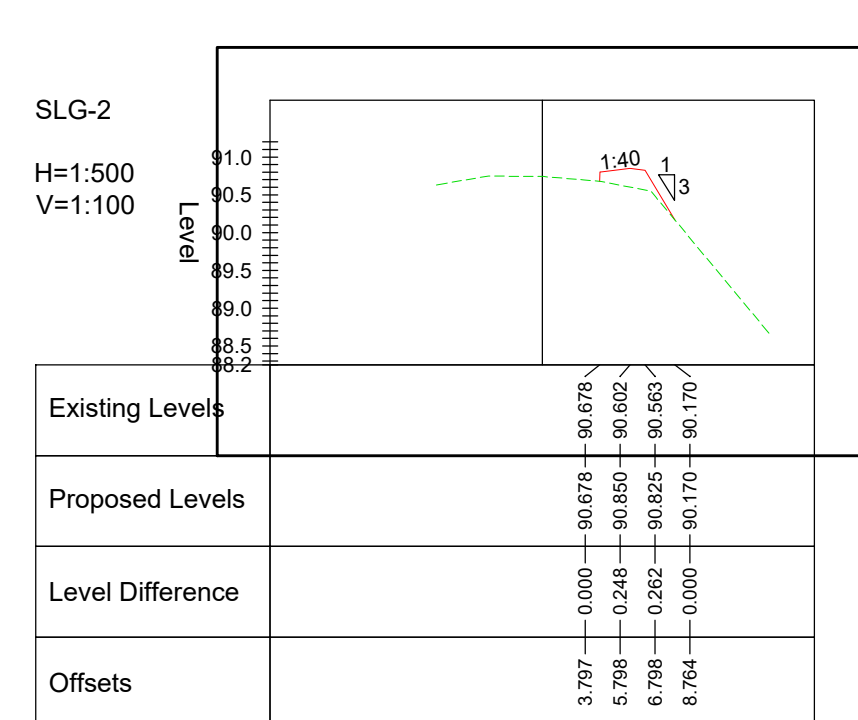


Chainage 280.000

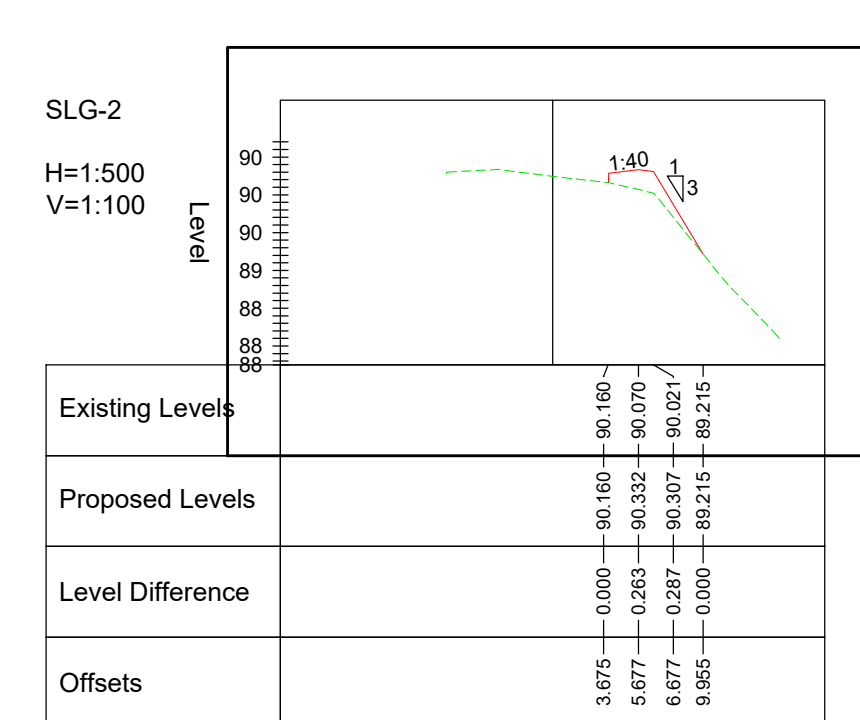


Chainage 300.000

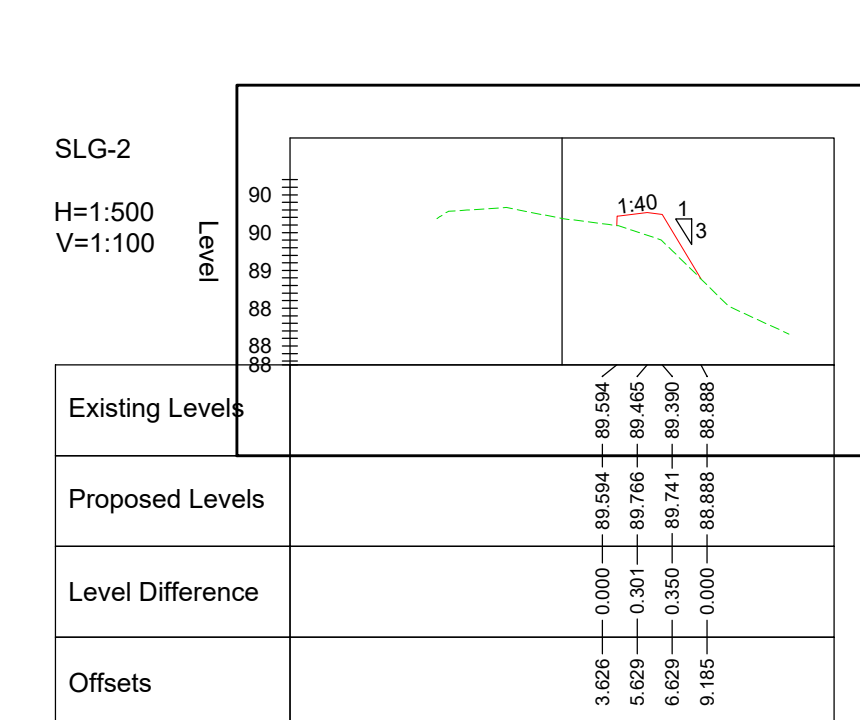


Chainage 320.000

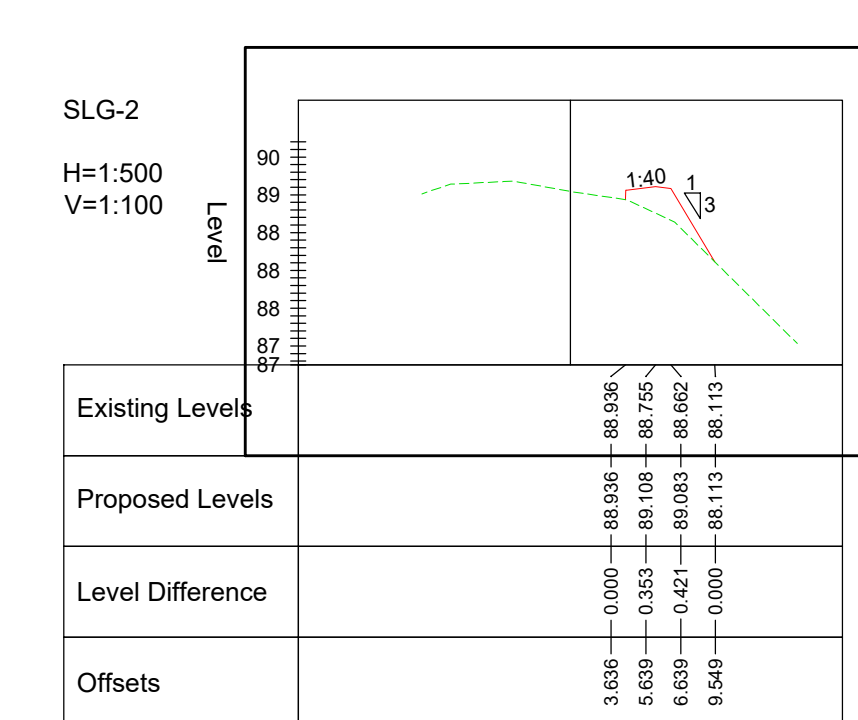


Chainage 340.000

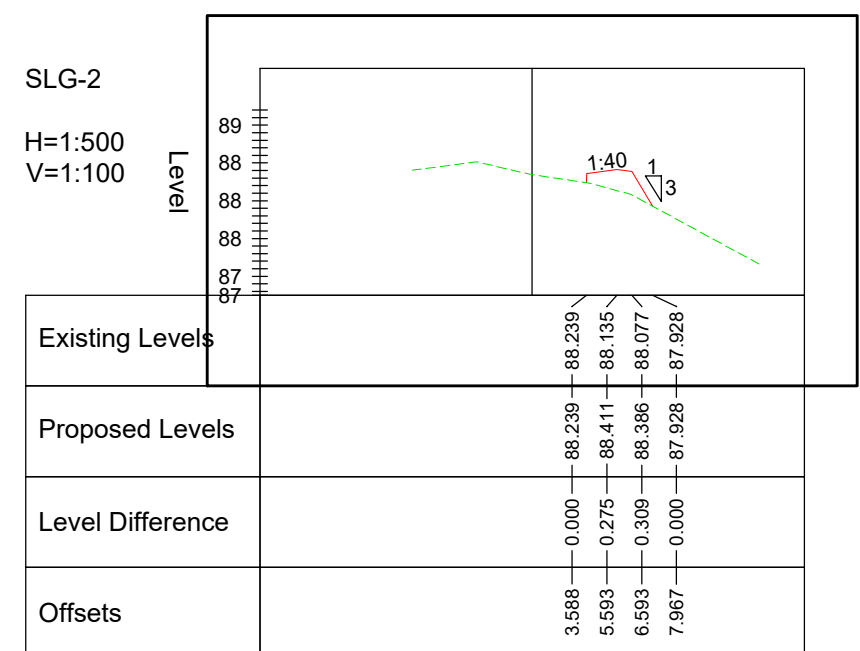


Chainage 360.000

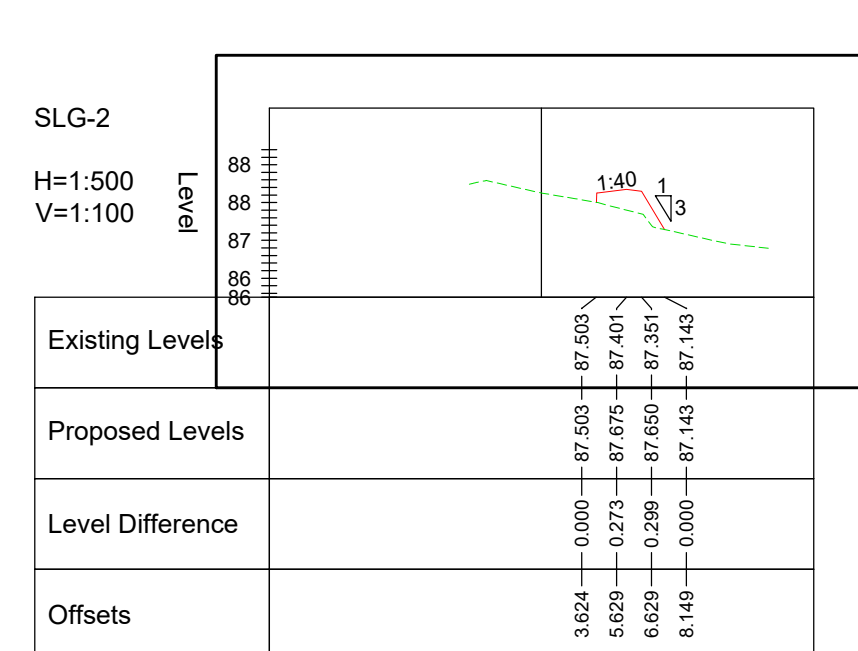


Chainage 380.000

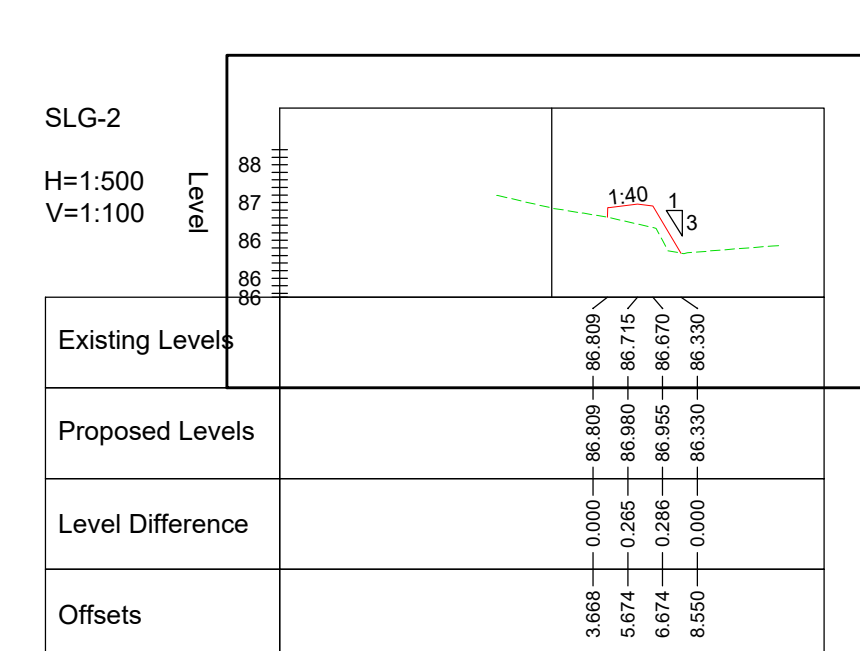


Chainage 400.000

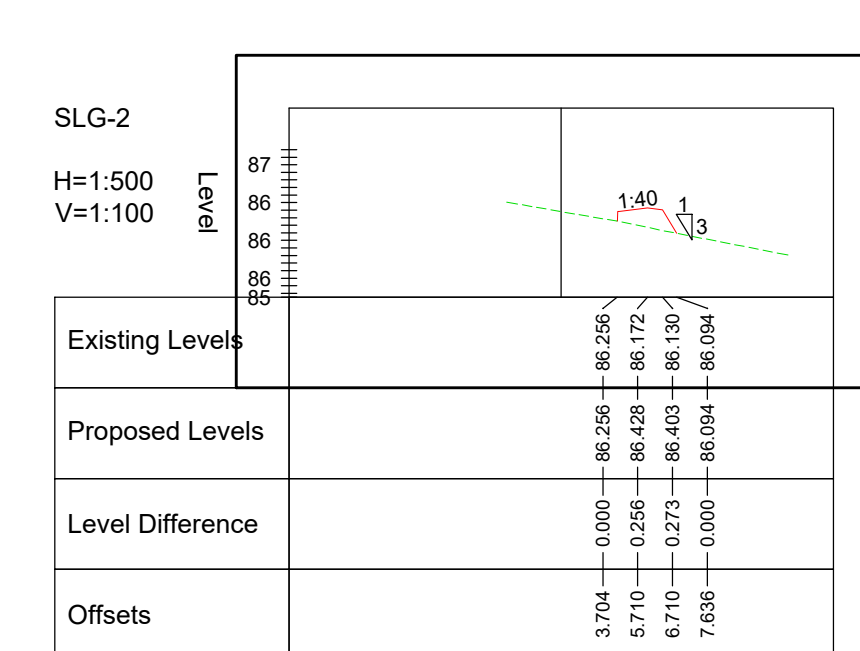


Chainage 420.000

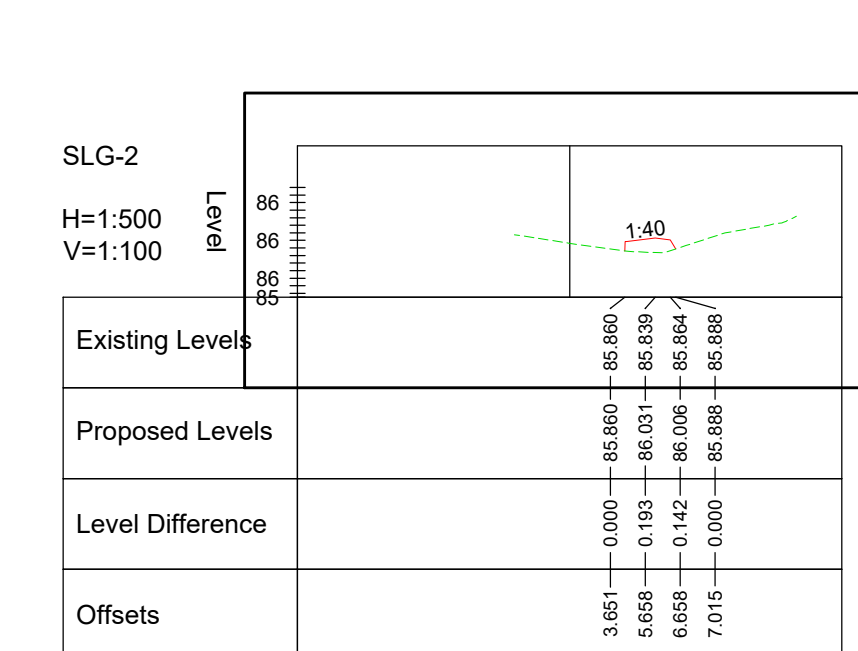


Chainage 440.000

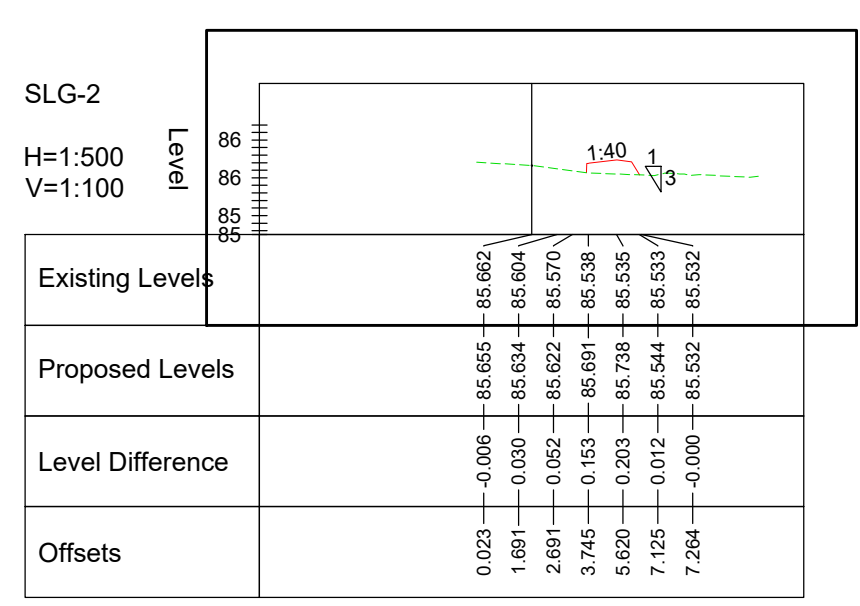


Chainage 460.000

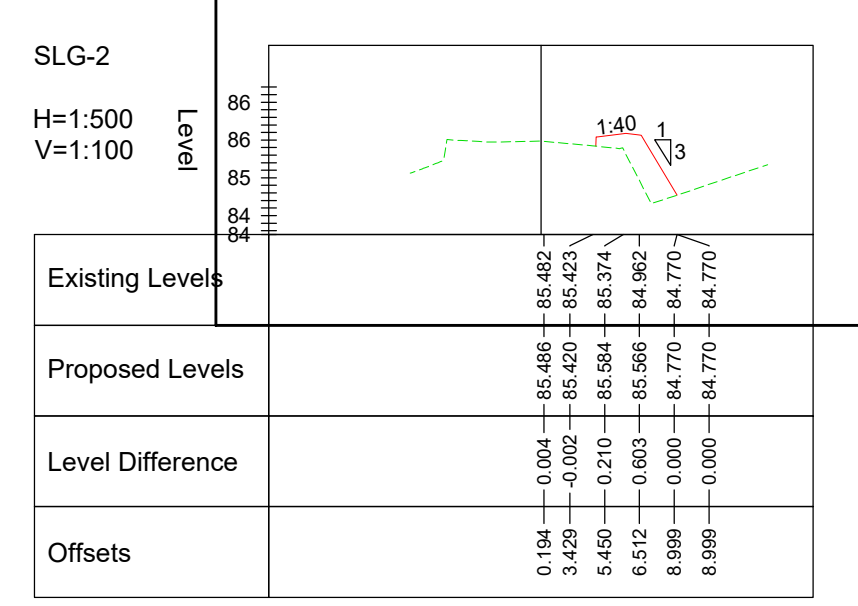


Chainage 480.000

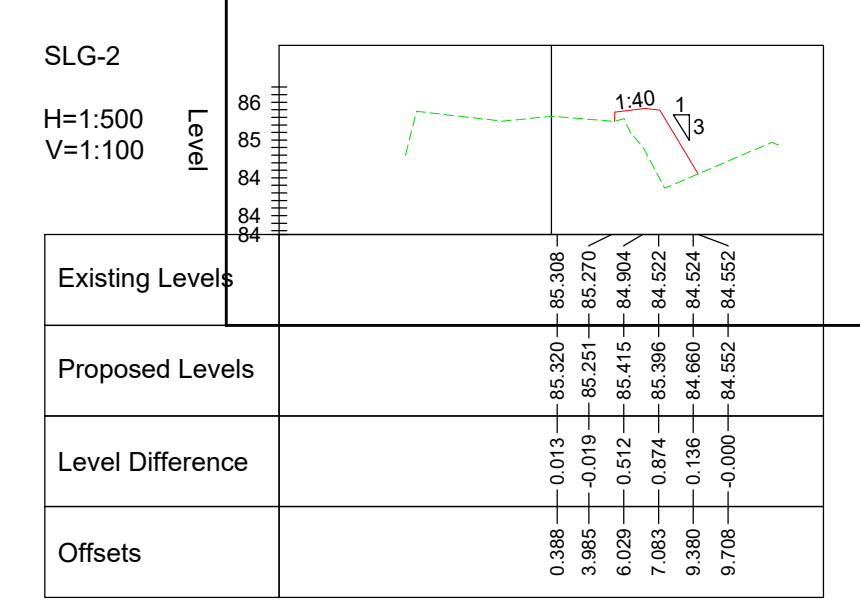


Chainage 500.000

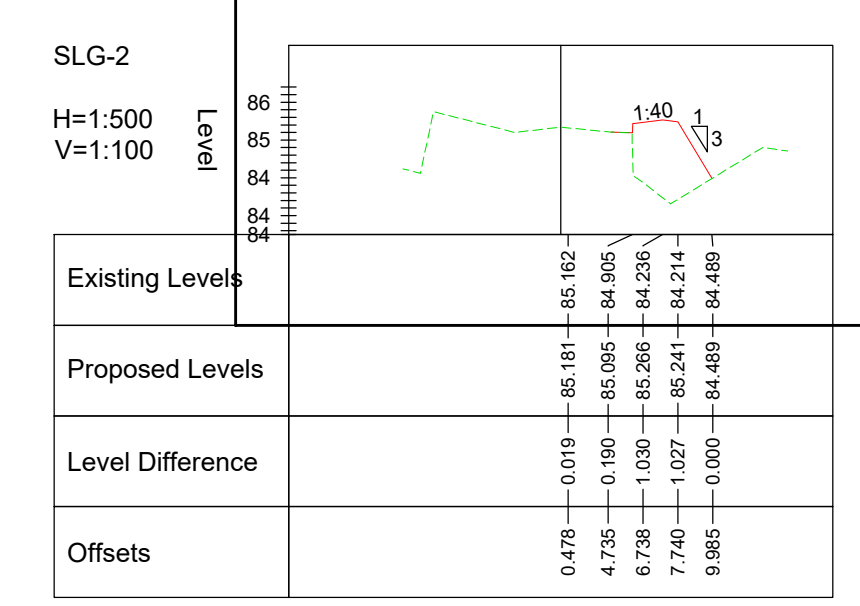


Chainage 520.000

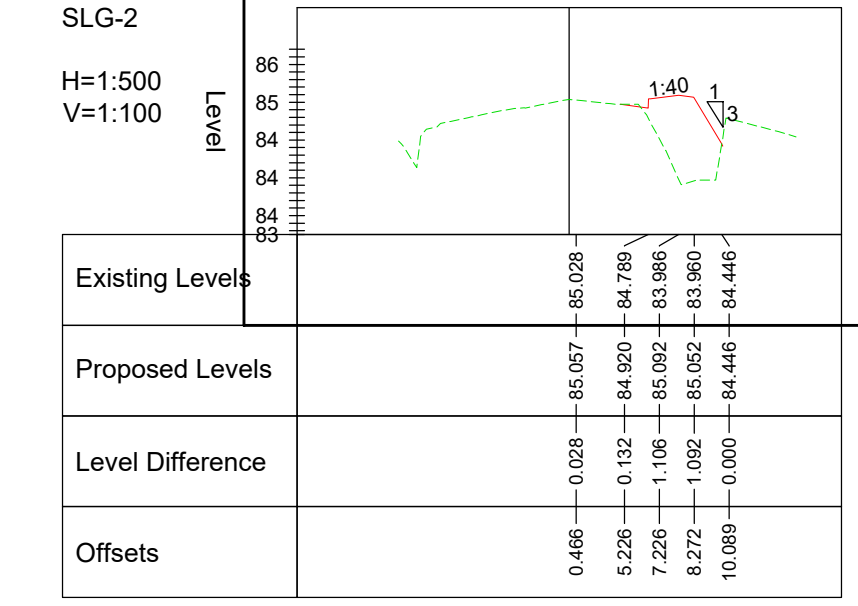


Chainage 540.000

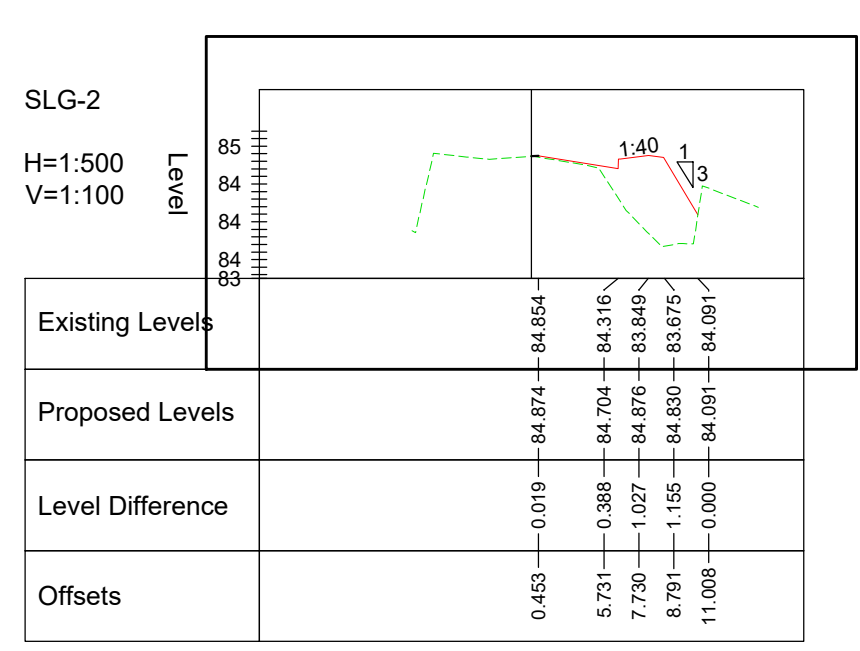


Chainage 560.000

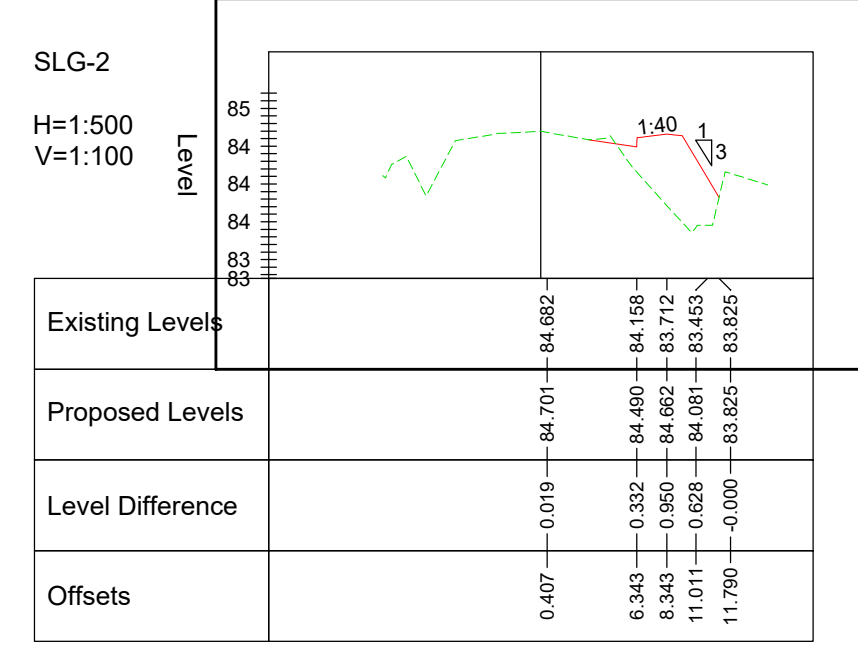


Chainage 580.000

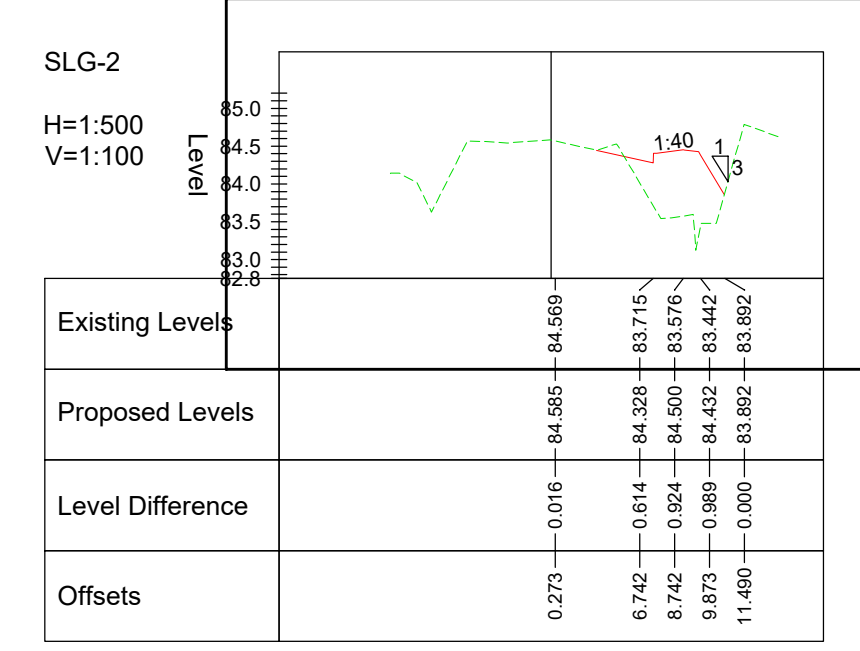


Chainage 600.000

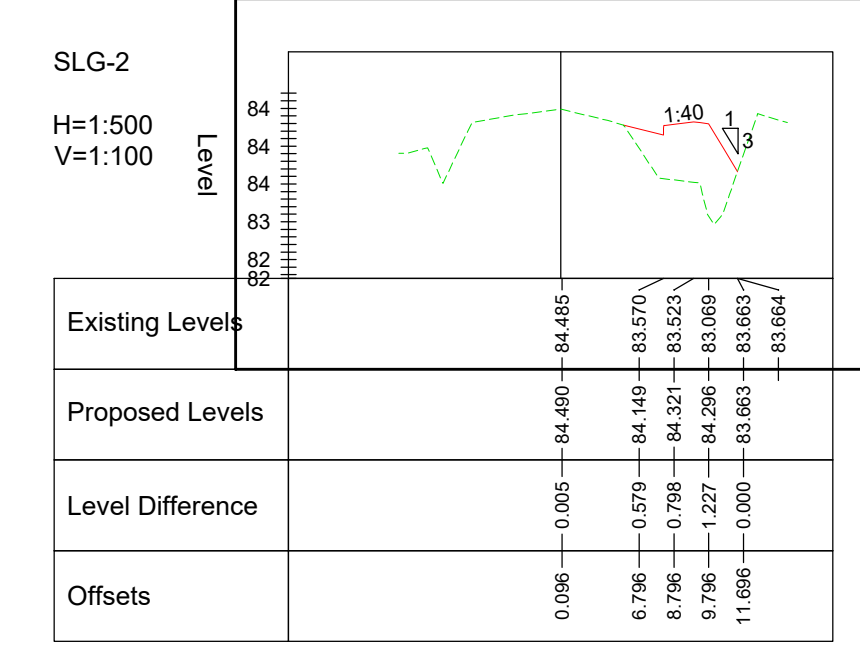


Chainage 620.000

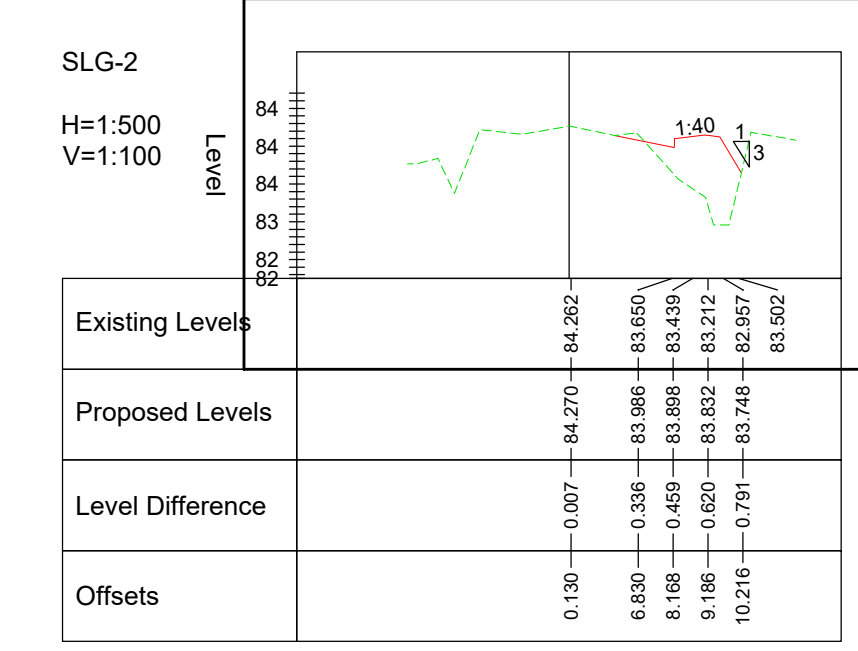

Chainage 640.000

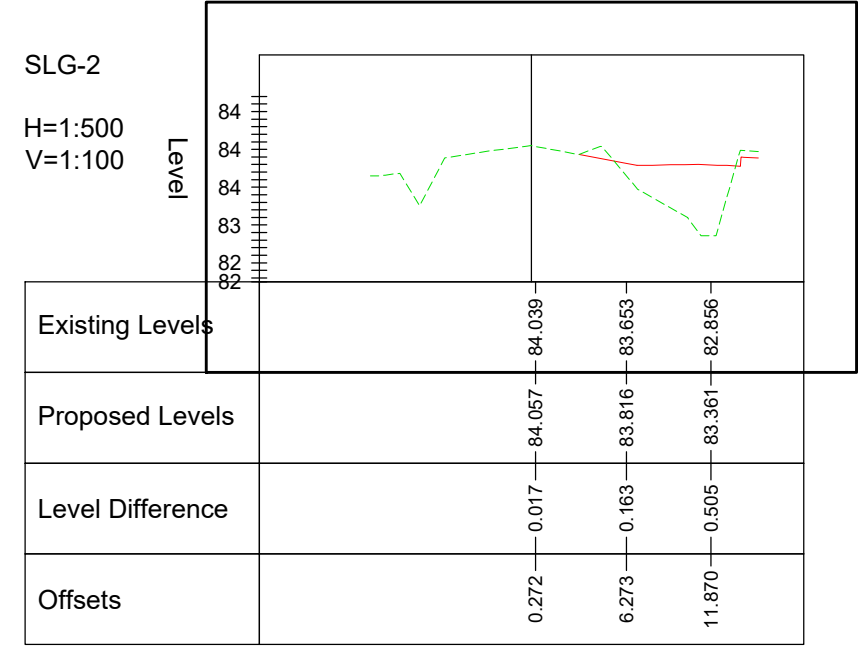


Chainage 660.000

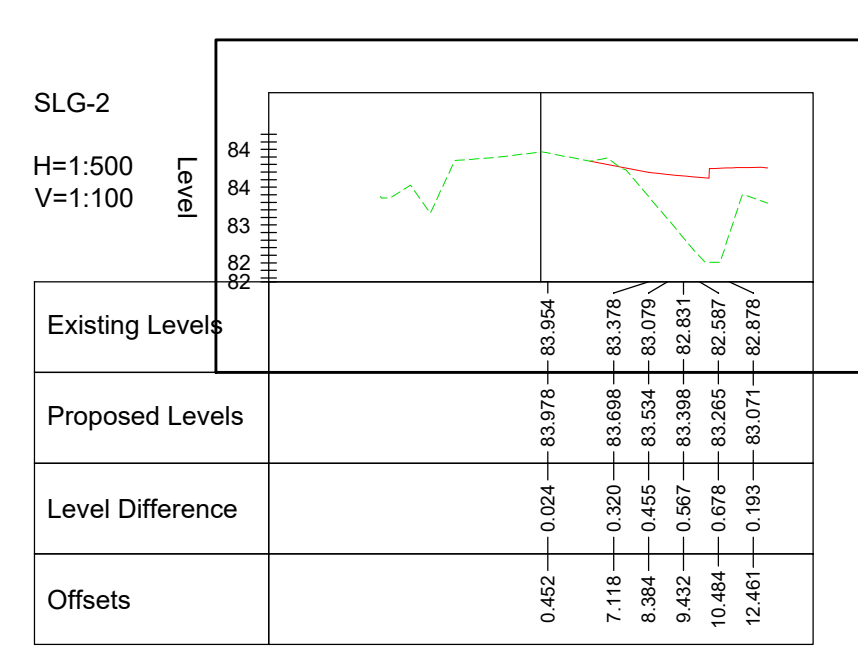

Chainage 680.000

- Notes**
- Do not scale.
 - All levels and dimensions are to be checked on site before any work commences. All dimensions are in metres unless stated otherwise.
 - Any discrepancies should be reported to the engineer immediately, so that clarification can be sought prior to the commencement of works.
 - For cross section locations refer to drawing 2109087-S278-01-0331-0335 inc.

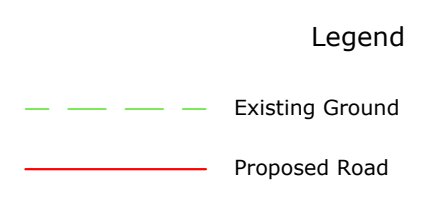

B Updated in accordance with OCC comments	RS	RS	MM	10/06/2022
A First Issue	RW	RS	MM	11/03/22
Revision Status:	Dm	Ch	App	Date


FOR APPROVAL
NOT FOR CONSTRUCTION

84 North Street Guildford Surrey GU1 4AU
9 Greyfriars Road Reading Berkshire RG1 1NU
Golden Cross House 8 Duncannon Street London WC2N 4JF

01483 531300 0118 206 2930 020 7031 8141

www.motion.co.uk

Client:	Great Lakes UK Ltd
Project:	Great Wolf Lodge, Bicester
Title:	S278 Highways Works Site Access / A4095 Highway Improvements Proposed Cross Sections - 2 of 5
Scale:	AS SHOWN
Size:	A1
Project No:	2109087
Drawing:	2109087-S278-1-0332
Revision:	B

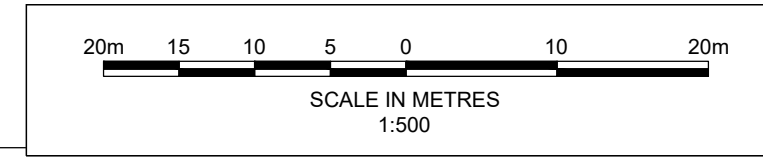

A4095 CROSS SECTIONS FROM EAST OF M40 OVERBRIDGE TO MAIN SITE ACCESS