


Track

- Notes**
1. Do not scale.
 2. All levels and dimensions are to be checked on site before any work commences. All dimensions are in metres unless stated otherwise.
 3. This drawing has been based upon survey information supplied by 1st Horizon & Oak Surveys and Motion cannot guarantee the accuracy of the data provided.
 4. Any discrepancies should be reported to the engineer immediately, so that clarification can be sought prior to the commencement of works.
 5. This drawing should be read in conjunction with all other relevant engineering details, drawings and specification.
 6. All works to be in accordance with the Specification for Highway Works.
 7. Refer to Statutory Undertakers records for details of apparatus present within the construction areas. Chambers are to be adjusted where required to match new levels. The main contractor is to coordinate all diversions works.
 8. It is the responsibility of the main contractor to undertake traffic management in accordance with Chapter 8 of The Traffic Signs Manual and "Safety at Street Works and Road Works". The main contractor is to agree traffic management for the contract with OCC Highway Department prior to commencement of the Works.
 9. All supply alterations are to be arranged by the main contractor.
 10. All items of street furniture are to remain unless shown otherwise.
 11. The contractor is to complete the Section 278 Works within the existing highway boundary. There is no agreement with adjacent landowners for use of their property.
 12. On completion the contractor is required to carry out an as-built survey of the completed highway works.
 13. New white lining and markings to be white thermoplastic and in accordance with TSRGD 2016.
 14. Diagram numbers refer to Traffic Signs Regulations and General Directions 2016 and amendments.
 15. All signs and posts should have a minimum lateral clearance of 450mm from edge of carriageway.
 16. Sign mounting heights to be a minimum of 2.1m in footways. To be checked with OCC on site prior to fixing.
 17. For construction details refer to Motion drawing 2109087-S278-0-0801.
 18. Refer to drawing EVO324495-LD-001 for further specification of street lighting.
 19. Refer to Motion drawing 2109087-S278-0-1211 for sign Schedule.

- Legend**
- ## Proposed Post and Sign
 - x White coloured depressible uni directional road stud at 9m spacings

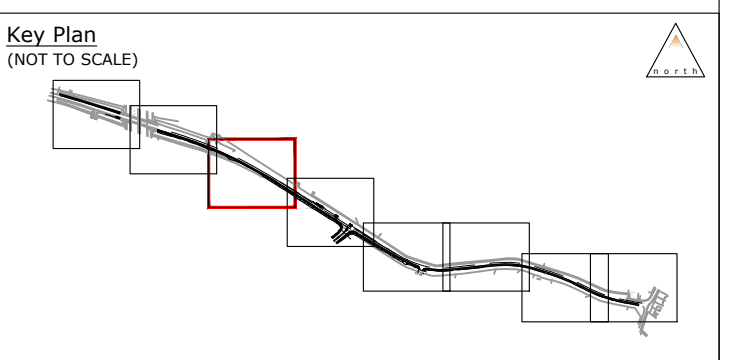

C	Updated in accordance with OCC comments	RW	RS	RM	10/06/2022
B	Updated drawing following RSA	RW	RS	RM	25/03/2022
A	First Issue	RW	RS	RM	11/03/2022
Revision Notes:		Dm	Chk	App	Date

FOR APPROVAL
NOT FOR CONSTRUCTION

84 North Street
Guildford
Surrey
GU1 4AU

9 Greyfriars Road
Reading
Berkshire
RG1 1NU

Golden Cross House
8 Duncannon Street
London
WC2N 4JF


01483 531300 0118 206 2930 020 7031 8141

www.motion.co.uk

Client: Great Lakes UK Ltd	
Project: Great Wolf Lodge, Bicester	
Title: S278 Highways Works Site Access / A4095 Highway Improvements Road Signs and Markings - Sheet 3 of 8	
Scale: 1:250	Size: A1
Drawing: 2109087-S278-1-1203	Project No: 2109087
	Revision: C

Road Marking Schedule (Traffic Signs Regulations and General Directions 2016)

Type of Marking	Comment	TSRGD Reference	Notes
Centreline	100mm wide x 6m long with 3m gap	Diagram 1004.1, Schedule 11, Part 4, Item 2	
Chevron Markings	150mm wide with 3m gap	Diagram 1040, Schedule 11, Part 4 Item 23	

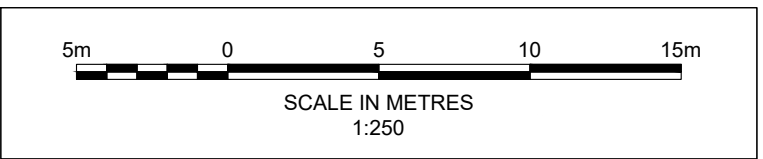

Existing no entry (non highway) signs to be relocated - location to be agreed

C:\Users\j\OneDrive\Documents\2109087-S278-1-1203\Drawings\2109087-S278-1-1203\Road Signs And Markings.dwg