
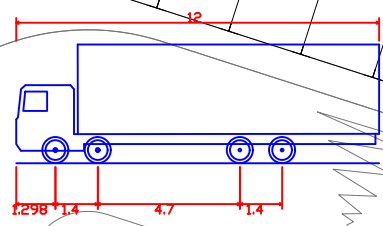


# Unit

# Unit

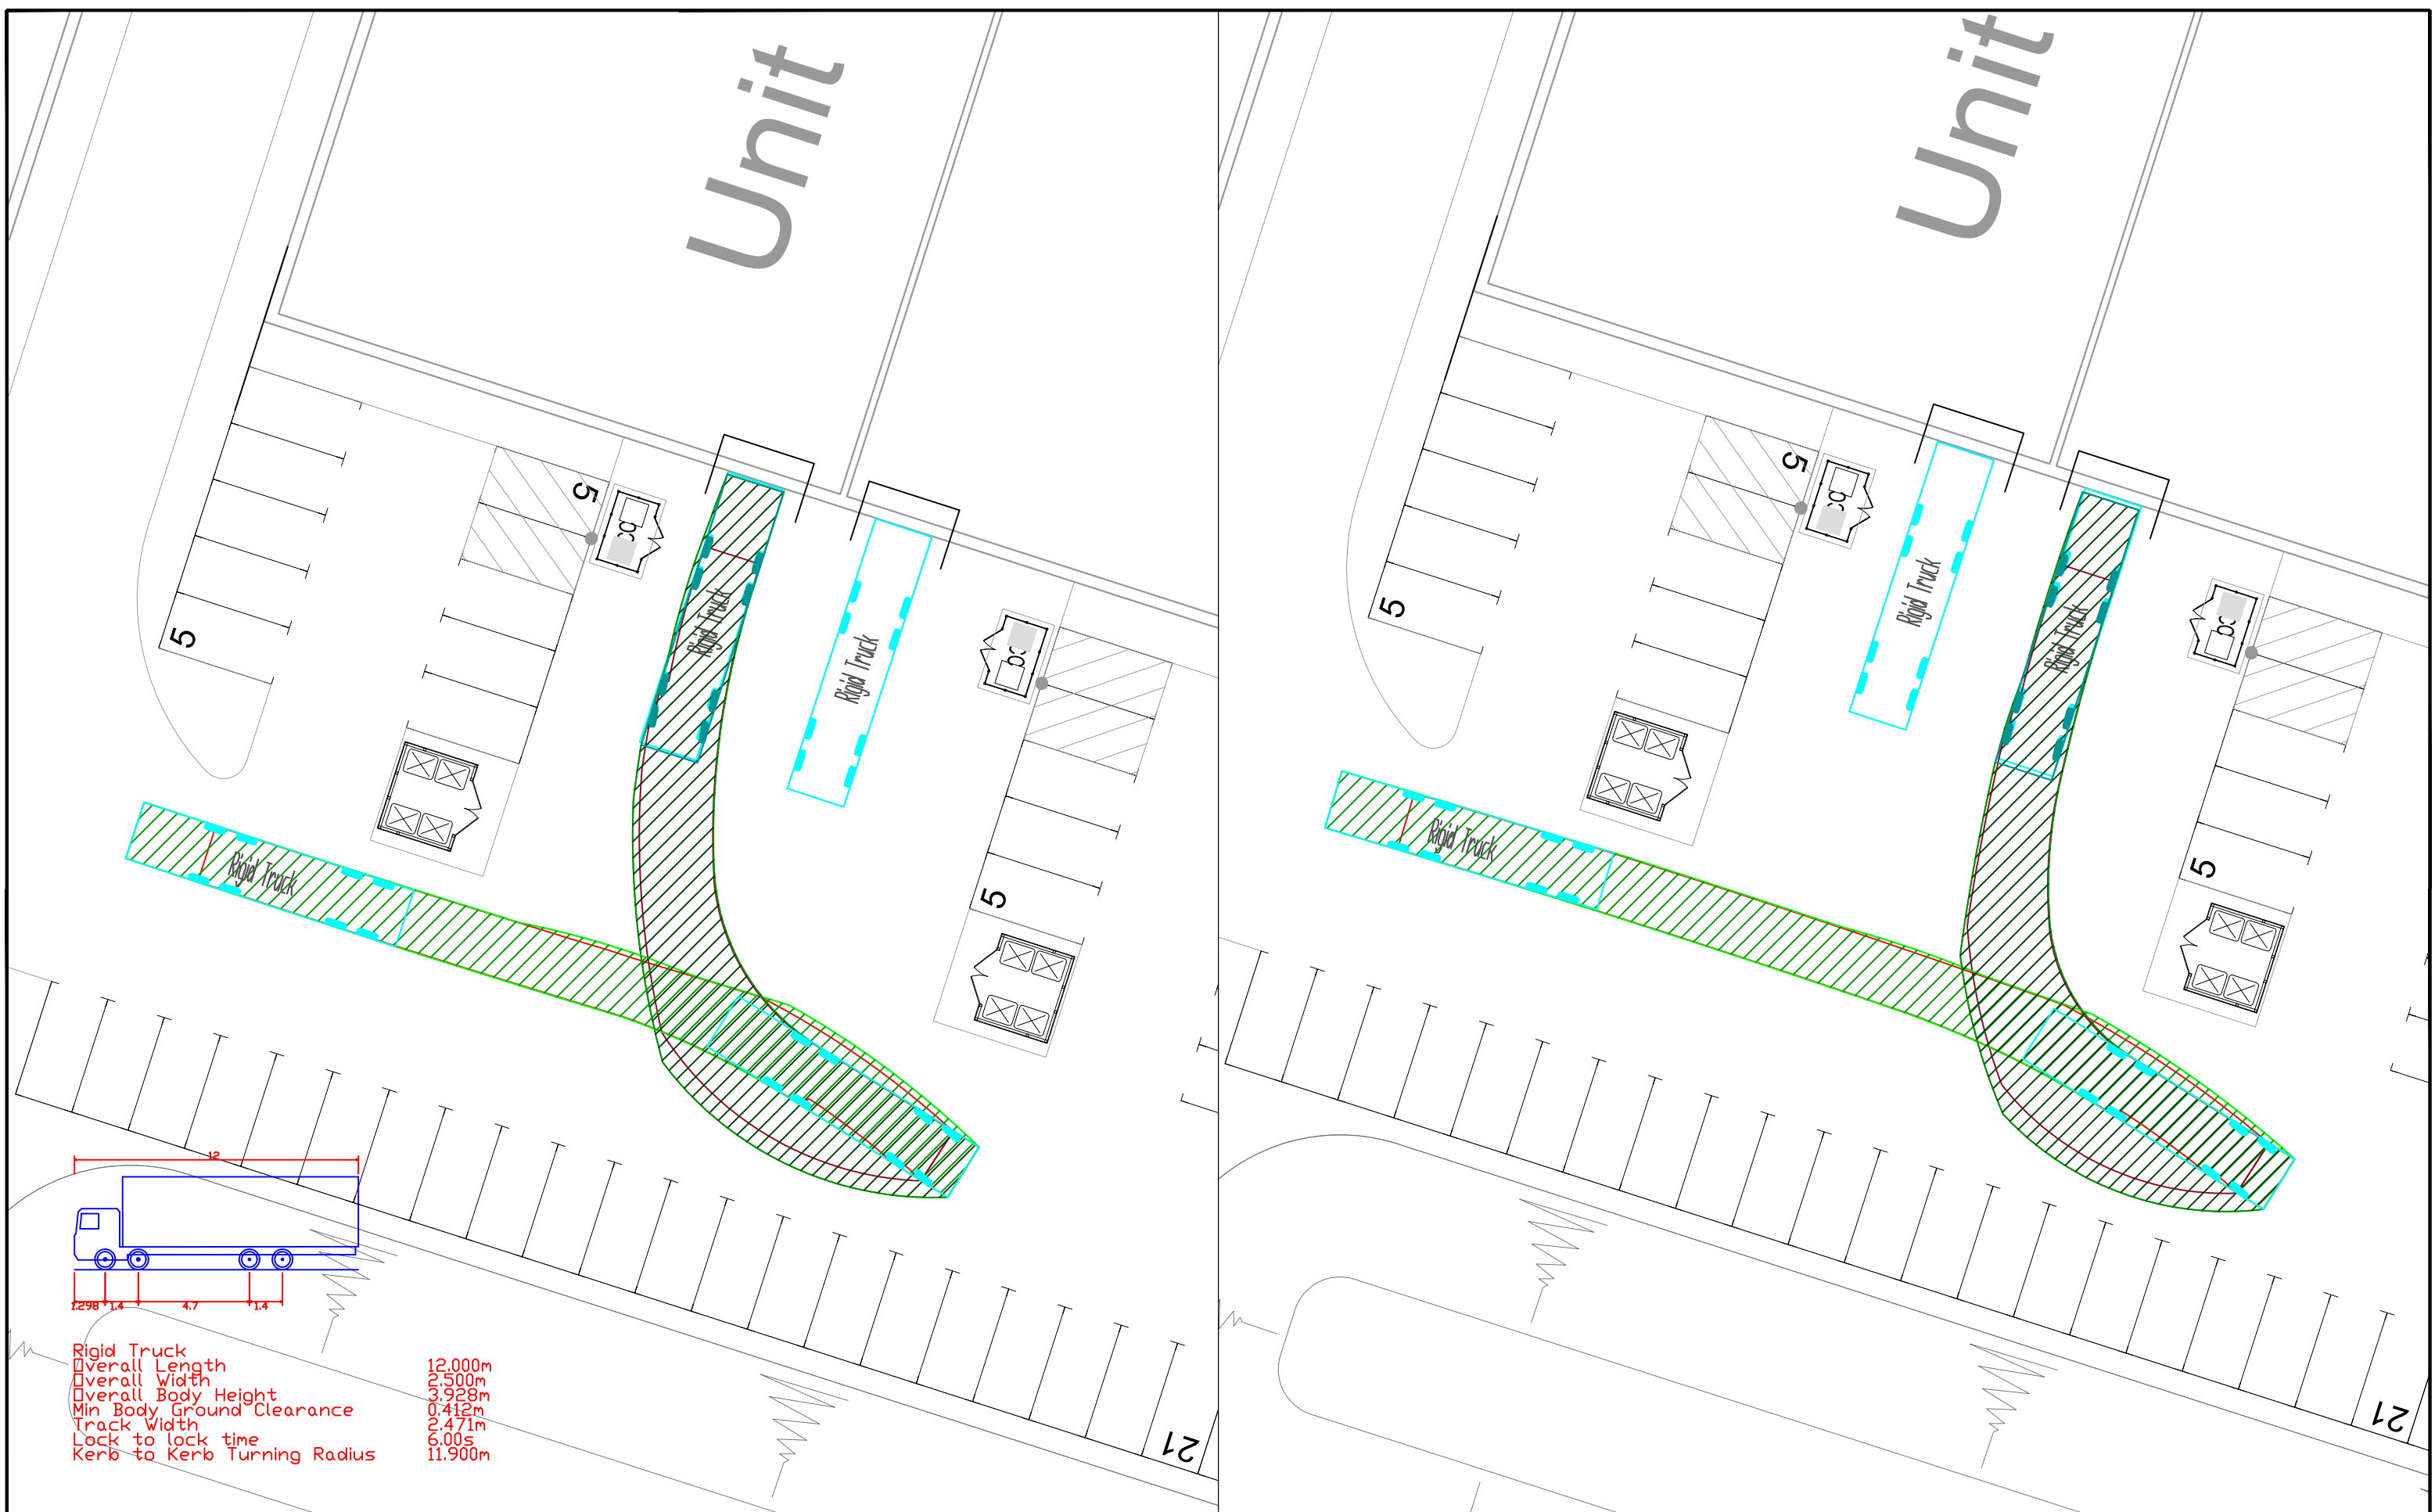

Rigid Truck  
 Overall Length 12.000m  
 Overall Width 2.500m  
 Overall Body Height 3.928m  
 Min Body Ground Clearance 0.412m  
 Track Width 2.471m  
 Lock to lock time 6.00s  
 Kerb to Kerb Turning Radius 11.900m

Based upon the ORDNANCE SURVEY MAPS with the permission of  
 THE CONTROLLER OF HER MAJESTY'S STATIONERY OFFICE  
 © Crown Copyright AL 100030412  
 © David Tucker Associates

REV	DESCRIPTION	DRAWN	INITIALS	DATE


**DTA**  
 Transport Planning Consultants  
 Forester House, Doctors Lane,  
 Henley in Arden,  
 Warwickshire B95 5AW  
 Tel: +44(0)1564 793598  
 Fax: +44(0)1564 793983  
 www.dtatransportation.co.uk

JOB TITLE		Catalyst Phase 2		CLIENT		Albion Land	
DRAWING TITLE							
Unit 11/12 Vehicle Tracking							
SCALE	DRAWN BY	DATE	DRAWING No	REVISION			
1/250@A3	BP	06-06-22	24067-04-5				