
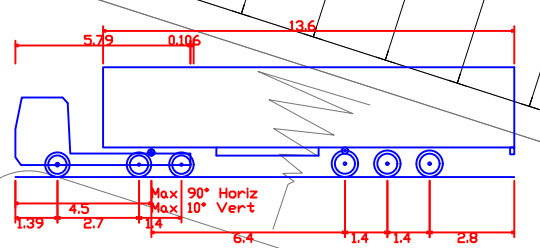


Unit 11

Unit 1

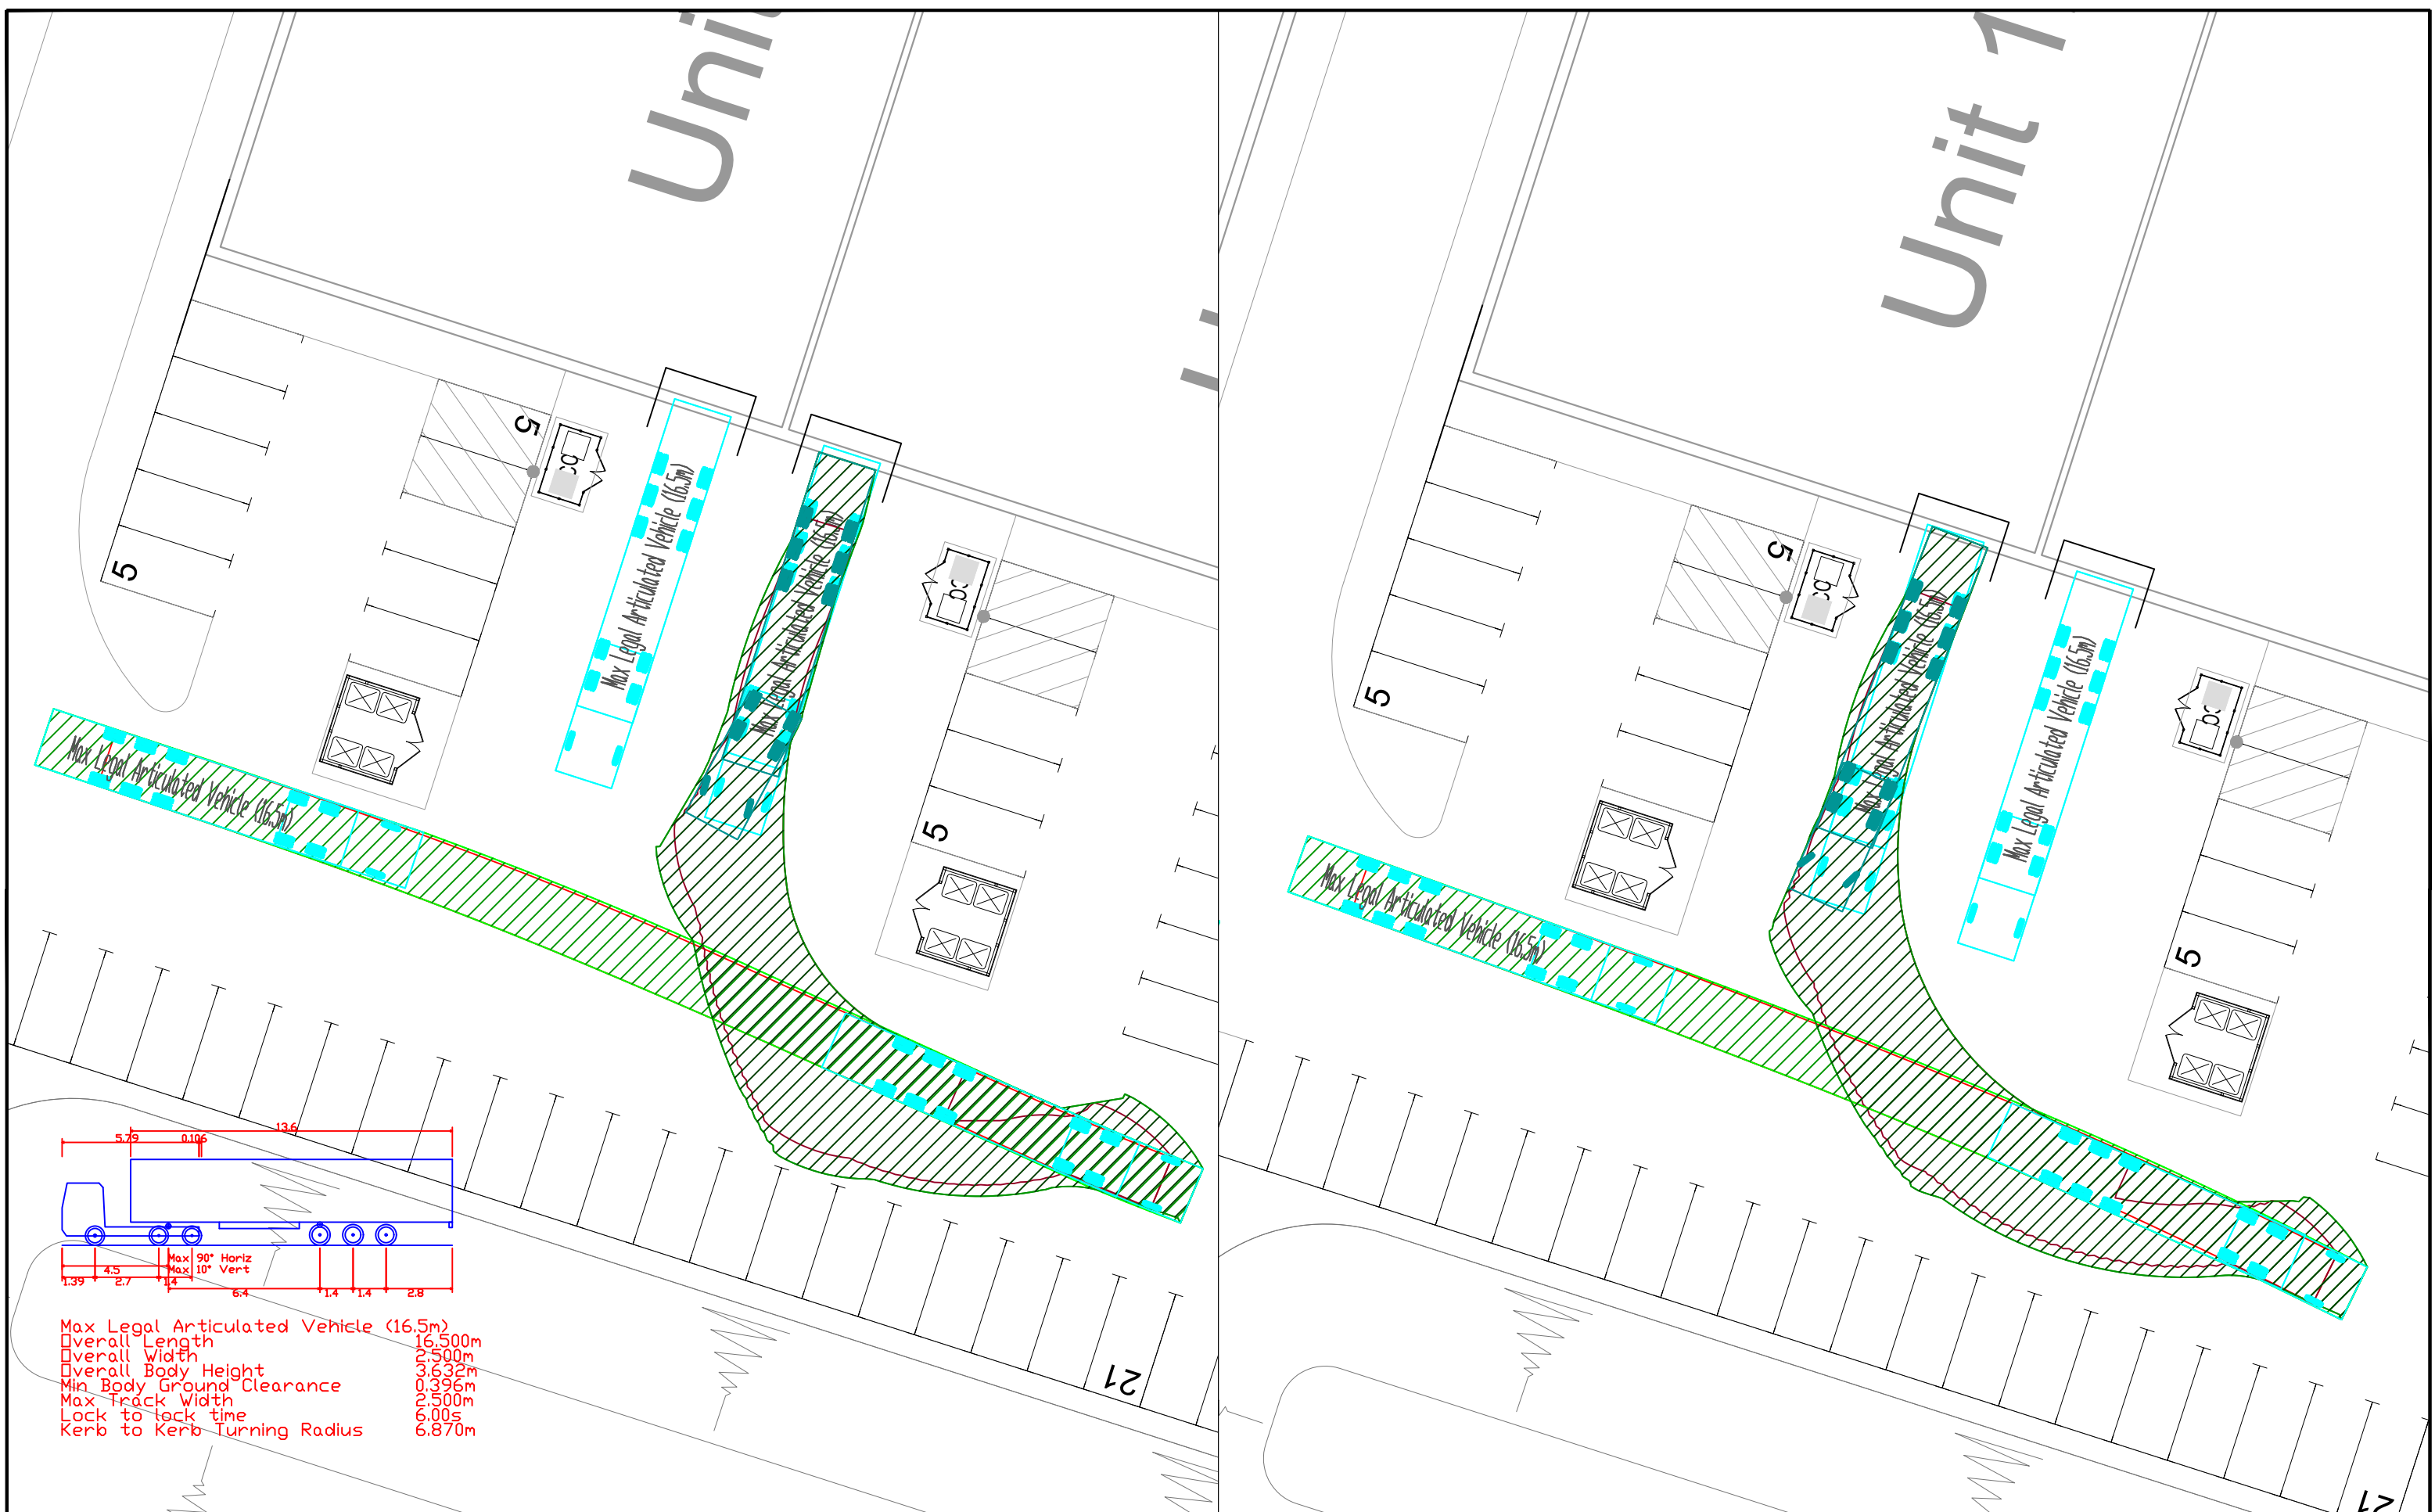

Max Legal Articulated Vehicle (16.5m)
 Overall Length 16.500m
 Overall Width 2.500m
 Overall Body Height 3.632m
 Min Body Ground Clearance 0.396m
 Max Track Width 2.500m
 Lock to lock time 9.00s
 Kerb to Kerb Turning Radius 6.870m

Based upon the ORDINANCE SURVEY MAPS with the permission of THE CONTROLLER OF HER MAJESTY'S STATIONERY OFFICE © Crown Copyright AL 100030412 © David Tucker Associates

REV	DESCRIPTION	DRAWN	INITIALS	DATE

DTA
 Transport Planning Consultants

Forester House, Doctors Lane,
 Henley in Arden,
 Warwickshire B95 5AW
 Tel: +44(0)1564 793598
 Fax: +44(0)1564 793983
 www.dtatransportation.co.uk

JOB TITLE Catalyst Phase 2		CLIENT Albion Land	
DRAWING TITLE Unit 11/12 Vehicle Tracking			
SCALE 1/250@A3	DRAWN BY BP	DATE 06-06-22	DRAWING No 24067-04-2
			REVISION