
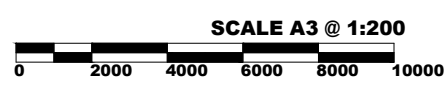


REVISIONS:  
 - Initial design

NOTES:  
 -

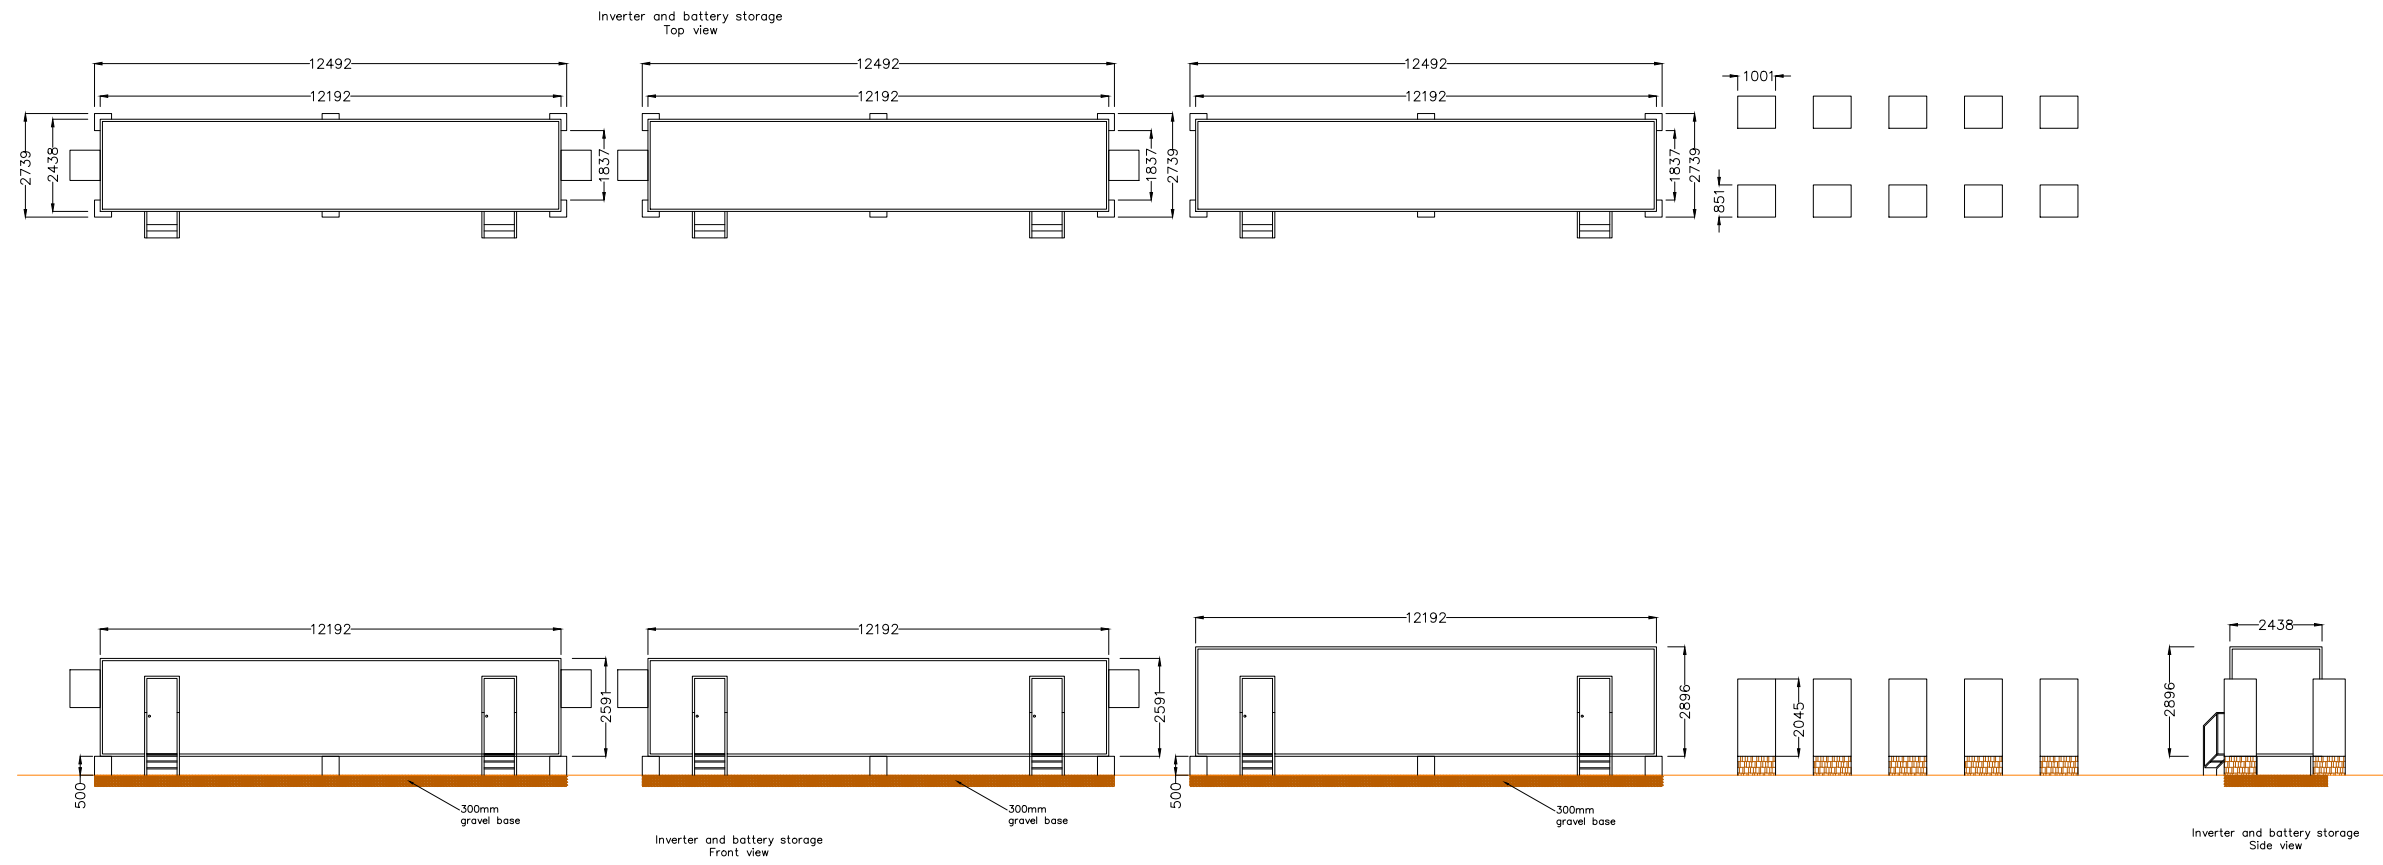

TITLE:  
 Typical battery stations  
 ancillary drawing  
 REV:  
 FILENAME: Typical battery station.dwg