


REVISIONS:
 - Initial design

NOTES:
 -

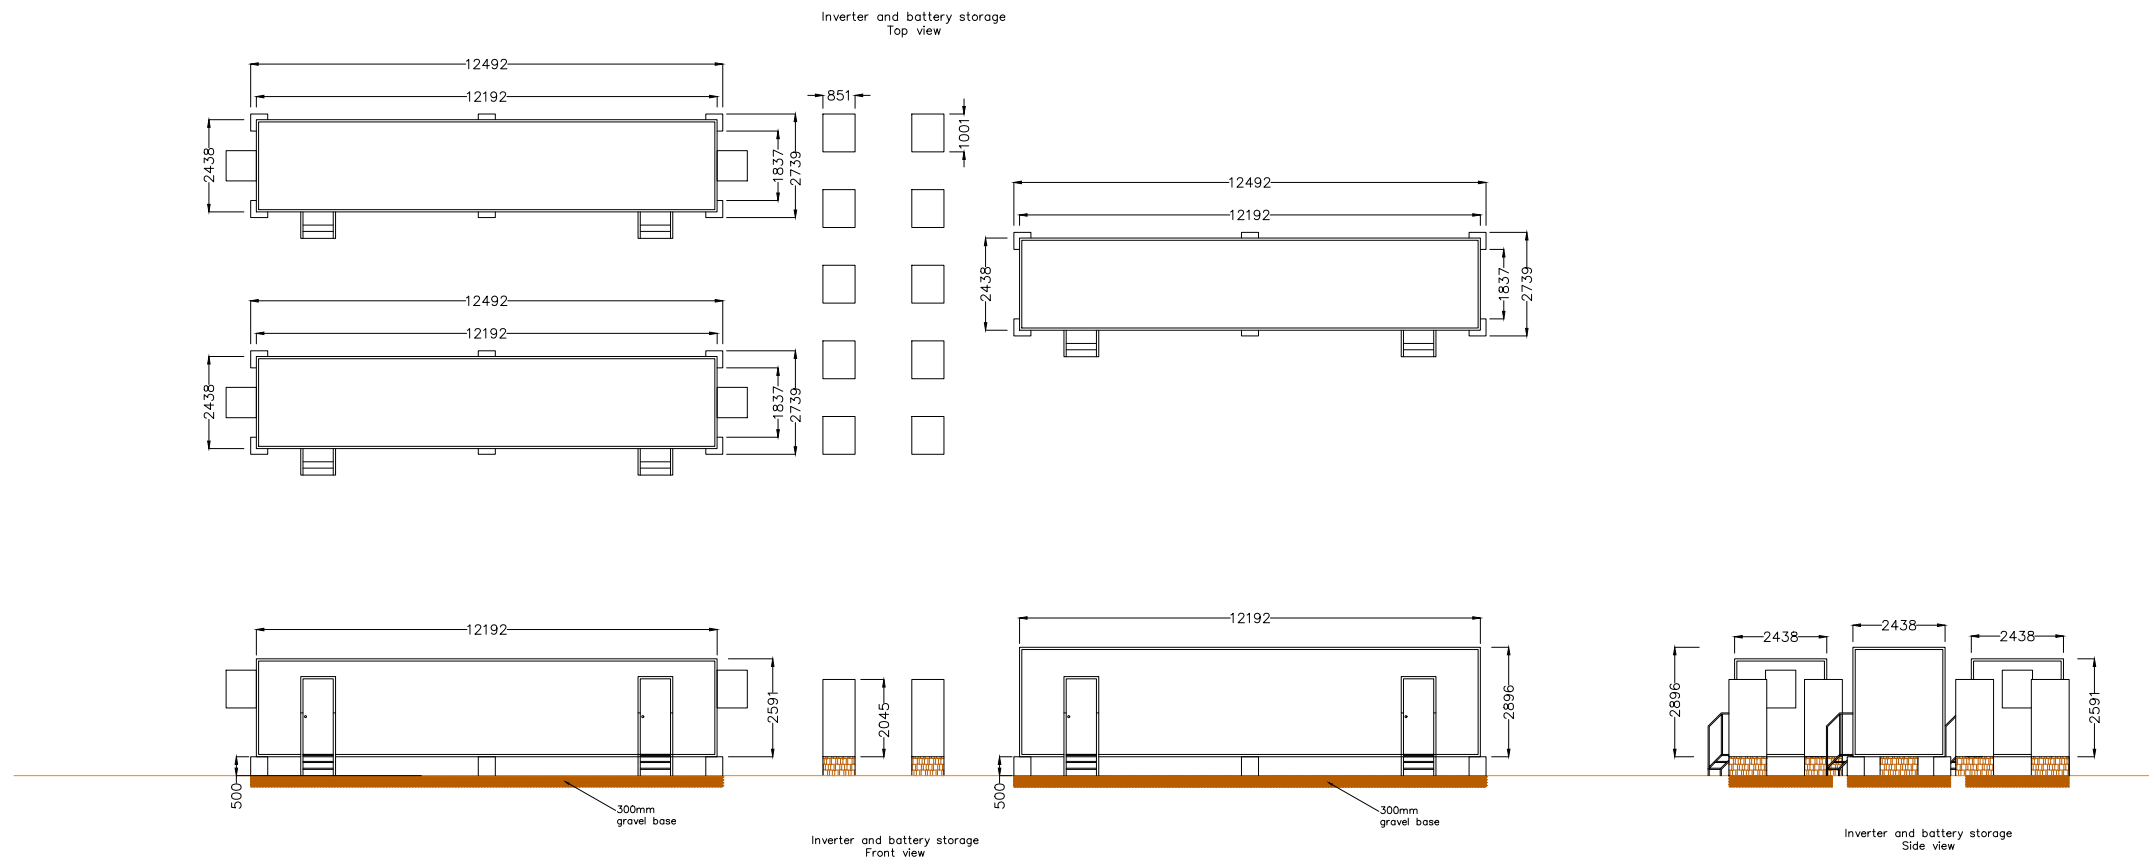

SCALE A3 @ 1:200
 0 2000 4000 6000 8000 10000



TITLE:
 Typical battery stations
 ancillary drawing

REV: A

FILENAME: typical inverter + DC
 batteries.dwg