




REVISIONS:
 - Initial design

NOTES:
 -

Typical HV AC trench
open ground

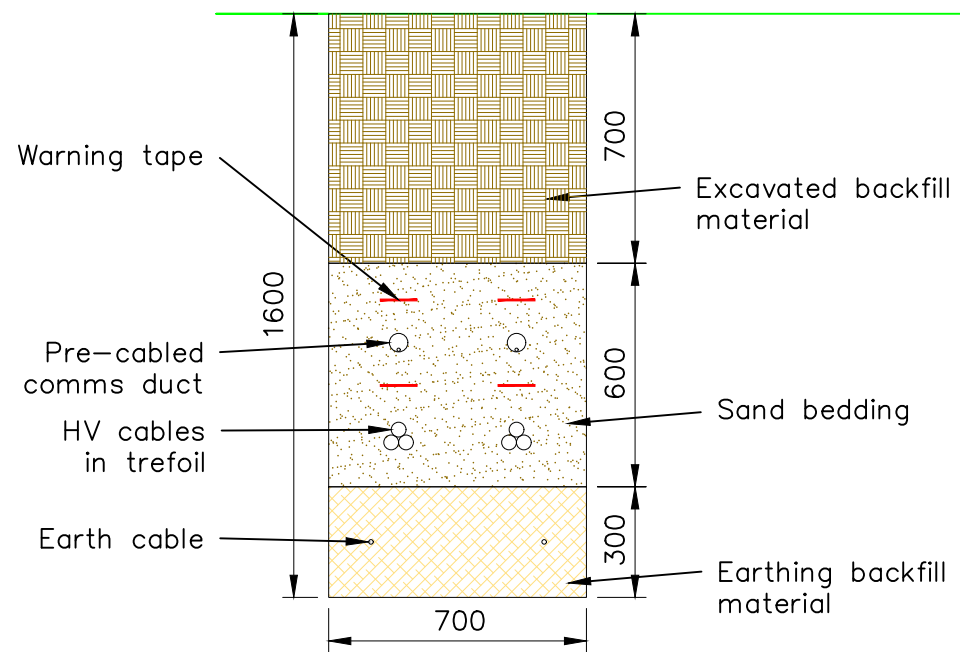

Typical HV AC trench
roadway/crossing points

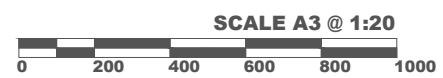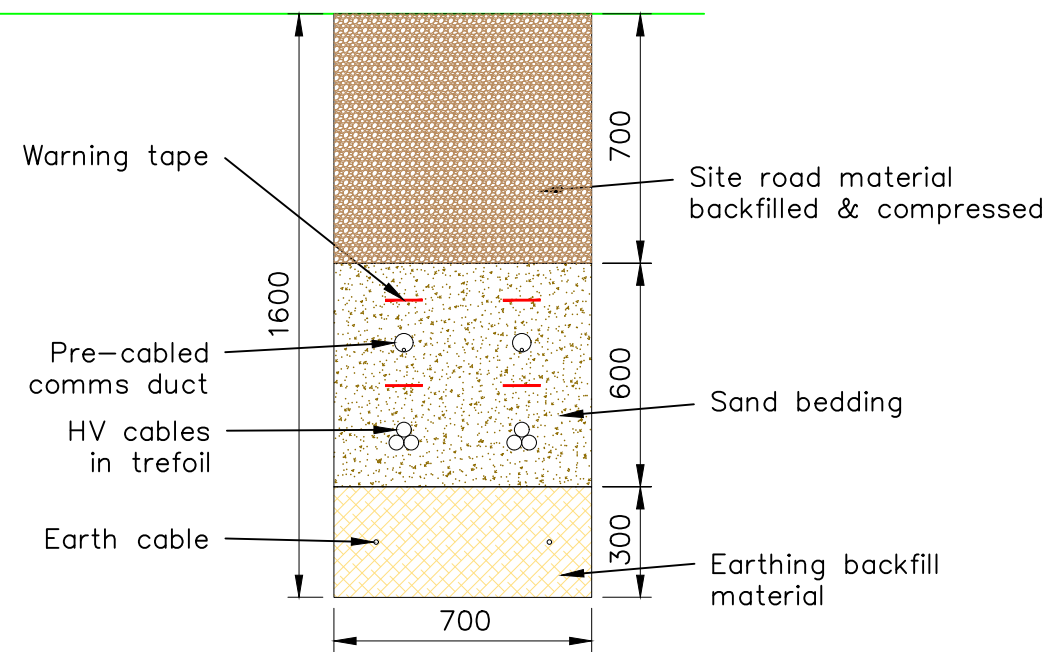

TITLE:
 Typical Cable Route
 Trench Sections Details

REV: A

FILENAME: typical_cable_route_trench.dwg