

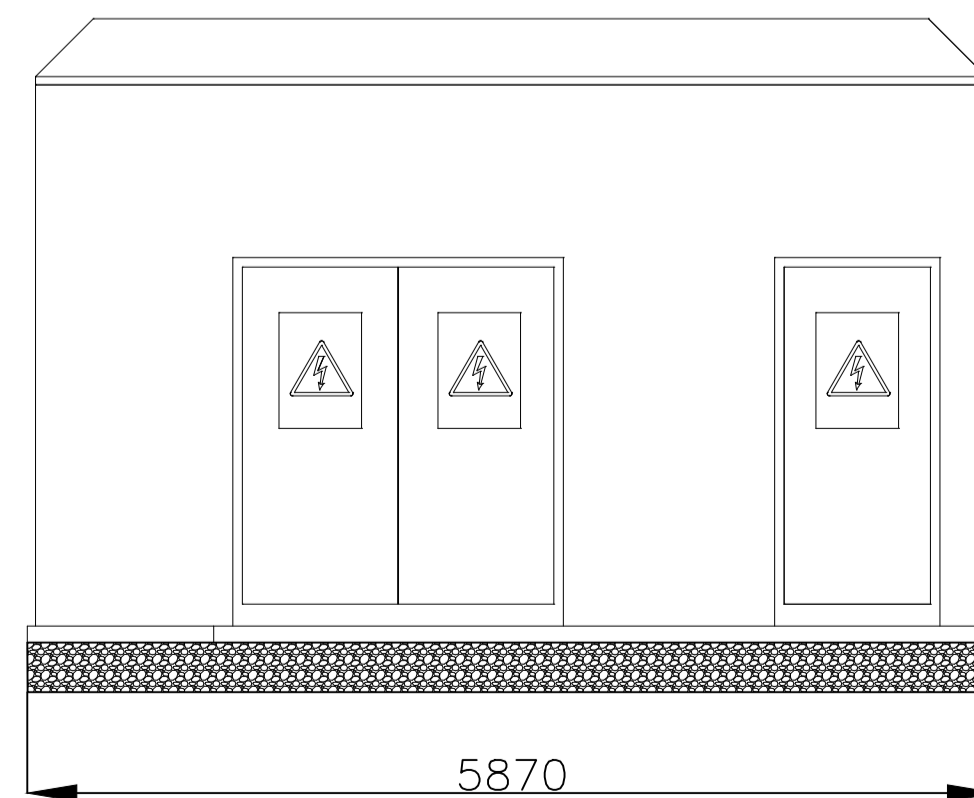
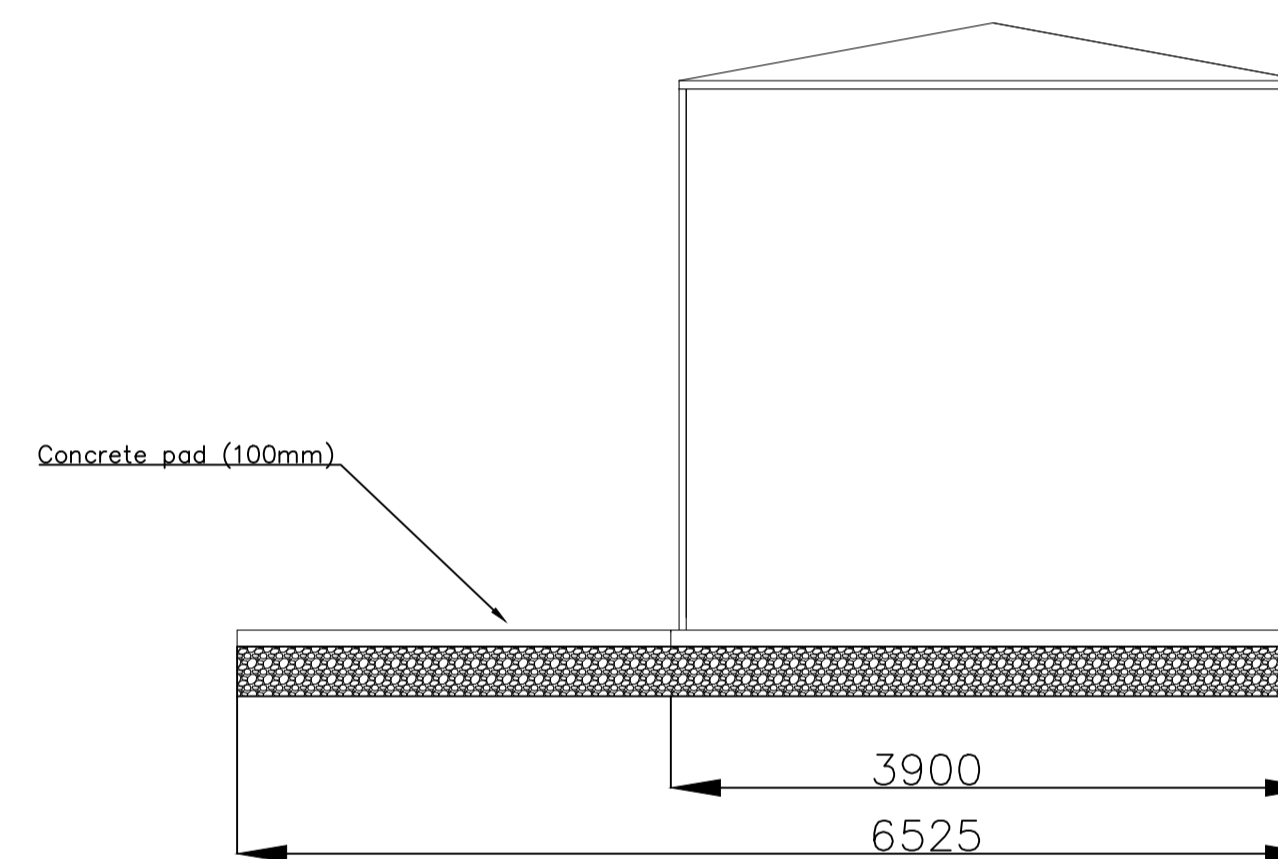
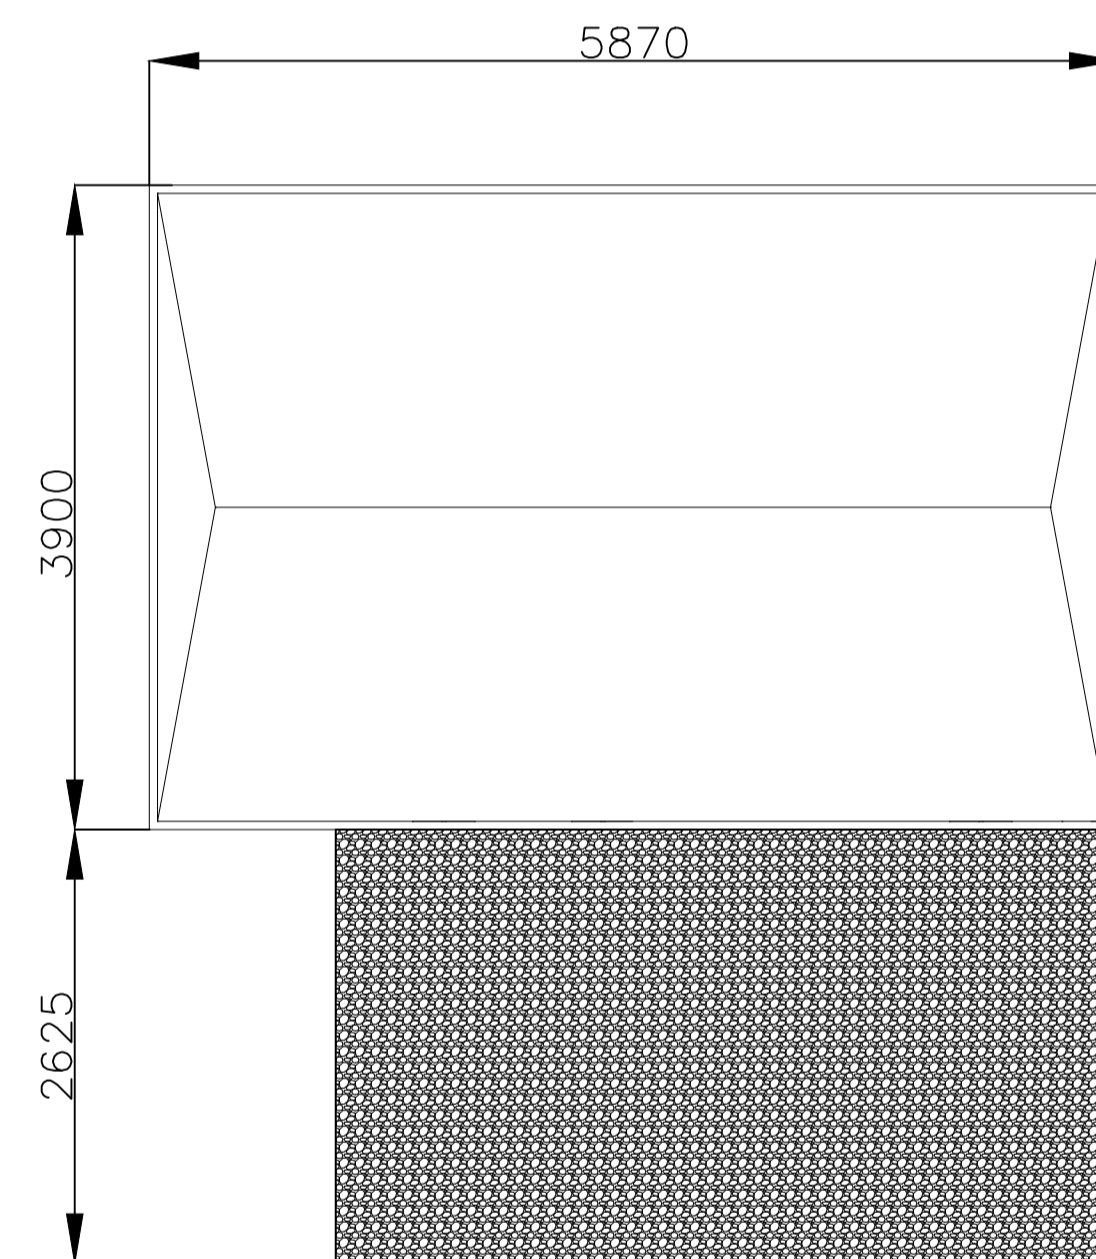


REVISIONS:
- Initial design

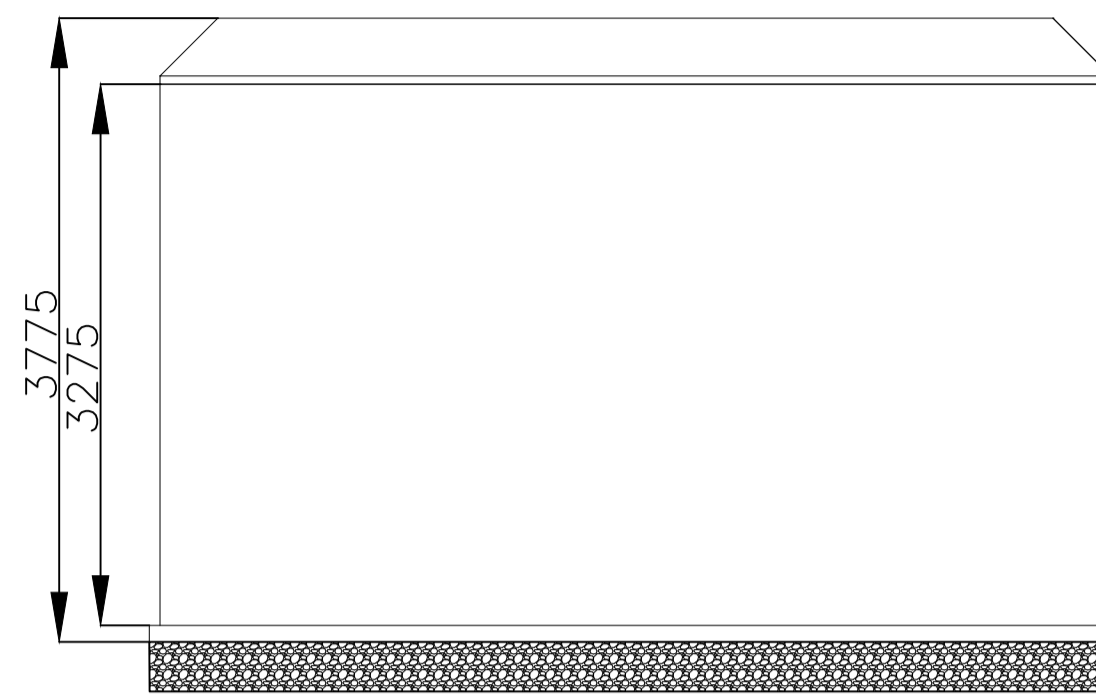

SCALE A1 @ 1:100

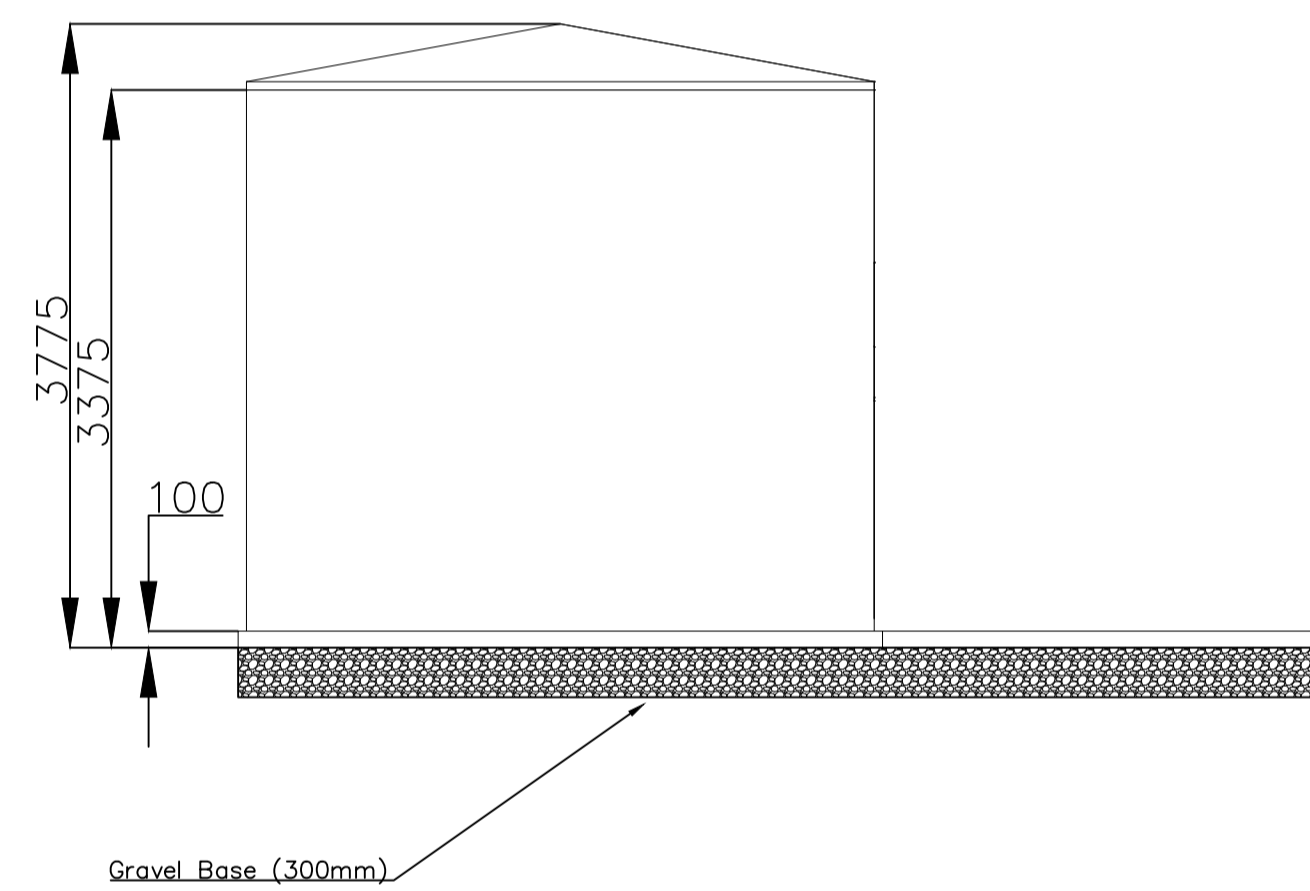

TITLE:
DNO Building Details

REV: A

FILENAME: DNO_building.dwg