




Timber post & wire fence

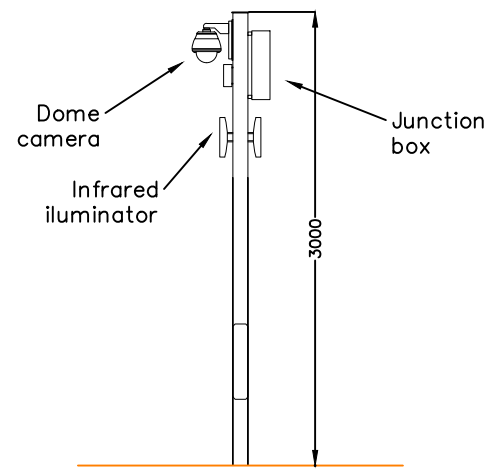

CCTV pole

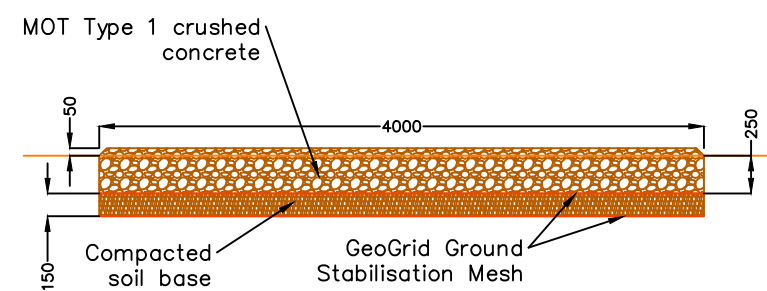

Access track cross section

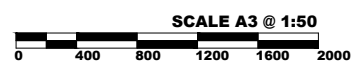

REVISIONS:  
- Initial design

NOTES:  
-



TITLE:  
Fence, Track & CCTV

REV: A

FILENAME: Fence & CCTV details.dwg