

REVISIONS:

- Initial design

NOTES:

- Modules can be arranged in portrait or landscape configuration.

Table front view – 3 modules in portrait
scale 1:200 @A3


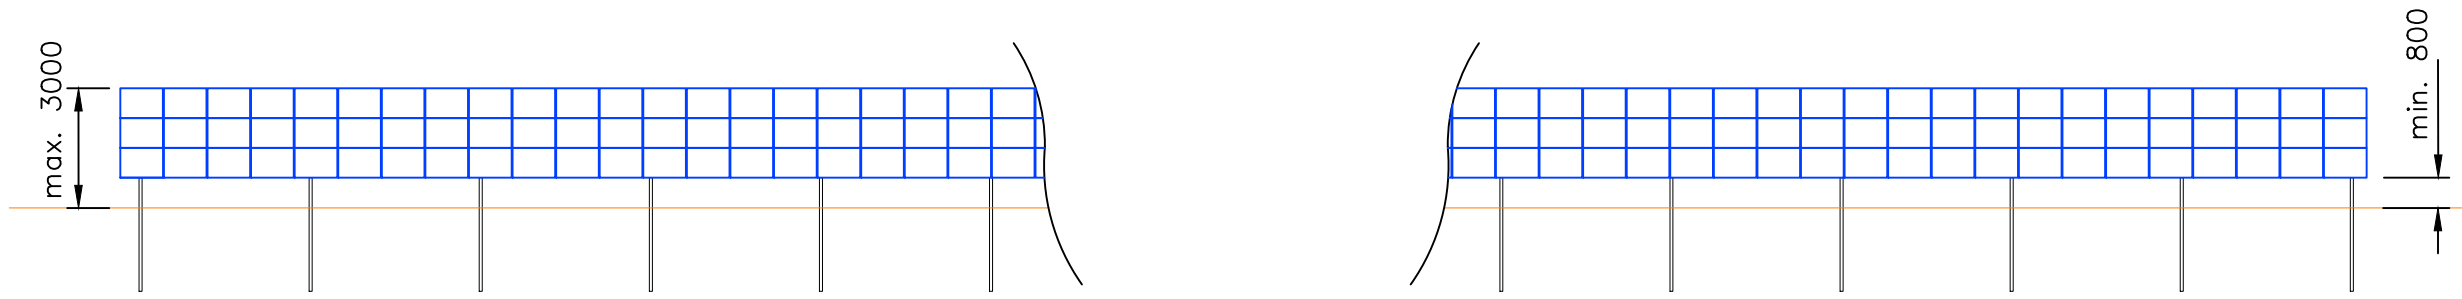


Table side view
scale 1:100 @A3

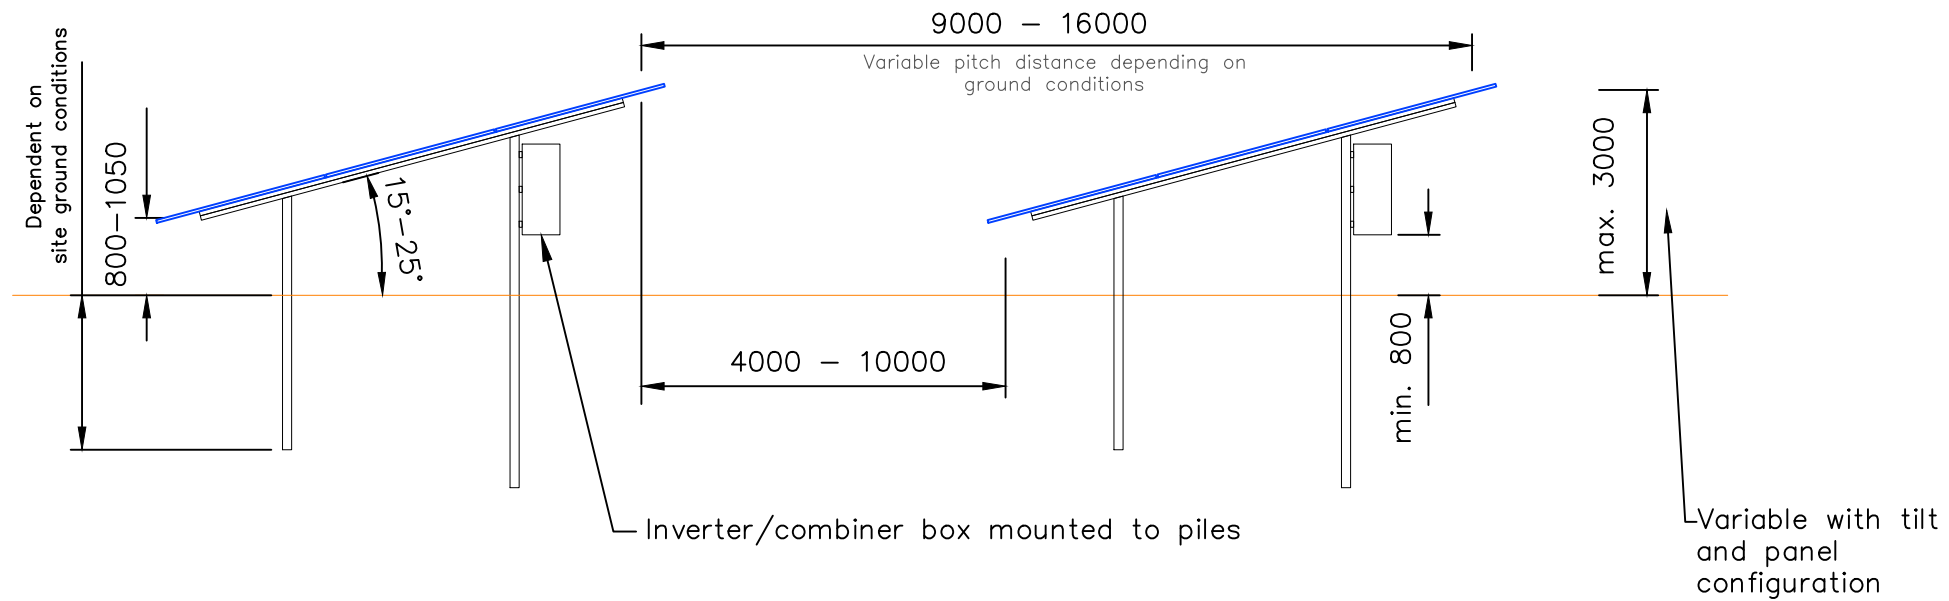

TITLE:
PV table details

3 Modules in portrait
Tilt: 15-25 degrees

REV:	A
FILENAME:	3Ptable.dwg