



REVISIONS:  
 - Initial design

NOTES:  
 - Design not to scale


Typical DC trench open ground

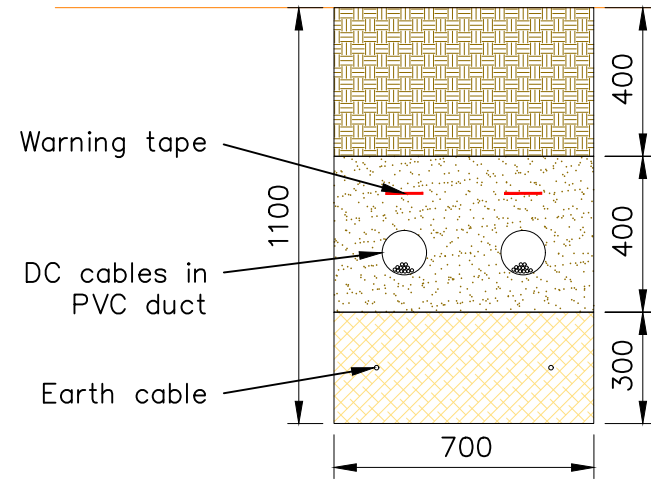


Typical LV AC trench open ground

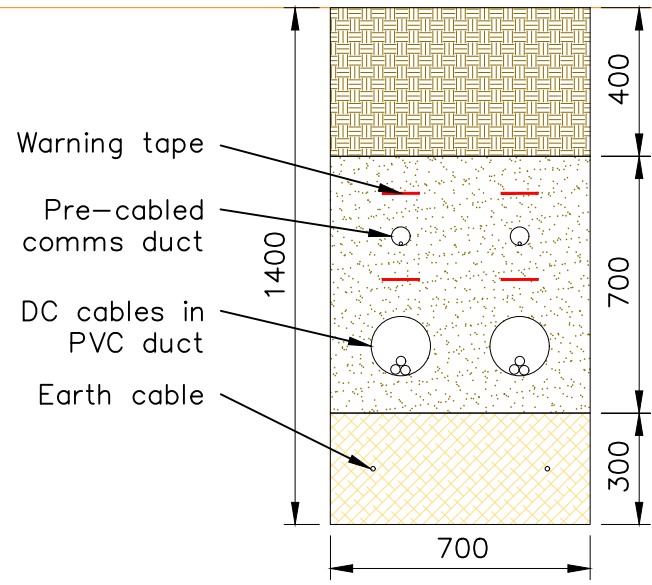


Typical HV AC trench open ground

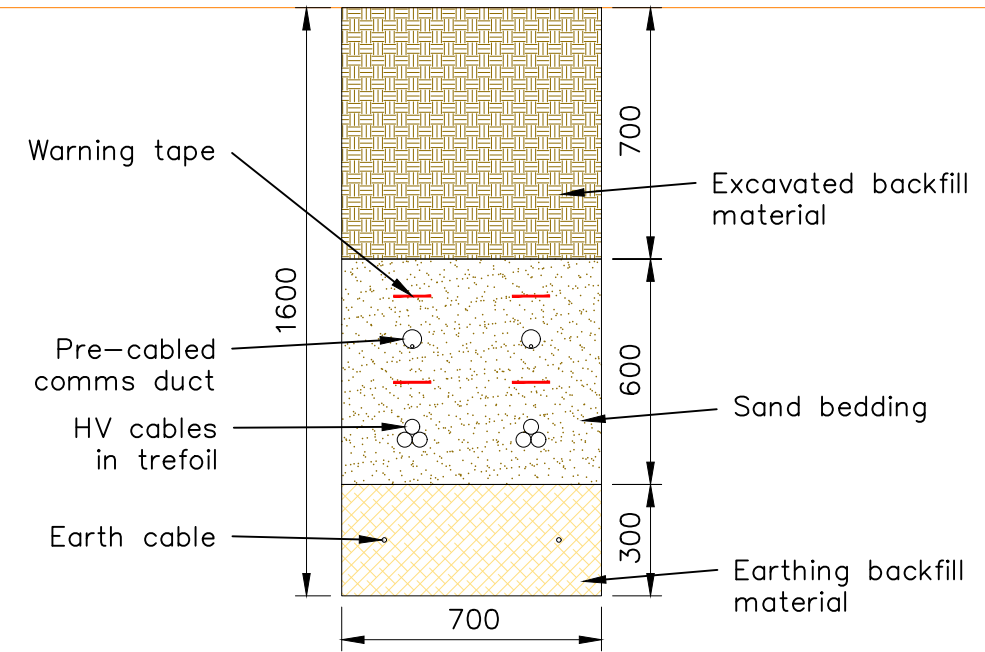


Typical DC trench roadway/crossing points

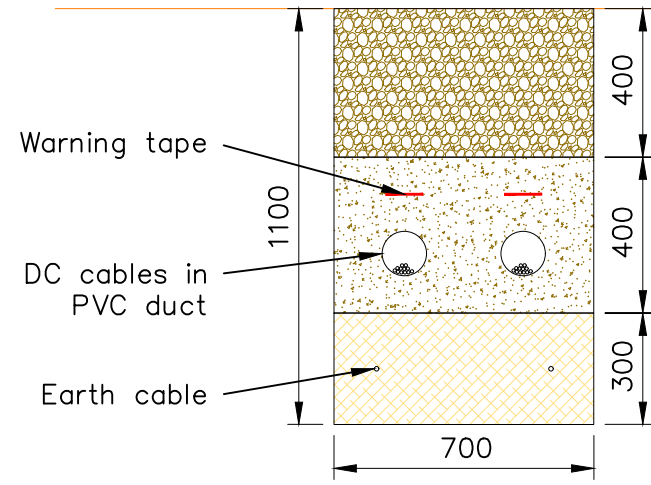

Typical LV AC trench roadway/crossing points

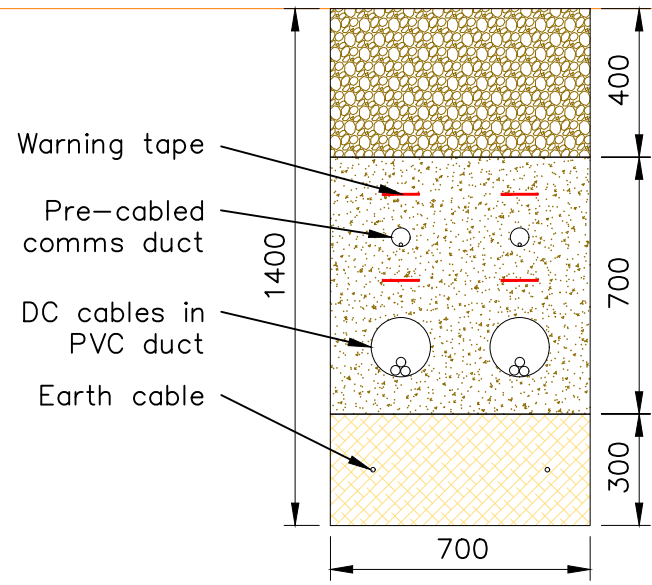

Typical HV AC trench roadway/crossing points

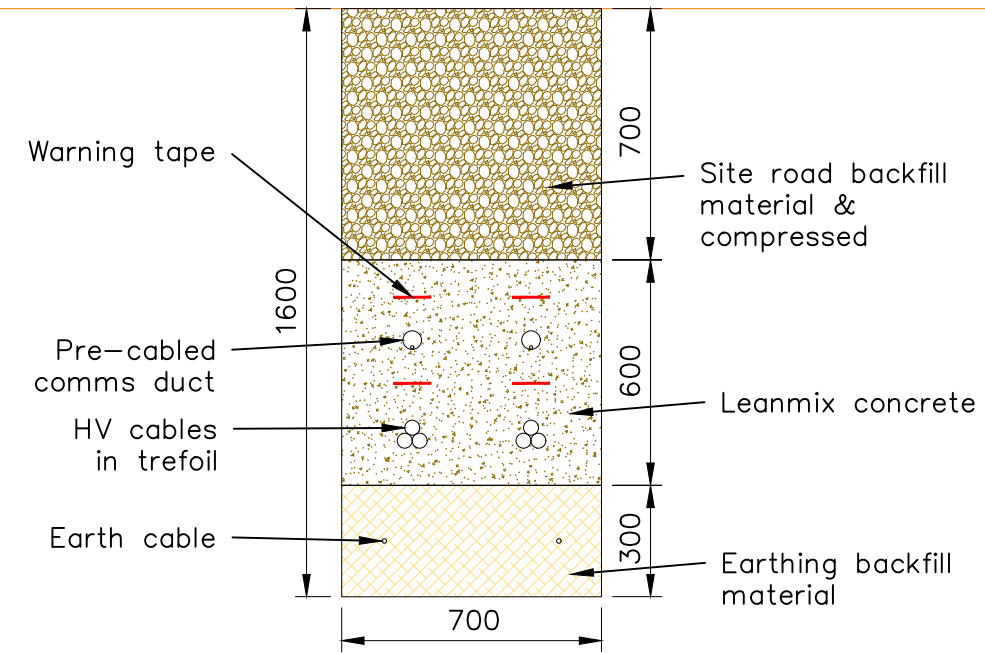

TITLE:  
Trench Sections Details

REV: A

FILENAME: Trench Section.dwg