


**Legend**

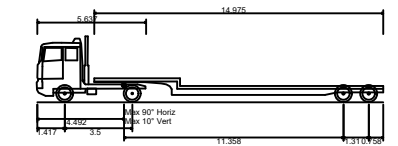

Generic Low Loader with Trailer Steering (18.0m)  
 Overall Length 17.918m  
 Overall Width 2.540m  
 Overall Body Height 3.408m  
 Min Body Ground Clearance 0.332m  
 Max Track Width 2.520m  
 Lock to lock time 6.00s  
 Kerb to Kerb Turning Radius 6.350m

Rev.	Date	Amendment	Drawn	Chkd.	Appd.
A	15/11/22	Tree (T2) location updated	JW	SF	IW



Fourways House  
 57 Hilton Street  
 Manchester  
 M1 2EJ  
 Tel: +44 (0) 161 236 2757  
 Email: communications@rsk.co.uk  
 Web: www.rsk.co.uk

Client  
**JBM Solar Projects 8 Ltd**

Project Title  
**Padbury Brook Solar Farm**

Drawing Title  
**Indicative Access Junction  
 Swept Path Analysis  
 Generic Low Loader (18m)**

Drawn	Date	Checked	Date	Approved	Date
JW	03/10/22	SF	03/10/22	JH	03/10/22

Scale	Orig Size	Dimensions
1:500	A3	METRES

Project No. 111299 Drawing File

Drawing No. 111299-10-02 Rev. A

