

Private Housetype 3B5P-1


Semi Detached

Plots:
A13, A14, A15, A16
B2, B3, B16, B17

Schedule of Revisions			
Rev.	Description	Date	Initial
A	Updated Following Planning Meeting	2023-08-29	BW
B	Updated following building regulation changes	2023-09-14	BW




Front Elevation
1 : 100

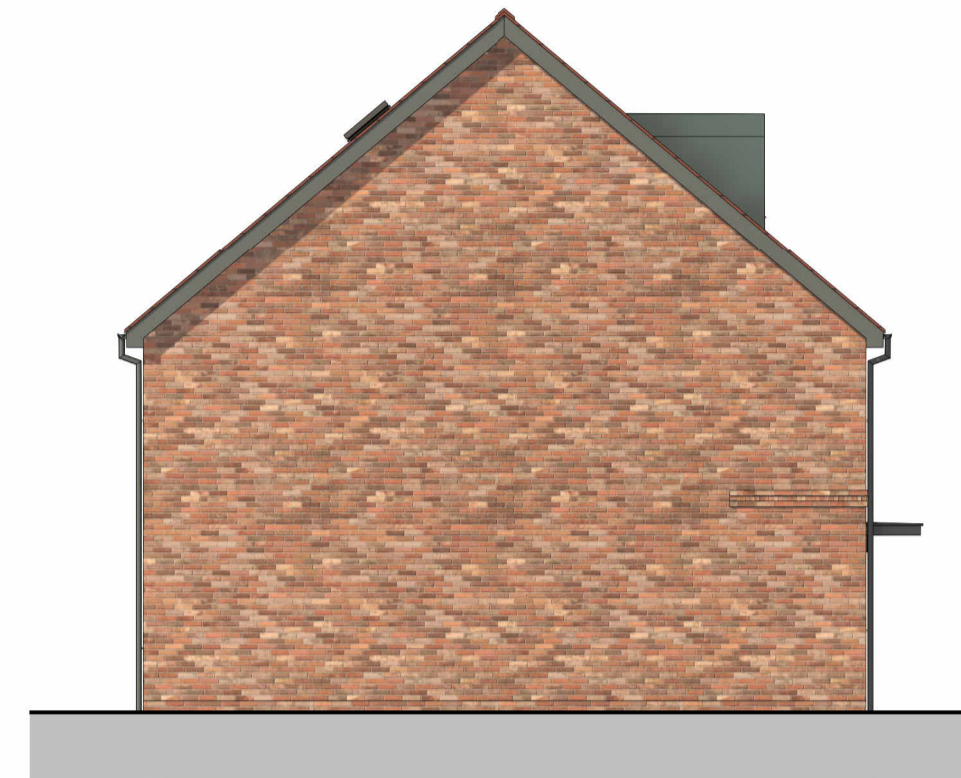


Side Elevation - Left
1 : 100




Rear Elevation
1 : 100

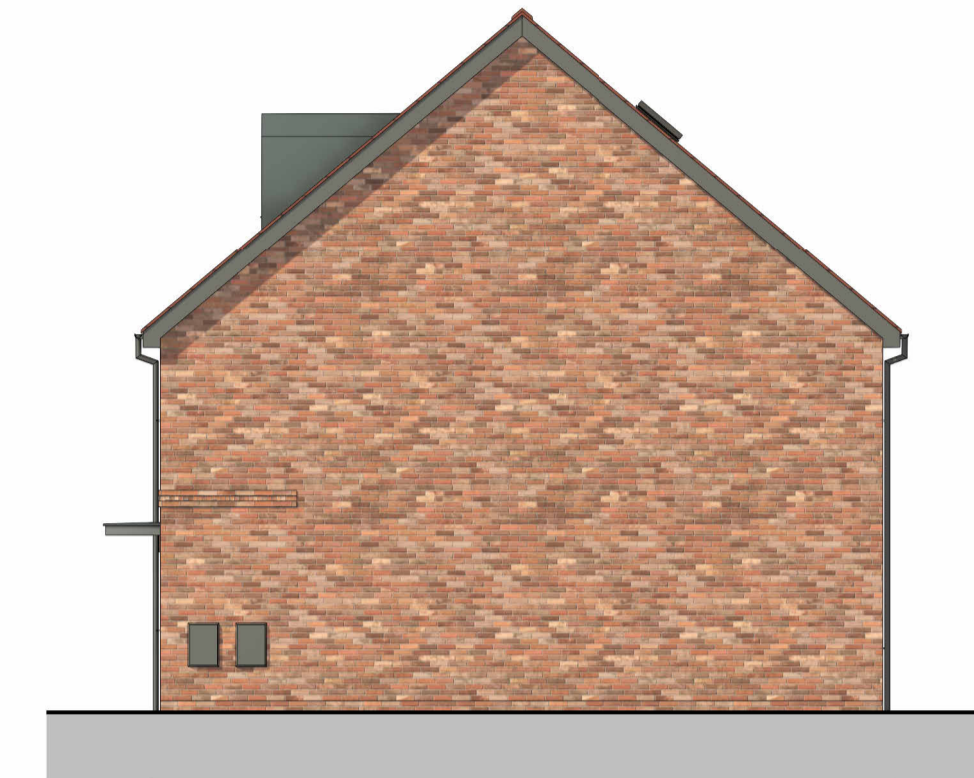


Side Elevation - Right
1 : 100

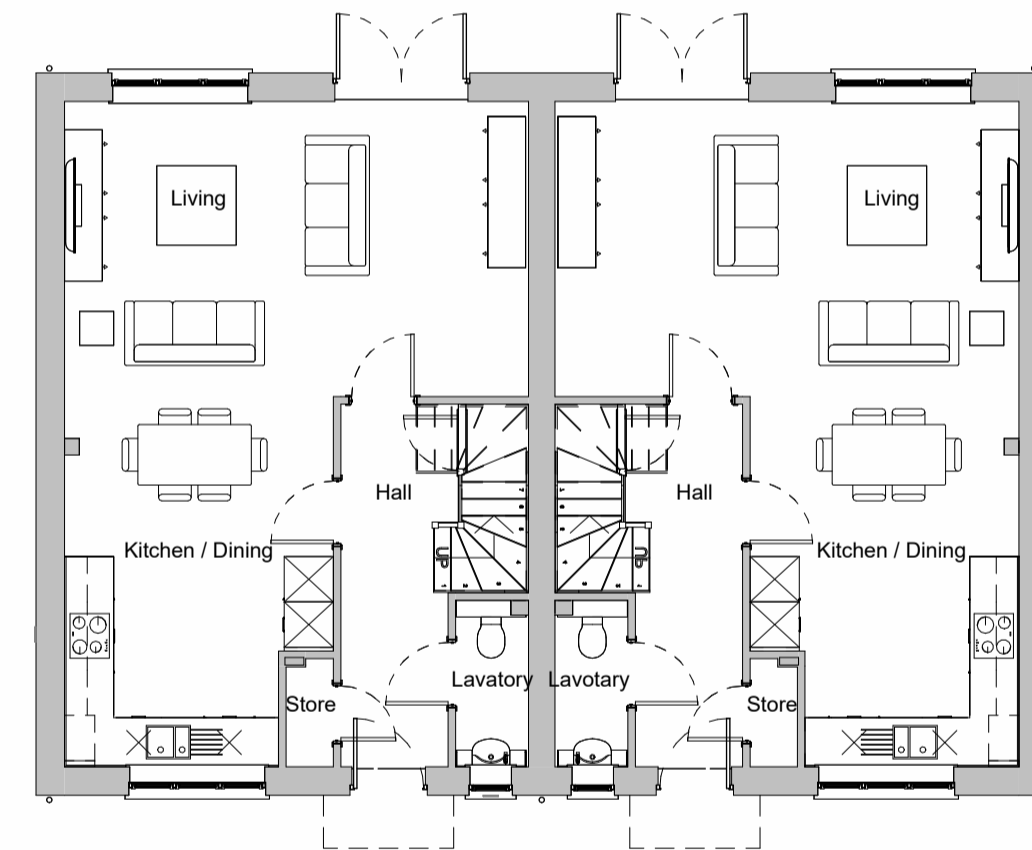


Ground Floor Plan
1 : 100

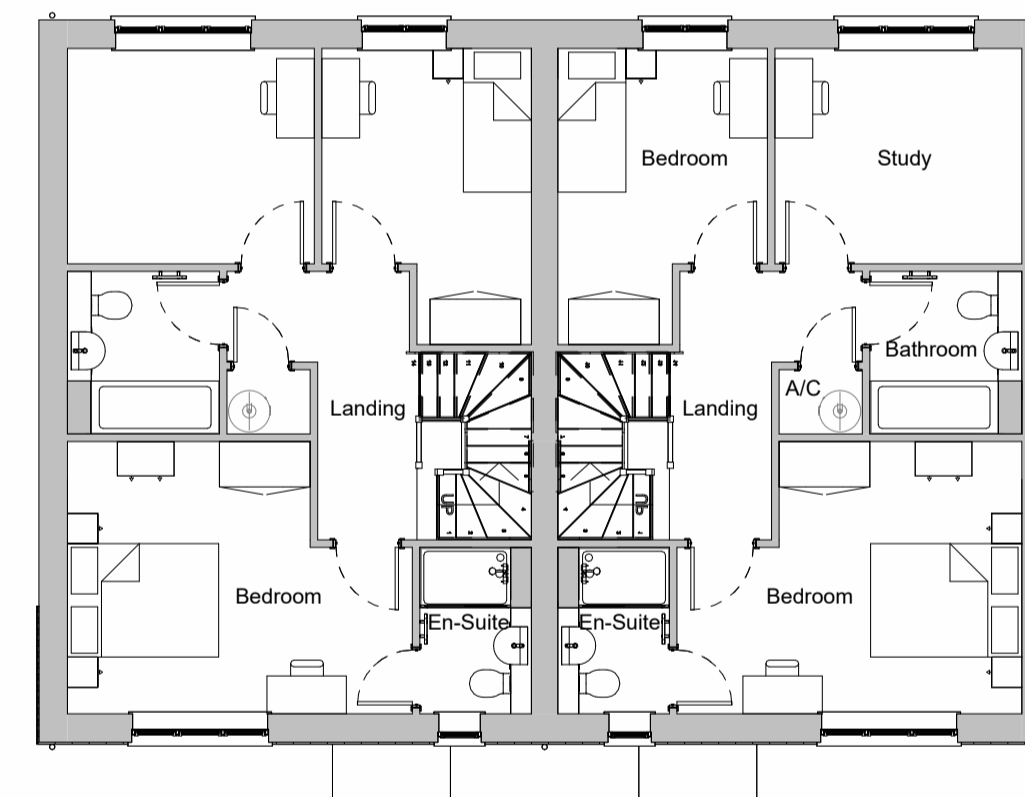

First Floor Plan
1 : 100

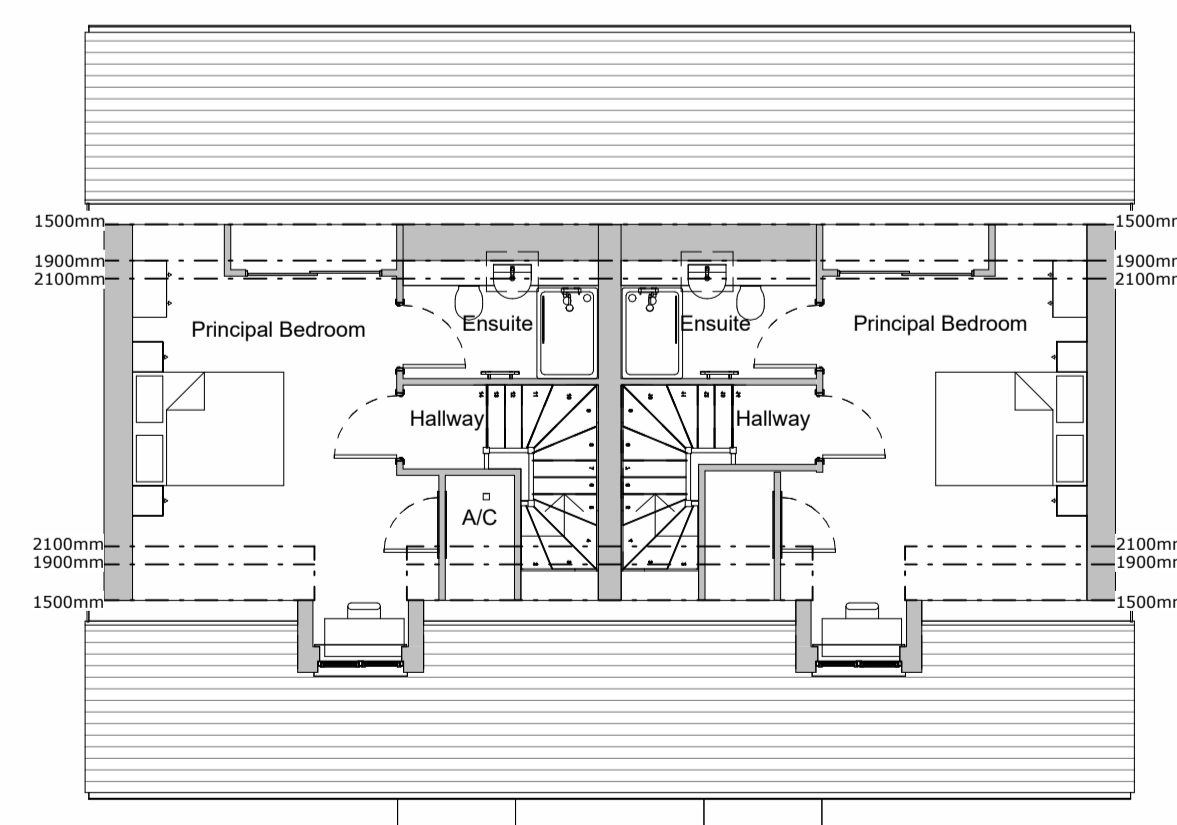

Second Floor Plan
1 : 100

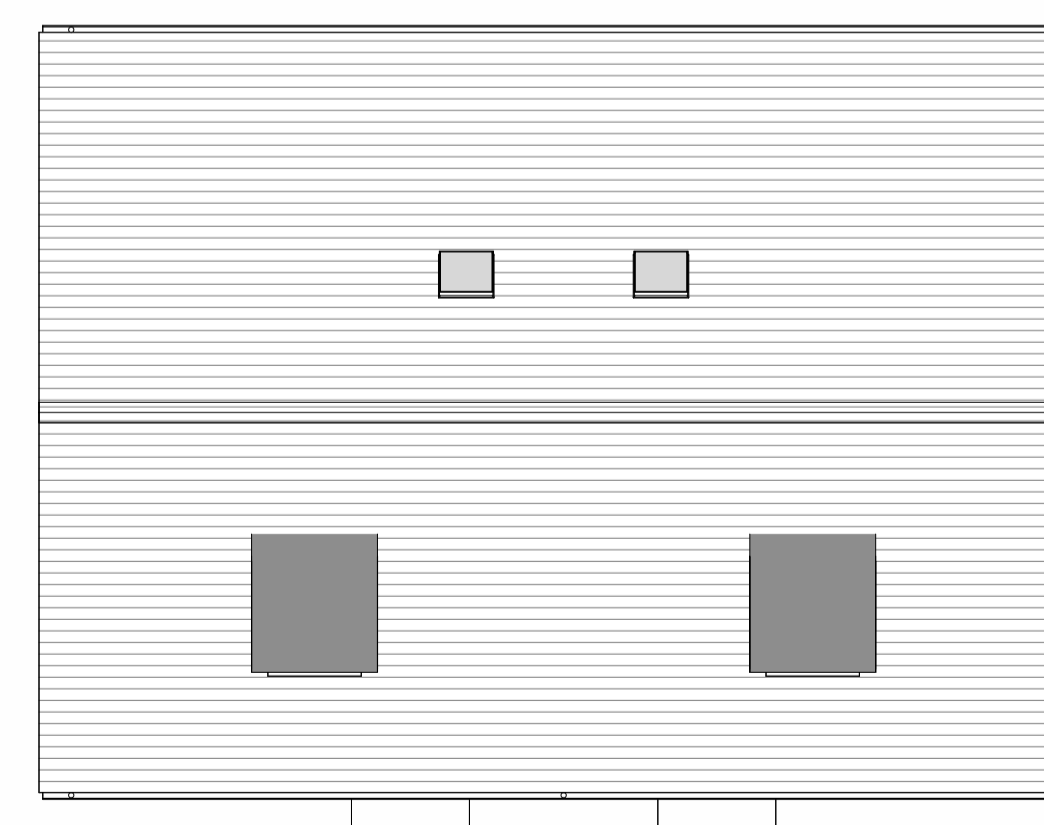

Roof Plan
1 : 100



Client:
Hill Residential Limited
The Courtyard, Abbey Barns,
Ickleton, CB10 1SX

Project:
Land off Water Eaton Lane,
Gosford, Kidlington

Drawing:
Housetype 3B5P-1
BS-3B-5P-1
Semi-Detached Vista

Scale:
1 : 100 @A1
Date:
20/01/2021

Drawn By: PD
Checked By: PD
Revision: B

Drawing No:
141-BS-3B-5P-Semi-1

THIS DRAWING IS A COPYRIGHT
All dimensions to be checked on site or in the workshop before work commences.
Only figured dimensions to be worked to. Any discrepancies to be reported to the
Architect.